


FINAL SURVEY NOTE BOOK NO.	SURVEYED PLOTTED AREAS CHECKED	BY	DATE

ORIGINAL SURVEY NOTE BOOK NO.	SURVEYED PLOTTED AREAS CHECKED	BY	DATE

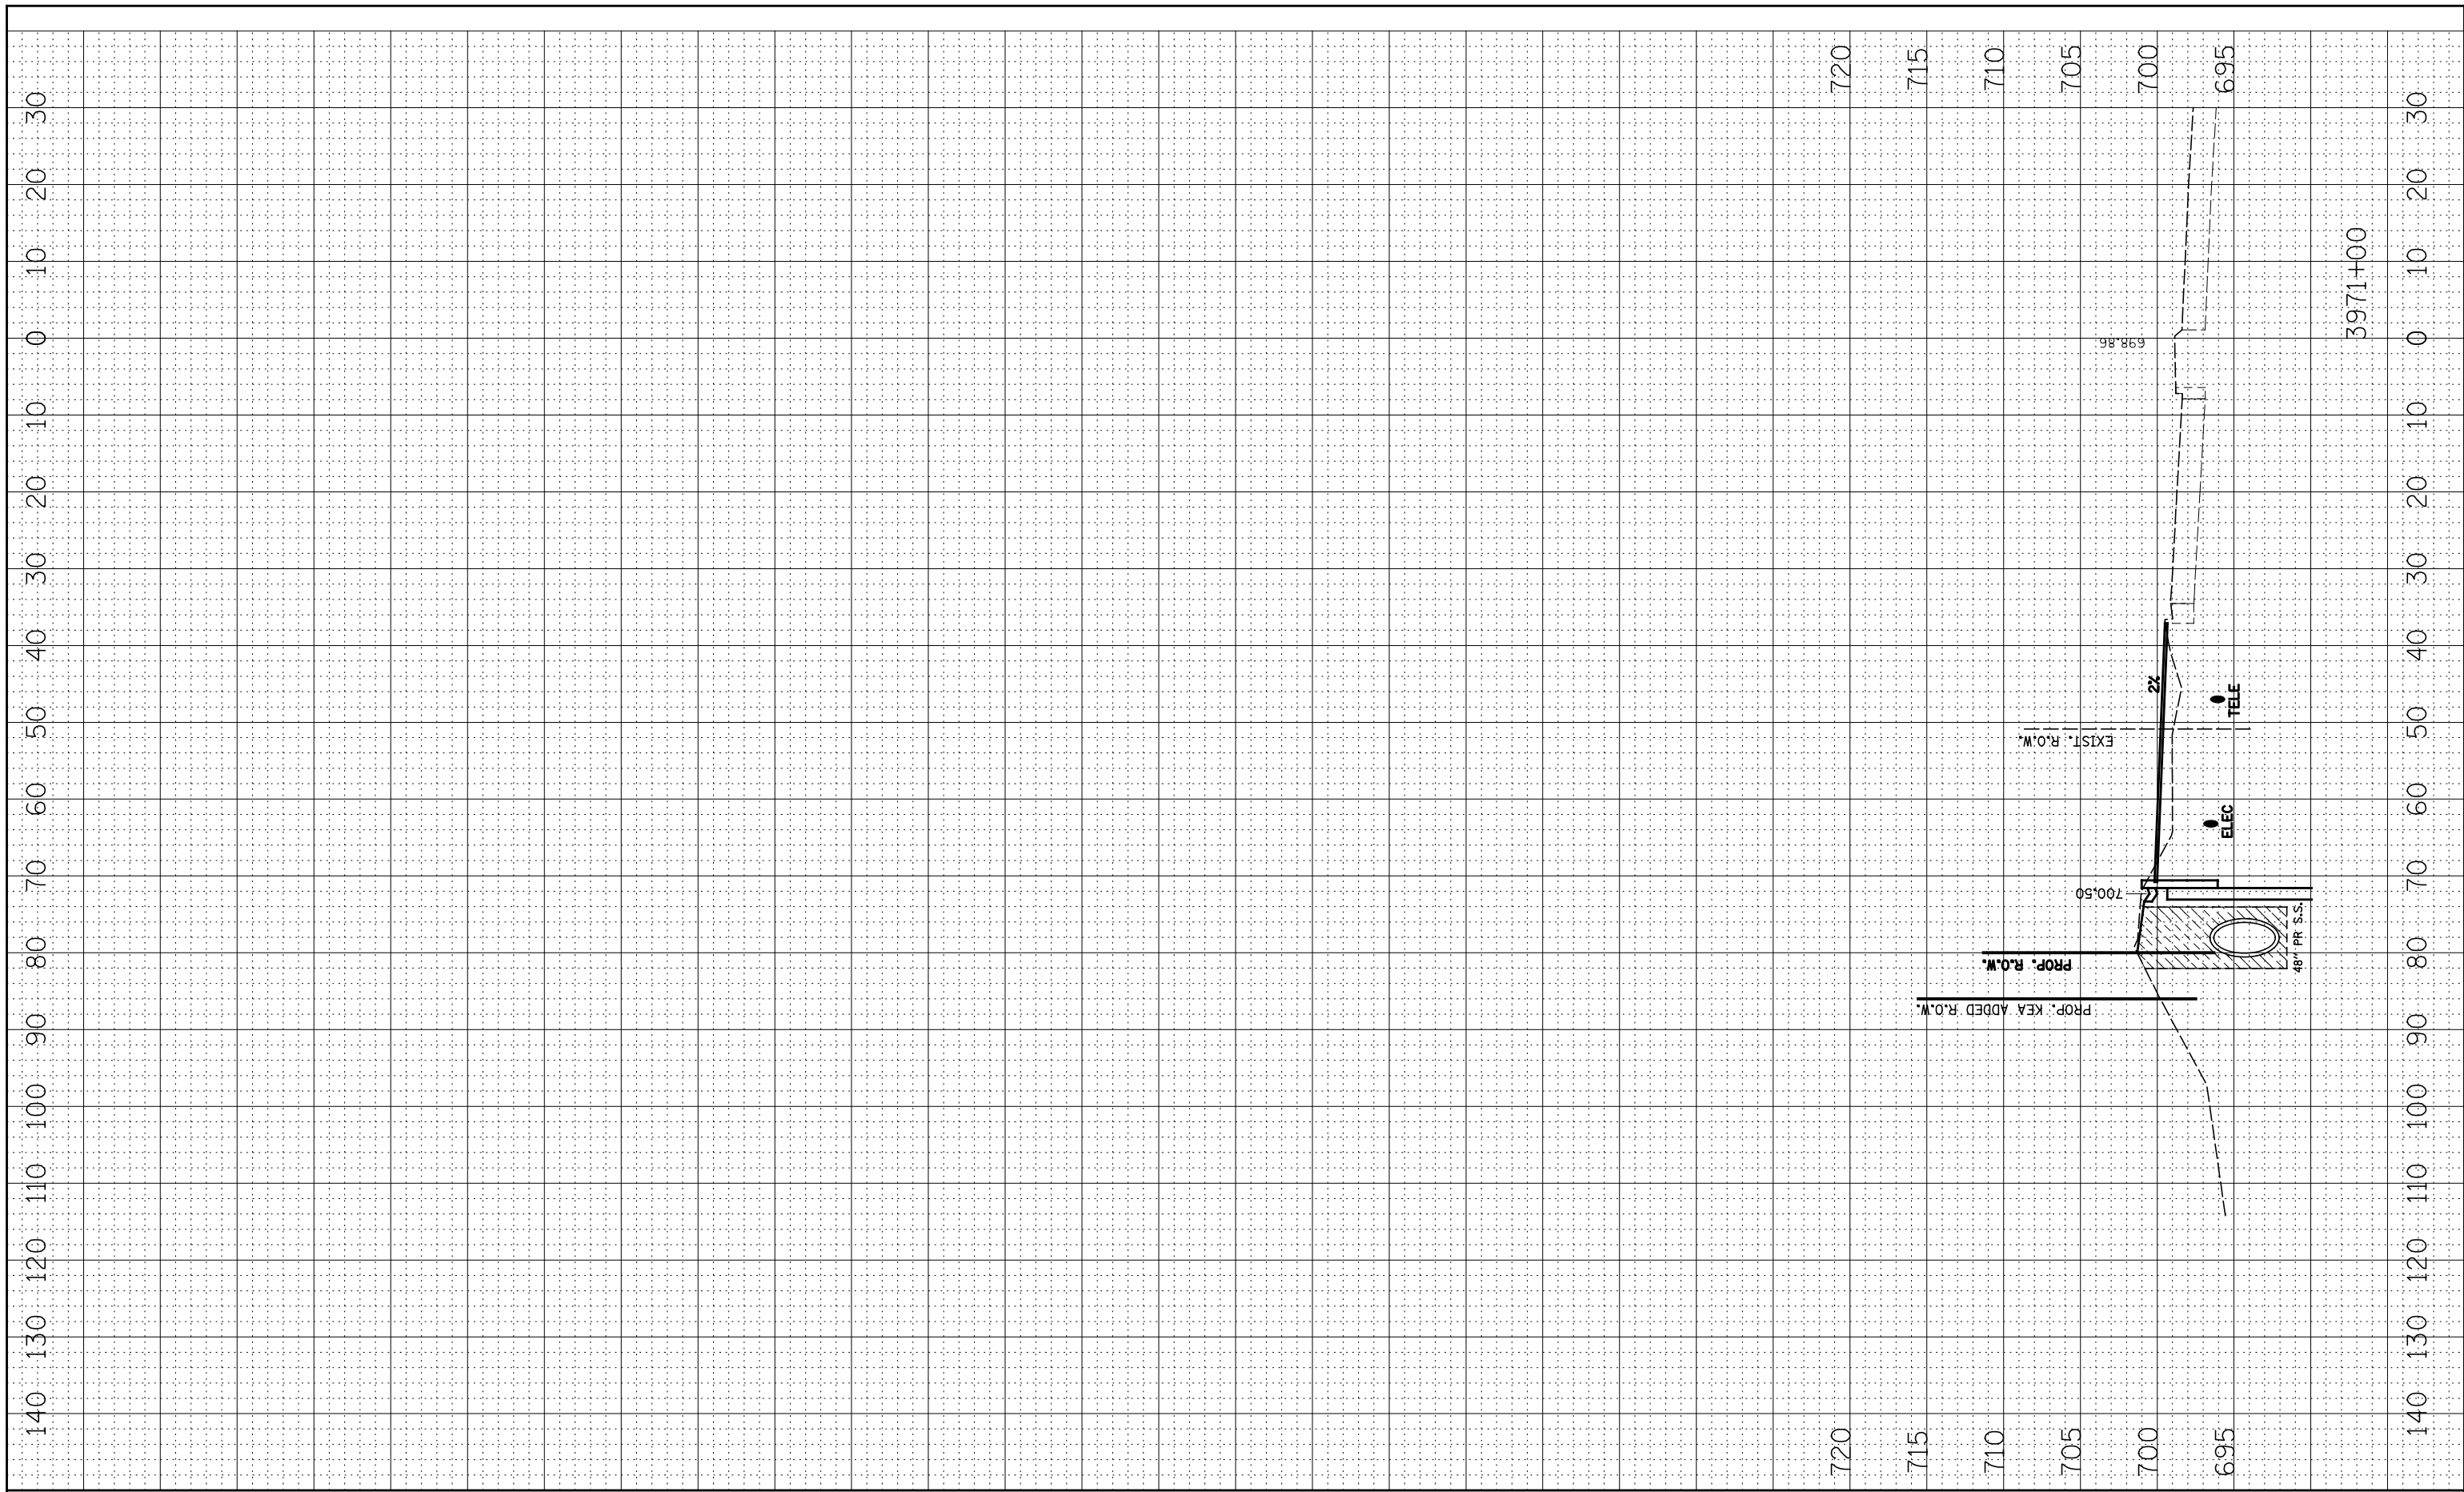

FILE NAME =	USER NAME = \$USER*	DESIGNED - NAV	REVISED -
FILEL		DRAWN - KES	REVISED -
	PLOT SCALE = \$SCALE*	CHECKED - PJO	REVISED -
	PLOT DATE = \$DATE*	DATE - 05-11-12	REVISED -

**STATE OF ILLINOIS
DEPARTMENT OF TRANSPORTATION**

SN 022-W046 DRAINAGE STAGE 2 - CROSS-SECTIONS			
SCALE:	SHEET NO. 4 OF 4 SHEETS	STA. 3971+00	TO STA.

F.A.P. RTE.	SECTION	COUNTY	TOTAL SHEETS	SHEET NO.
338	2011-036-I	DUPAGE	234	85
CONTRACT NO. 60P42				
FED. ROAD DIST. NO. ILLINOIS FED. AID PROJECT				