






LEGEND



TOPSOIL EXCAVATION AND PLACEMENT
SEEDING, CLASS 2A
MULCH METHOD 2

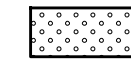

SURFACE COURSE, MIX "D", N50, 2" OVER
HOT-MIX ASPHALT BASE COURSE, 4"

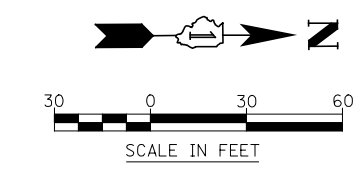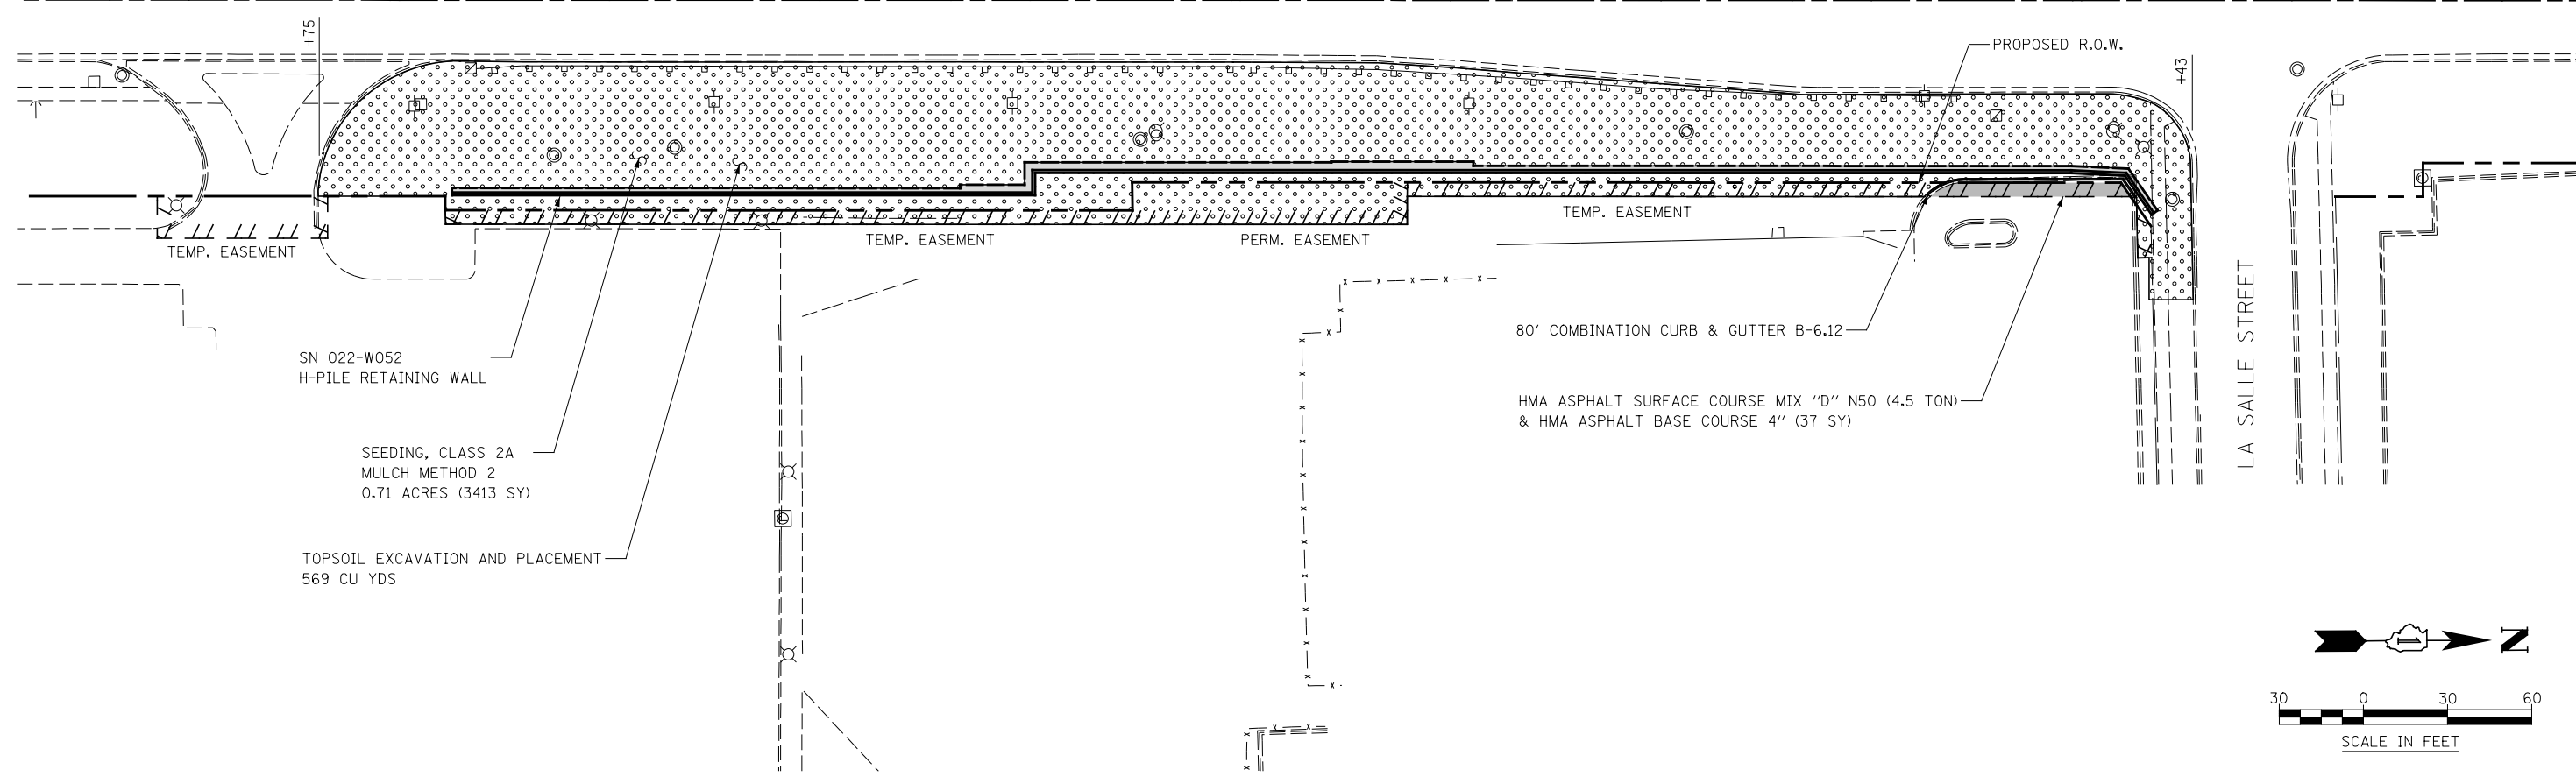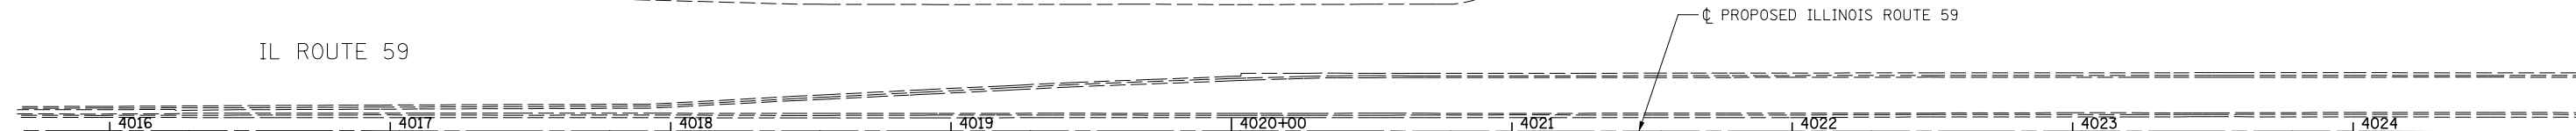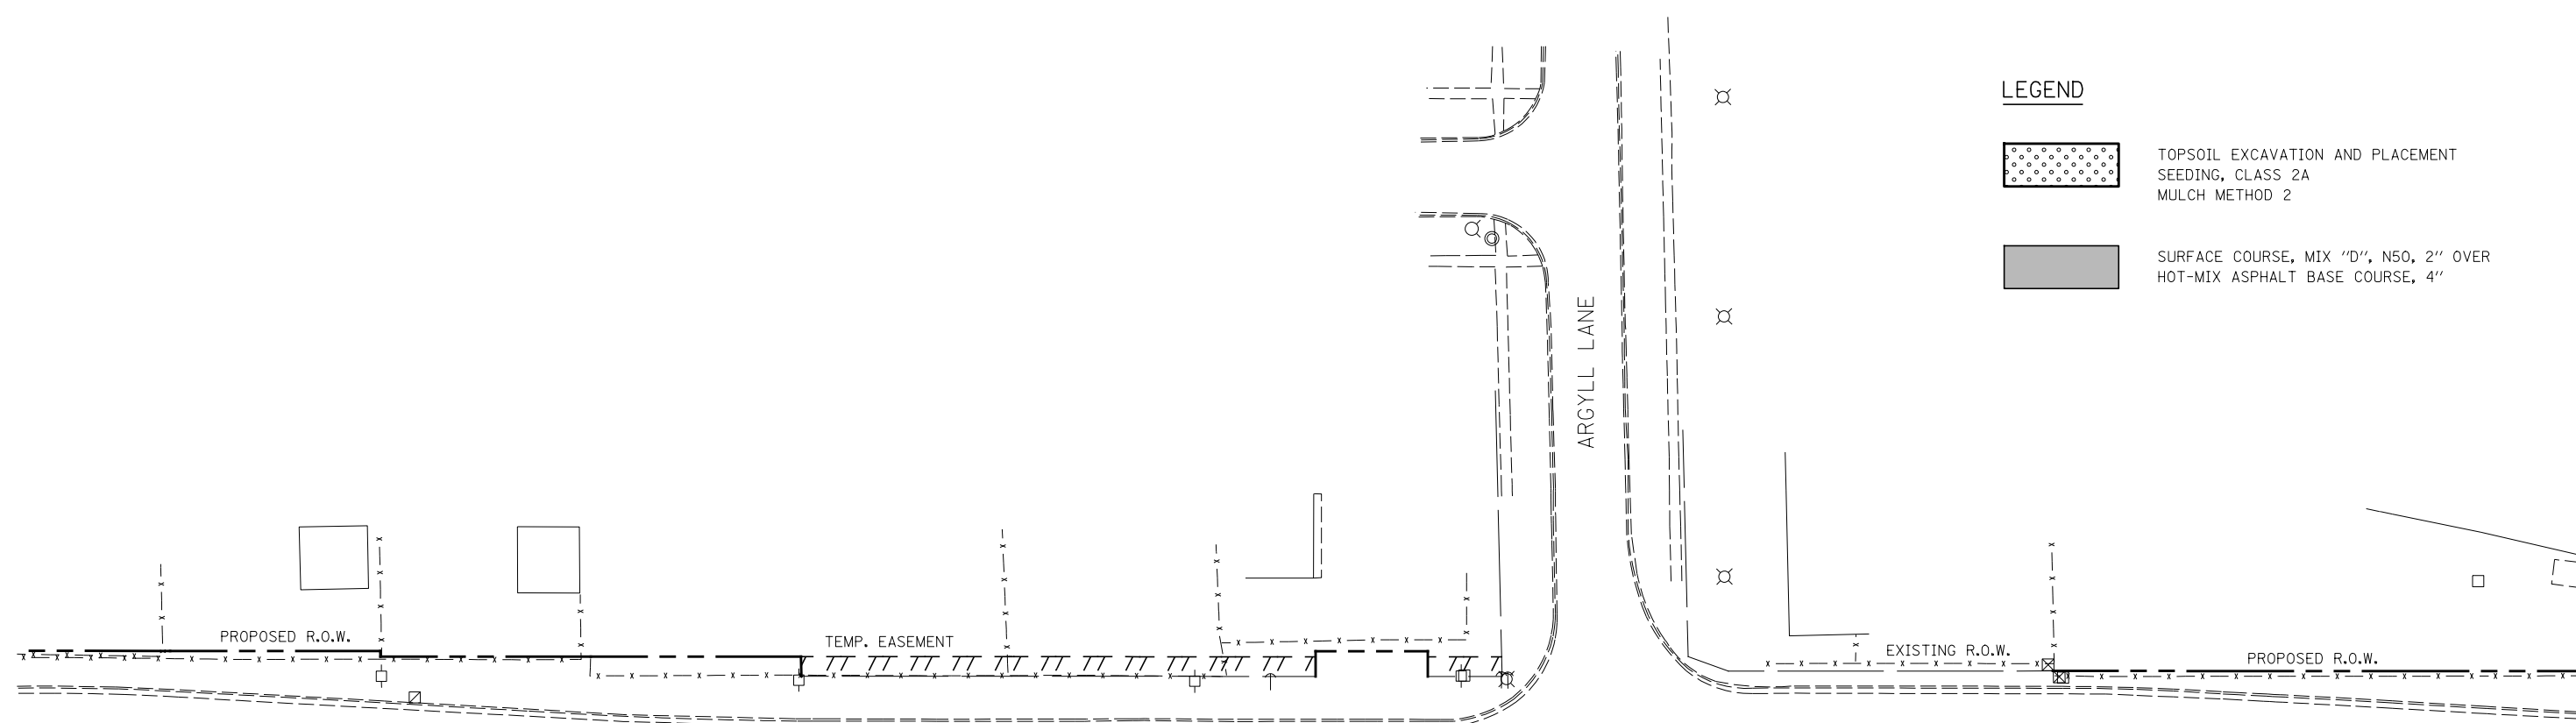

FILE NAME =	USER NAME = \$USER\$	DESIGNED <i>NAV</i>	REVISED
\$FILEL\$		DRAWN <i>KES</i>	REVISED
	PLOT SCALE = \$SCALE\$	CHECKED <i>PJO</i>	REVISED
	PLOT DATE = \$DATE\$	DATE <i>05-11-12</i>	REVISED

**STATE OF ILLINOIS
DEPARTMENT OF TRANSPORTATION**

SN 022-W052 - RESTORATION PLAN

SCALE: AS SHOWN SHEET NO. 1 OF 1 SHEETS STA. TO STA.

F.A.P. RTE.	SECTION	COUNTY	TOTAL SHEETS	SHEET NO.
338	2011-036-I	DUPAGE	234	131
CONTRACT NO. 60P42				
ILLINOIS FED. AID PROJECT				