


F.A. RTE. 338/IL 59	SECTION -2011-036-1-	COUNTY DUPAGE	TOTAL SHEETS 0	SHEET NO. 3
STA.		TO STA.		
FED. ROAD DIST. NO.	ILLINOIS	CONTRACT 60P42		

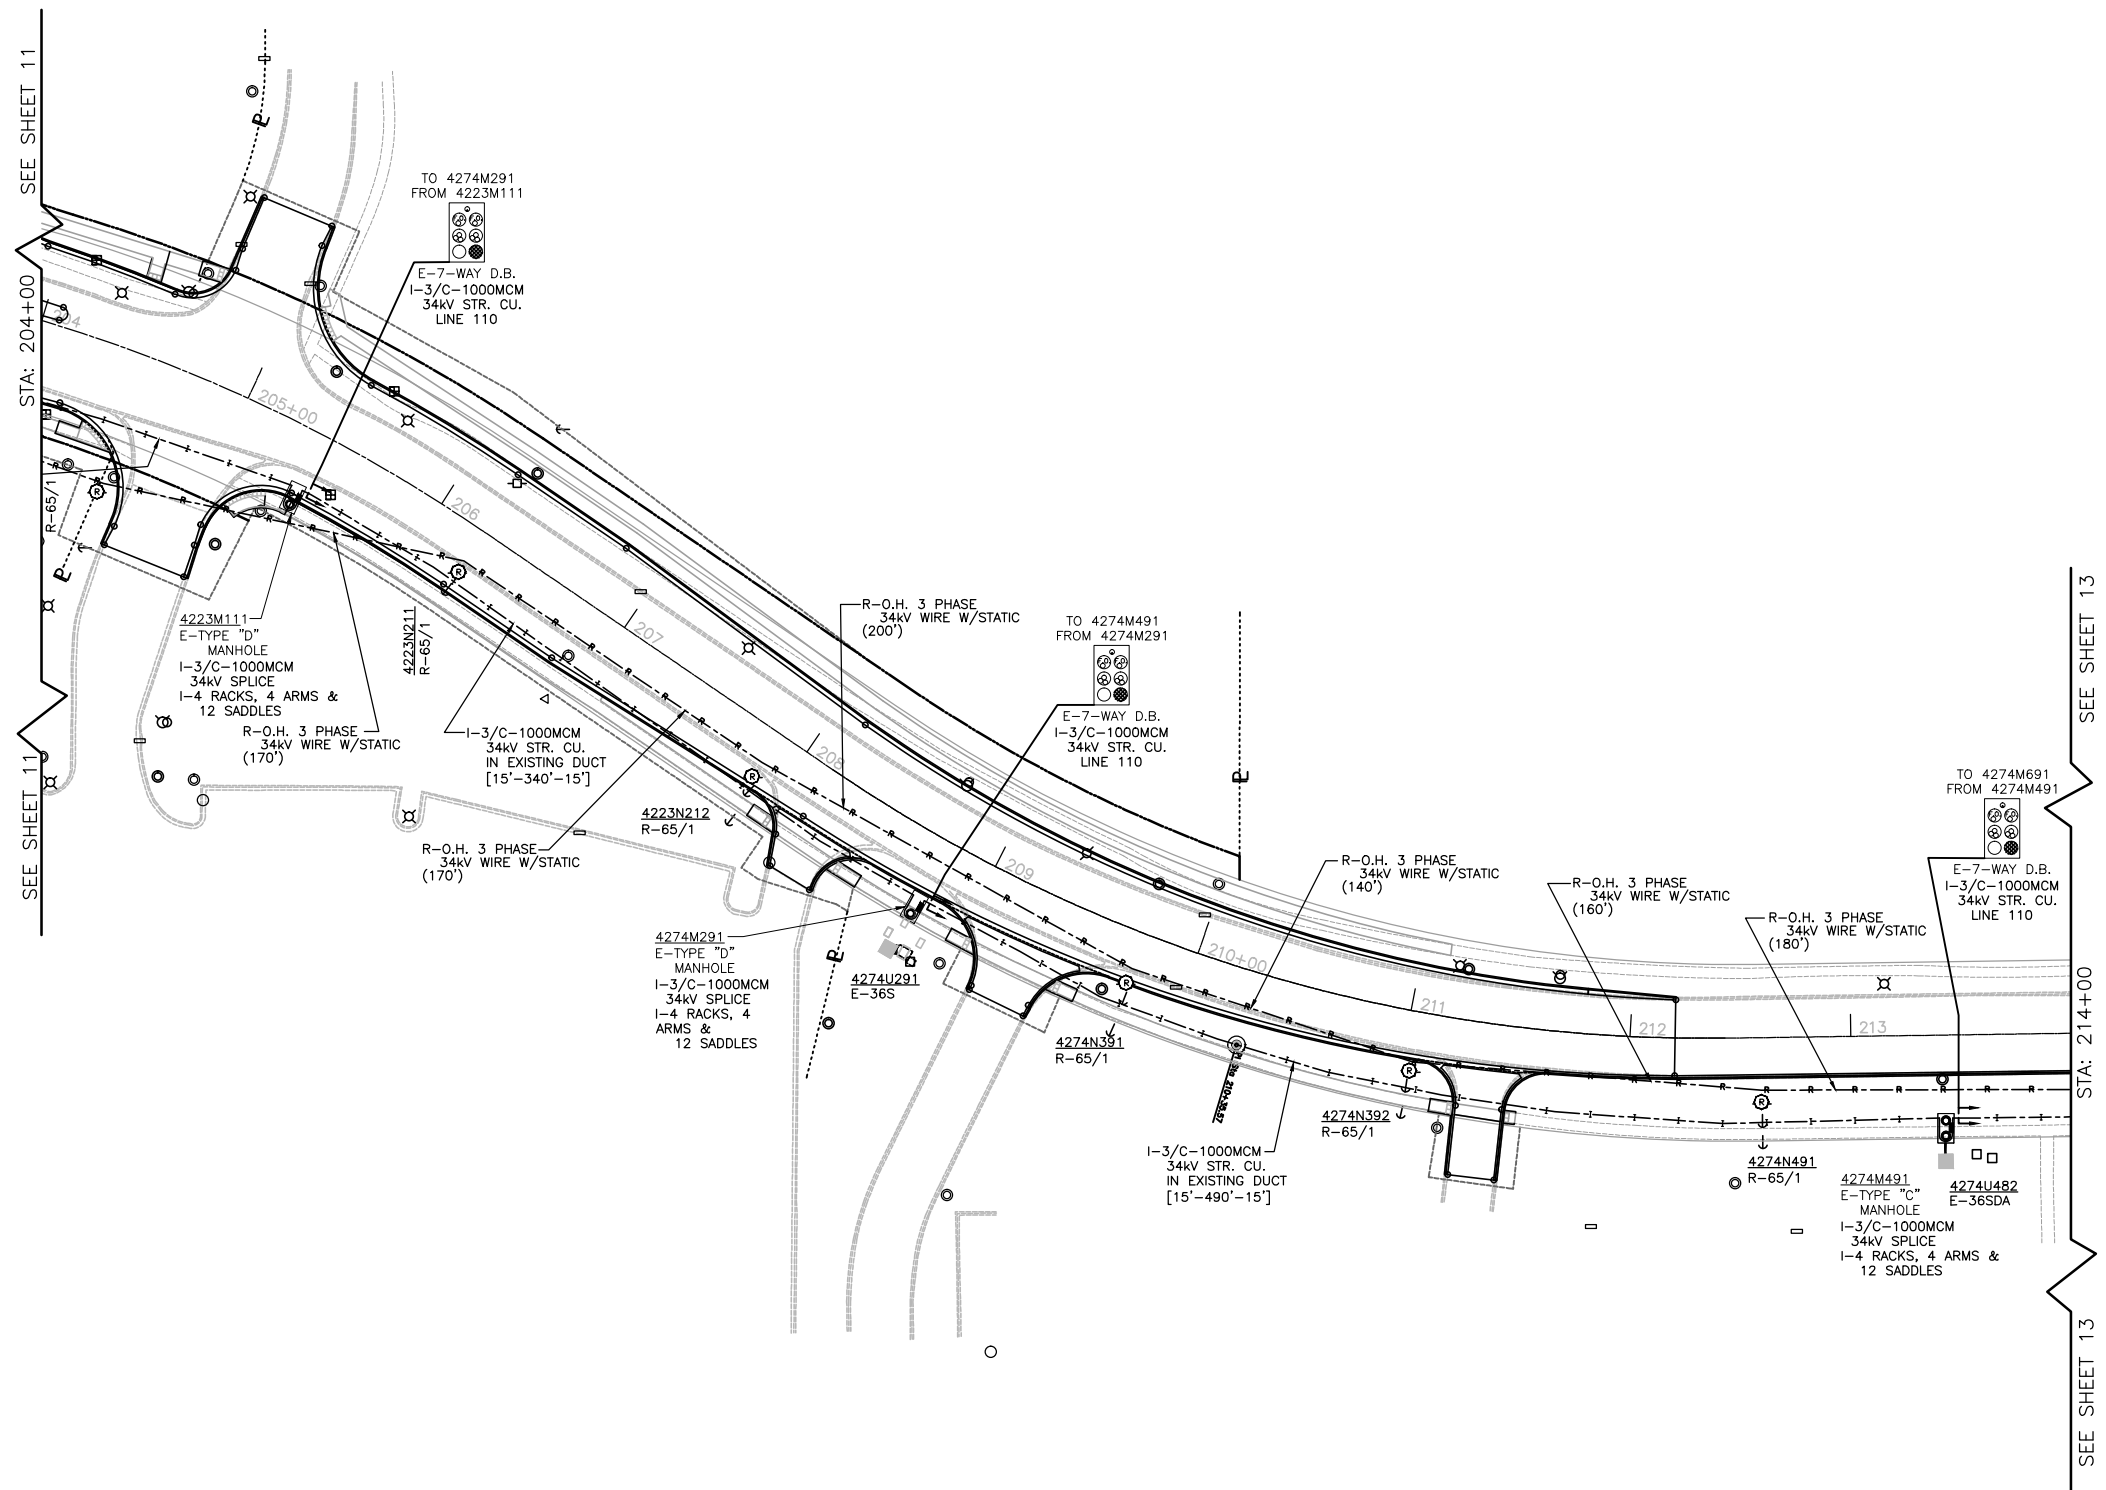


LEGEND

EXISTING UNDERGROUND	
⊖	E-SW. VAULT
■	E-SW. MOD.
▲	E-TRANSFORMER
○	E-TYPE "A" MANHOLE
○	E-TYPE "C" MANHOLE
⊖	E-TYPE "C" DOUBLE OPENING MANHOLE
⊖	E-TYPE "D" MANHOLE
⊖	E-TYPE "E" MANHOLE
—	E-CONDUIT
⊖	E-TYPE "E" DOUBLE OPENING MANHOLE
⊖	E-TYPE "G" DOUBLE OPENING MANHOLE
OVERHEAD	
○	E-DISTRIBUTION/TRANSMISSION POLE
---	E-3/C-1000MCM 34KV STR. CU. W/JKT.
INSTALL UNDERGROUND	
---	I-3/C-1000MCM 34KV STR. CU. W/JKT.
---	I-SPLICE PER MFR. OR SPECS. PER C30-0460
REMOVE OVERHEAD	
⊖	R-DISTRIBUTION/TRANSMISSION POLE 65/1 THRU 65/3 POLES
---	R-3/C-1000MCM 34KV STR. CU. W/JKT.
---	R-O.H. 3 PHASE 34KV WIRE W/STATIC

CALL JULIE 48 HRS. PRIOR TO CONSTRUCTION
1-800-892-0123 OR CALL 811

- NOTES:**
1. THE PROJECT ENGINEER FOR THIS JOB IS BRIAN CHAMBERLAIN AT (630)420-6853.
 2. THE PROJECT COORDINATOR FOR THIS PROJECT IS PAUL MICHALOWSKI AT (630)305-8227.
 3. CONTRACTOR IS RESPONSIBLE FOR MANHOLE PHOTOS TAKEN OF ALL CLEARLY MARKED CABLE AND ALL WALLS OF MANHOLES. PHOTOS WILL BE GIVEN TO THE GIS GROUP WITH THE AS-BUILTS.

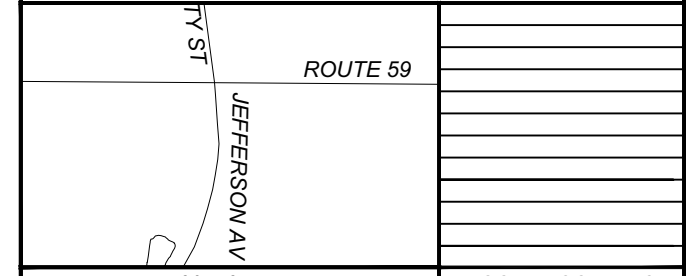

PROJECT TITLE ROUTE 59 ROAD IMPROVEMENTS		DESIGN REVISION DATES	
PROJECT DESCRIPTION TO RELOCATE AND INSTALL NEW DUCTBANK AND 34KV FEEDERS			
ENGINEER BCC	DRAFTING DATE 5-11-12	MAP # 4211,4212,4223	SCALE 1 = 40
DESIGN BY DI	REVISIONS DATE	FILE #	PROJECT # EU-12
CHECKED BY PSM	APPROVED BY	CAD FILE 0060648001C12.DWG	SHEET # 12 OF 63
Naperville Department of Public Utilities Electric Division			WORK REQUEST # 60468