


| | | | | |
|------------------------|-----------------------|------------------|-------------------|----------------|
| F.A. RTE. 338/IL 59 | SECTION -2011-036- | COUNTY DUPAGE | TOTAL SHEETS 0 | SHEET NO. 3 |
| STA. | | TO STA. | | |
| FED. ROAD DIST. NO. | ILLINOIS | CONTRACT 60P42 | | |

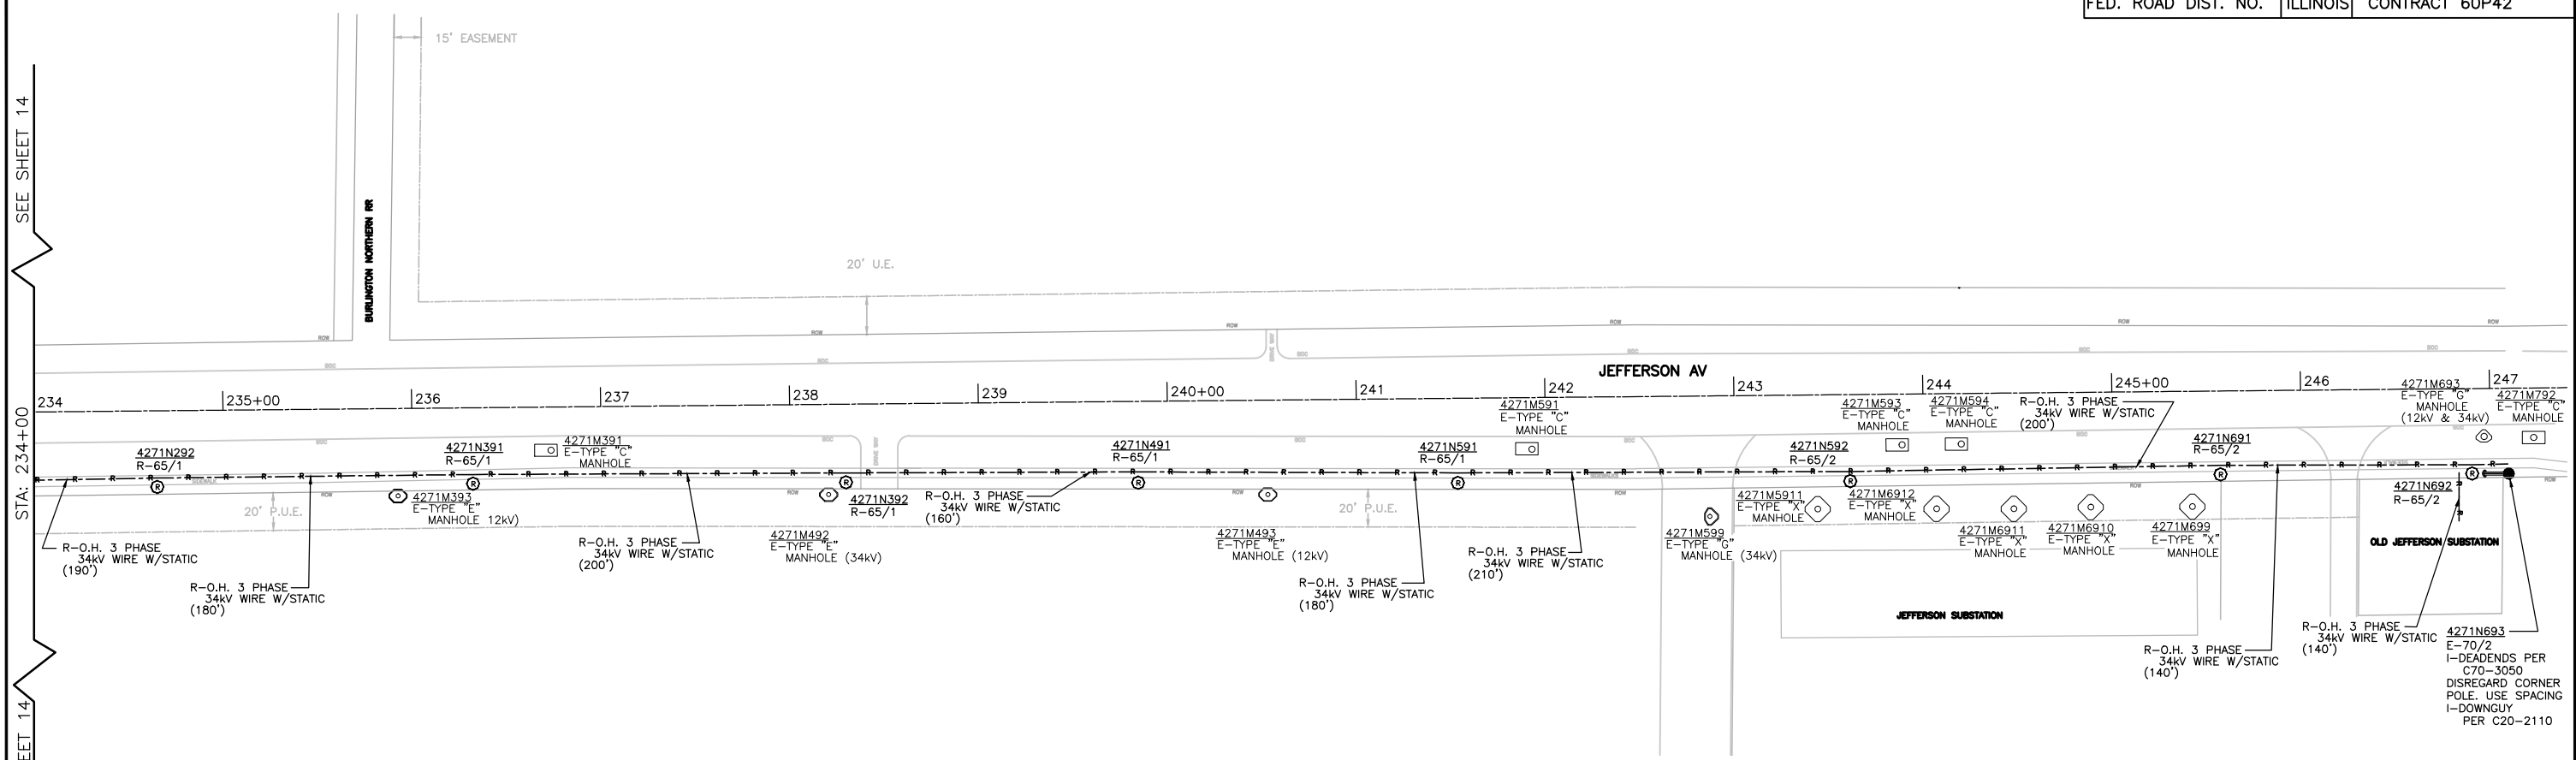


SEE SHEET 14
STA: 234+00
SEE SHEET 14

LEGEND

- EXISTING UNDERGROUND**
- ⬜ VLT E-SW. VAULT
 - E-SW. MOD.
 - ▲ E-TRANSFORMER
 - E-TYPE "A" MANHOLE
 - ◻ E-TYPE "C" MANHOLE
 - ◻◻ E-TYPE "C" DOUBLE OPENING MANHOLE
 - ◻◻ E-TYPE "D" MANHOLE
 - ⊙ E-TYPE "E" MANHOLE
 - ⊙⊙ E-TYPE "E" DOUBLE OPENING MANHOLE
 - ⊙⊙ E-TYPE "G" DOUBLE OPENING MANHOLE
- OVERHEAD**
- E-DISTRIBUTION/TRANSMISSION POLE
 - E-3/C-1000MCM 34KV STR. CU. W/JKT.
- INSTALL UNDERGROUND**
- I-3/C-1000MCM 34KV STR. CU. W/JKT.
 - I-SPLICE PER MFR. OR SPECS. PER C30-0460
- REMOVE OVERHEAD**
- ⊙ R-DISTRIBUTION/TRANSMISSION POLE 65/1 THRU 65/3 POLES
 - R-3/C-1000MCM 34KV STR. CU. W/JKT.
 - R-O.H. 3 PHASE 34KV WIRE W/STATIC

CALL JULIE 48 HRS. PRIOR TO CONSTRUCTION
1 - 800 - 892 - 0123 OR CALL 811

- NOTES:**
1. THE PROJECT ENGINEER FOR THIS JOB IS BRIAN CHAMBERLAIN AT (630)420-8853.
 2. THE PROJECT COORDINATOR FOR THIS PROJECT IS PAUL MICHALOWSKI AT (630)305-8227.
 3. CONTRACTOR IS RESPONSIBLE FOR MANHOLE PHOTOS TAKEN OF ALL CLEARLY MARKED CABLE AND ALL WALLS OF MANHOLES. PHOTOS WILL BE GIVEN TO THE GIS GROUP WITH THE AS-BUILTS.

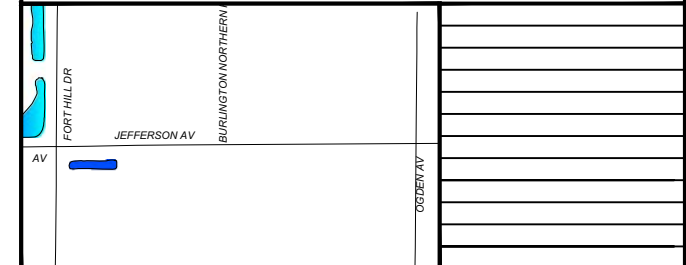

| | | | |
|---|--------------------------|-------------------------------|-------------------------|
| PROJECT TITLE ROUTE 59 ROAD IMPROVEMENTS | | DESIGN REVISION DATES | |
| PROJECT DESCRIPTION TO RELOCATE AND INSTALL NEW DUCTBANK AND 34KV FEEDERS | | | |
| ENGINEER BCC | DRAFTING DATE 5-11-12 | MAP # 4211,4212,4223 | SCALE 1" = 40' |
| DESIGN BY DL | DRAWN BY PSM | PERMIT AGREEMENT # N/A | PROJECT # EU-12 |
| CHECKED BY | APPROVED BY | DWG FILE 0060648001C15.DWG | SHEET # 15 OF 63 |
| Naperville Department of Public Utilities Electric Division | | | WORK REQUEST # 60468 |