


ELEVATION

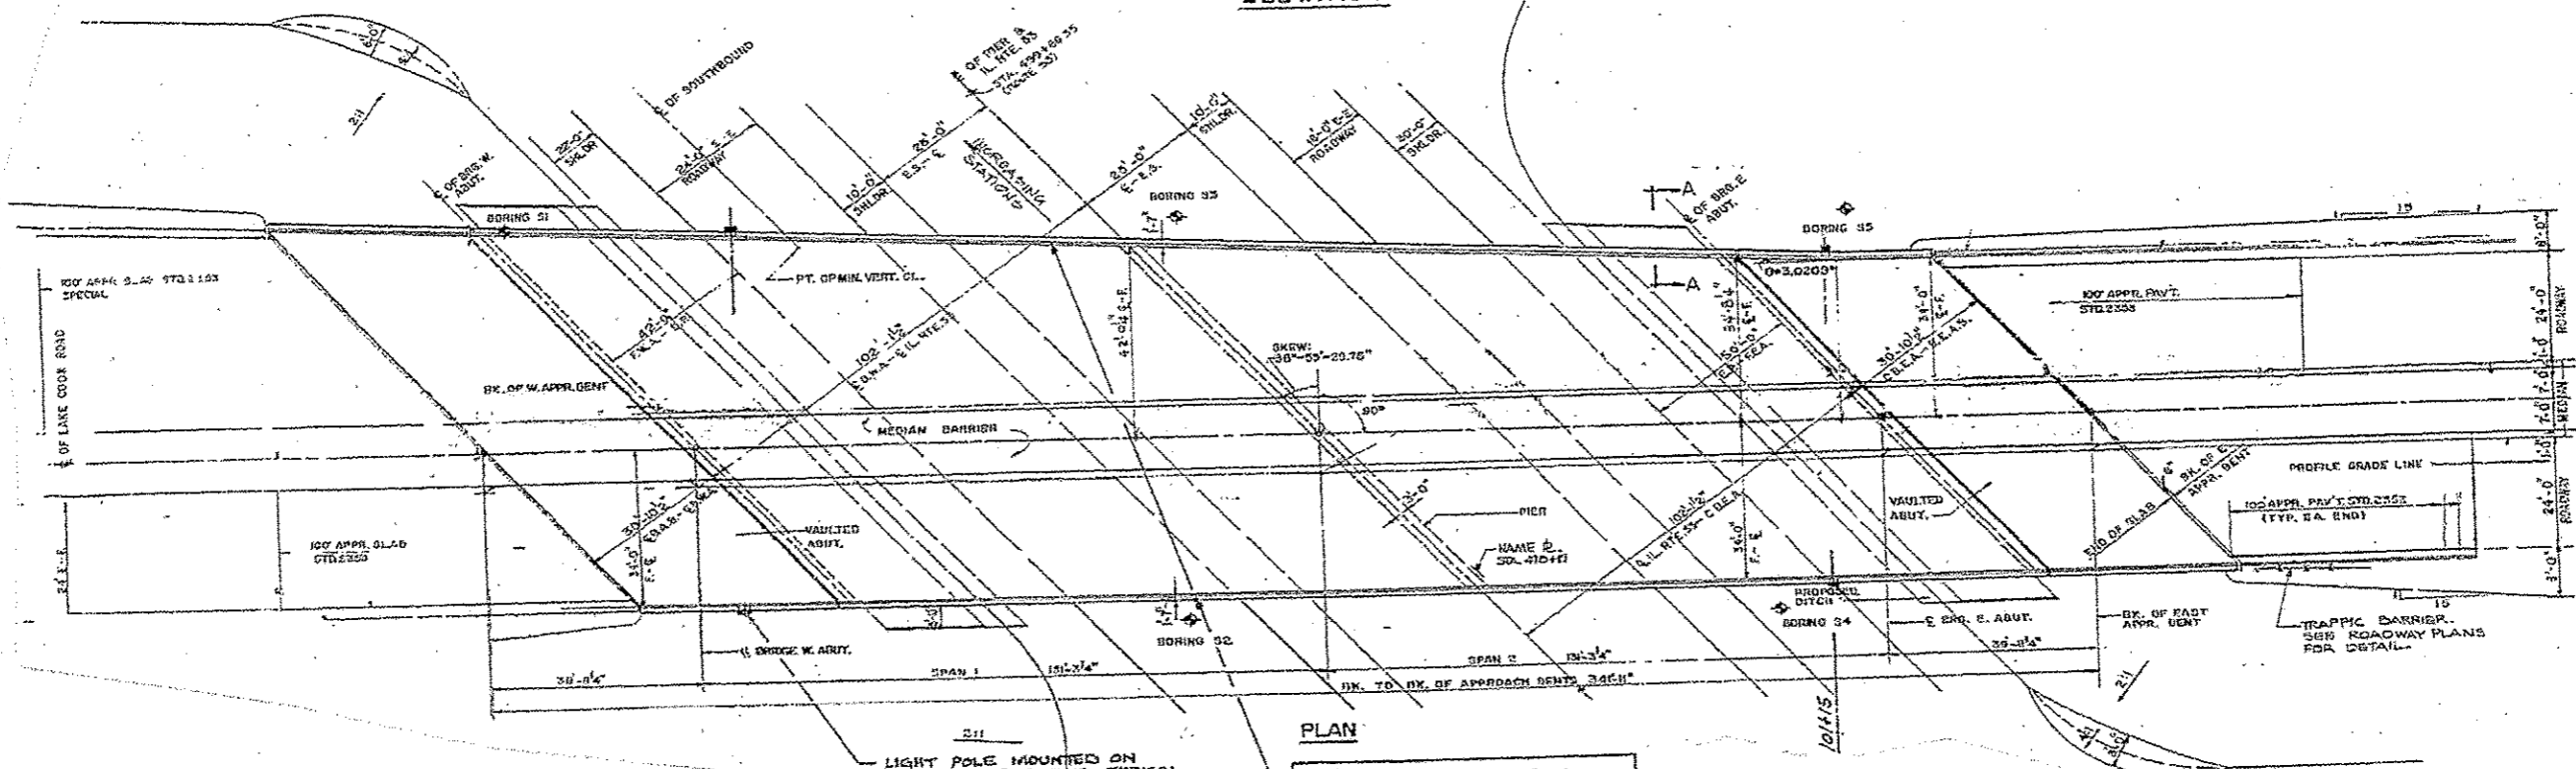

PLAN

LIGHT POLE MOUNTED ON CONCRETE PARAPET (TYPICAL) (FORM CONCRETE BASE THIS CONTRACT).

2 1/2" DIA. STEEL CONDUIT IN PARAPET WALL (COST INCIDENTAL TO BRIDGE WORK).



*David Carl Puzey* 9/25/12  
Expires 11/30/14

FILE NAME:	USER NAME: gorengeulab	DESIGNED: A. G. 08/24/2012	REVISED: -
g:\hpc\work\pvidot\gorengeulab\14101671\22-0091.dgn		DRAWN: -	REVISED: -
	PLOT SCALE: 1/8"=1'-0"	CHECKED: A.M. 08/24/2012	REVISED: -
MODELNAME:	PLOT DATE: 8/27/2012	DATE: -	REVISED: -

STATE OF ILLINOIS  
DEPARTMENT OF TRANSPORTATION

LOCATION NO 1. IL 53 EXTENSION AT LAKE-COOK RD (SN 016-3215)  
GENERAL PLAN AND ELEVATION  
SCALE: \_\_\_\_\_ SHEET 1 OF 7 SHEETS STA. \_\_\_\_\_ TO STA. \_\_\_\_\_

F.A.I. RTE.	SECTION	COUNTY	TOTAL SHEETS	SHEET NO.
*	2012-026 BR	COOK & DuPAGE	29	5
CONTRACT NO. 60770				
ILLINOIS FED. AID PROJECT				

\*FAI 290 & FAP 342