


FOR "NOTES FOR TEMPORARY TRAFFIC SIGNALS" SEE NEXT SHEET.

THE FOLLOWING ITEMS SHALL BE REMOVED BY THE CONTRACTOR AND SHALL BE DISPOSED OF BY THEM OUTSIDE THE RIGHT-OF-WAY AT THEIR EXPENSE. THE SALVAGE VALUE OF THE REMOVED EQUIPMENT SHALL BE REFLECTED IN THE CONTRACT BID PRICE.


- 1 EACH CONTROLLER AND CABINET (COMPLETE)
- 15 EACH SIGNAL HEAD
- 3 EACH STEEL MAST ARM ASSEMBLY AND POST
- 5 EACH TRAFFIC SIGNAL POST
- 1 EACH SERVICE INSTALLATION
- 6 EACH TRAFFIC SIGNAL BACKPLATE

THE FOLLOWING EXISTING TRAFFIC SIGNAL EQUIPMENT SHALL BE REMOVED BY THE CONTRACTOR, SAFELY STORED AND RELOCATED TO THE NEW MAST ARMS AND TRAFFIC SIGNAL CONTROLLER.

- 3 EACH CONFIRMATION BEACON
- 3 EACH LIGHT DETECTOR
- 1 EACH LIGHT DETECTOR AMPLIFIER

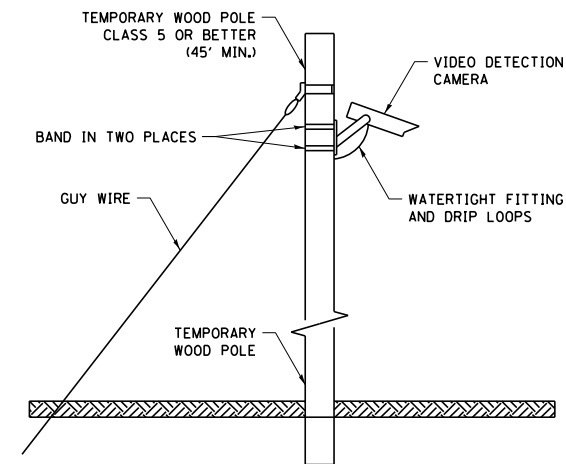

TEMPORARY VIDEO DETECTION MOUNTING DETAIL
(NOT TO SCALE)

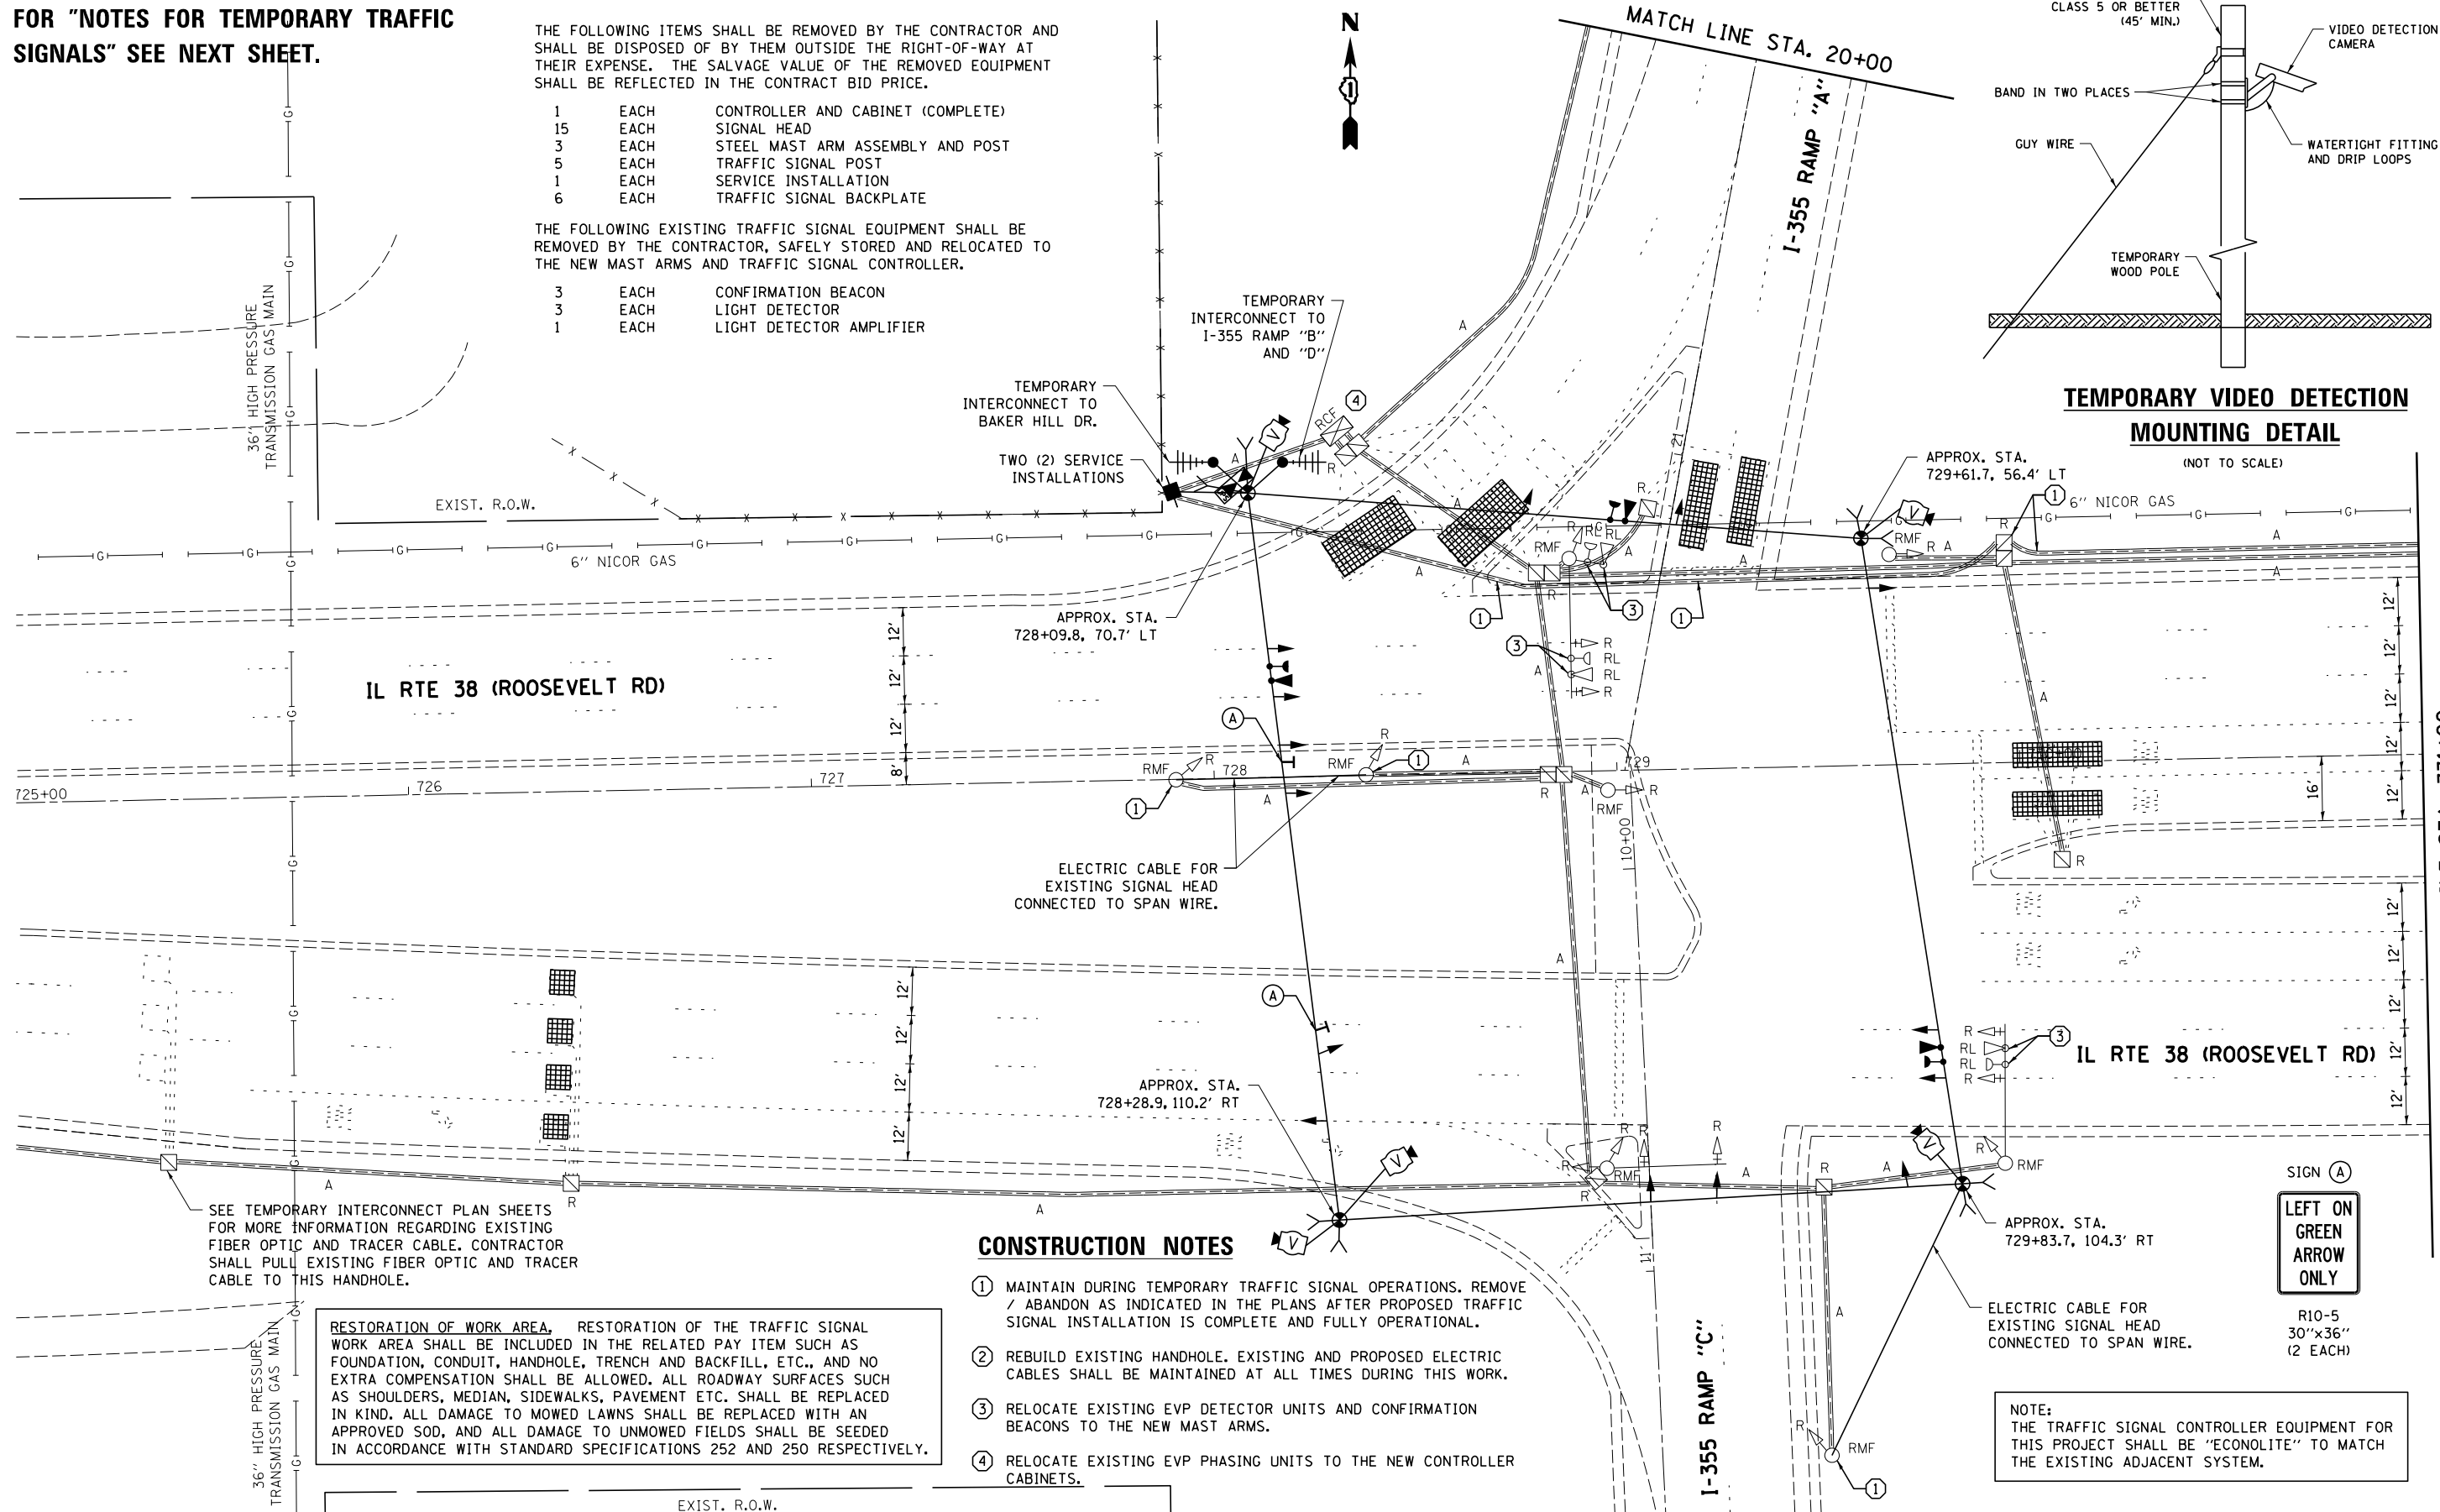

CONSTRUCTION NOTES

- ① MAINTAIN DURING TEMPORARY TRAFFIC SIGNAL OPERATIONS. REMOVE / ABANDON AS INDICATED IN THE PLANS AFTER PROPOSED TRAFFIC SIGNAL INSTALLATION IS COMPLETE AND FULLY OPERATIONAL.
- ② REBUILD EXISTING HANDHOLE. EXISTING AND PROPOSED ELECTRIC CABLES SHALL BE MAINTAINED AT ALL TIMES DURING THIS WORK.
- ③ RELOCATE EXISTING EVP DETECTOR UNITS AND CONFIRMATION BEACONS TO THE NEW MAST ARMS.
- ④ RELOCATE EXISTING EVP PHASING UNITS TO THE NEW CONTROLLER CABINETS.

RESTORATION OF WORK AREA. RESTORATION OF THE TRAFFIC SIGNAL WORK AREA SHALL BE INCLUDED IN THE RELATED PAY ITEM SUCH AS FOUNDATION, CONDUIT, HANDHOLE, TRENCH AND BACKFILL, ETC., AND NO EXTRA COMPENSATION SHALL BE ALLOWED. ALL ROADWAY SURFACES SUCH AS SHOULDERS, MEDIAN, SIDEWALKS, PAVEMENT ETC. SHALL BE REPLACED IN KIND. ALL DAMAGE TO MOWED LAWNS SHALL BE REPLACED WITH AN APPROVED SOD, AND ALL DAMAGE TO UNMOWED FIELDS SHALL BE SEEDED IN ACCORDANCE WITH STANDARD SPECIFICATIONS 252 AND 250 RESPECTIVELY.

NOTE: THE TRAFFIC SIGNAL CONTROLLER EQUIPMENT FOR THIS PROJECT SHALL BE "ECONOLITE" TO MATCH THE EXISTING ADJACENT SYSTEM.

SIGN (A)
LEFT ON GREEN ARROW ONLY
R10-5
30"x36"
(2 EACH)

| | | | | | | | | | | | |
|--|-----------------------|--------------------|---------------------------|---|--|---------------------------|--------------|--------|--------------|-----------|--|
| FILE NAME = | USER NAME = poc1echal | DESIGNED - LP / PB | REVISED - | STATE OF ILLINOIS DEPARTMENT OF TRANSPORTATION | TEMPORARY TRAFFIC SIGNAL INSTALLATION AND REMOVAL PLAN IL RTE 38 (ROOSEVELT RD) AT I-355 SB RAMPS "A" AND "C" | F.A.P. RTE. | SECTION | COUNTY | TOTAL SHEETS | SHEET NO. | |
| et:\pw_work\p1dot\poc1echal\10306285\104112-sht-TS.dgn | 4112-sht-TS.dgn | DRAWN - LP / PB | REVISED - | | | 347 | CY-TS-1 (12) | DUPAGE | 32 | 14 | |
| PLOT SCALE = 40.0000' / in. | CHECKED - SM | REVISED - | DATE - 07/26/12 | | | CONTRACT NO. 60779 | | | | | |
| Default | PLOT DATE = 8/13/2012 | REVISED - | ILLINOIS FED. AID PROJECT | | | | | | | | |