


RESTORATION OF WORK AREA, RESTORATION OF THE TRAFFIC SIGNAL WORK AREA SHALL BE INCLUDED IN THE RELATED PAY ITEM SUCH AS FOUNDATION, CONDUIT, HANDHOLE, TRENCH AND BACKFILL, ETC., AND NO EXTRA COMPENSATION SHALL BE ALLOWED. ALL ROADWAY SURFACES SUCH AS SHOULDERS, MEDIAN, SIDEWALKS, PAVEMENT ETC. SHALL BE REPLACED IN KIND. ALL DAMAGE TO MOWED LAWNS SHALL BE REPLACED WITH AN APPROVED SOD, AND ALL DAMAGE TO UNMOWED FIELDS SHALL BE SEEDD IN ACCORDANCE WITH STANDARD SPECIFICATIONS 252 AND 250 RESPECTIVELY.

SIGN (A)  
**LEFT ON GREEN  
 ARROW  
 ONLY**  
 R10-5  
 30"x36"  
 (3 EACH)

SIGN (B)  
**NO TURN  
 ON RED  
 EXCEPT  
 FROM  
 RIGHT LANE**  
 R10-11c  
 30"x42"  
 (1 EACH)

\* QUANTITY INCLUDED ON IL RTE 38 AT I-355 NB RAMPS "B" AND "D" INTERSECTION.

NOTE:  
 THE TRAFFIC SIGNAL CONTROLLER EQUIPMENT FOR THIS PROJECT SHALL BE "ECONOLITE" TO MATCH THE EXISTING ADJACENT SYSTEM.

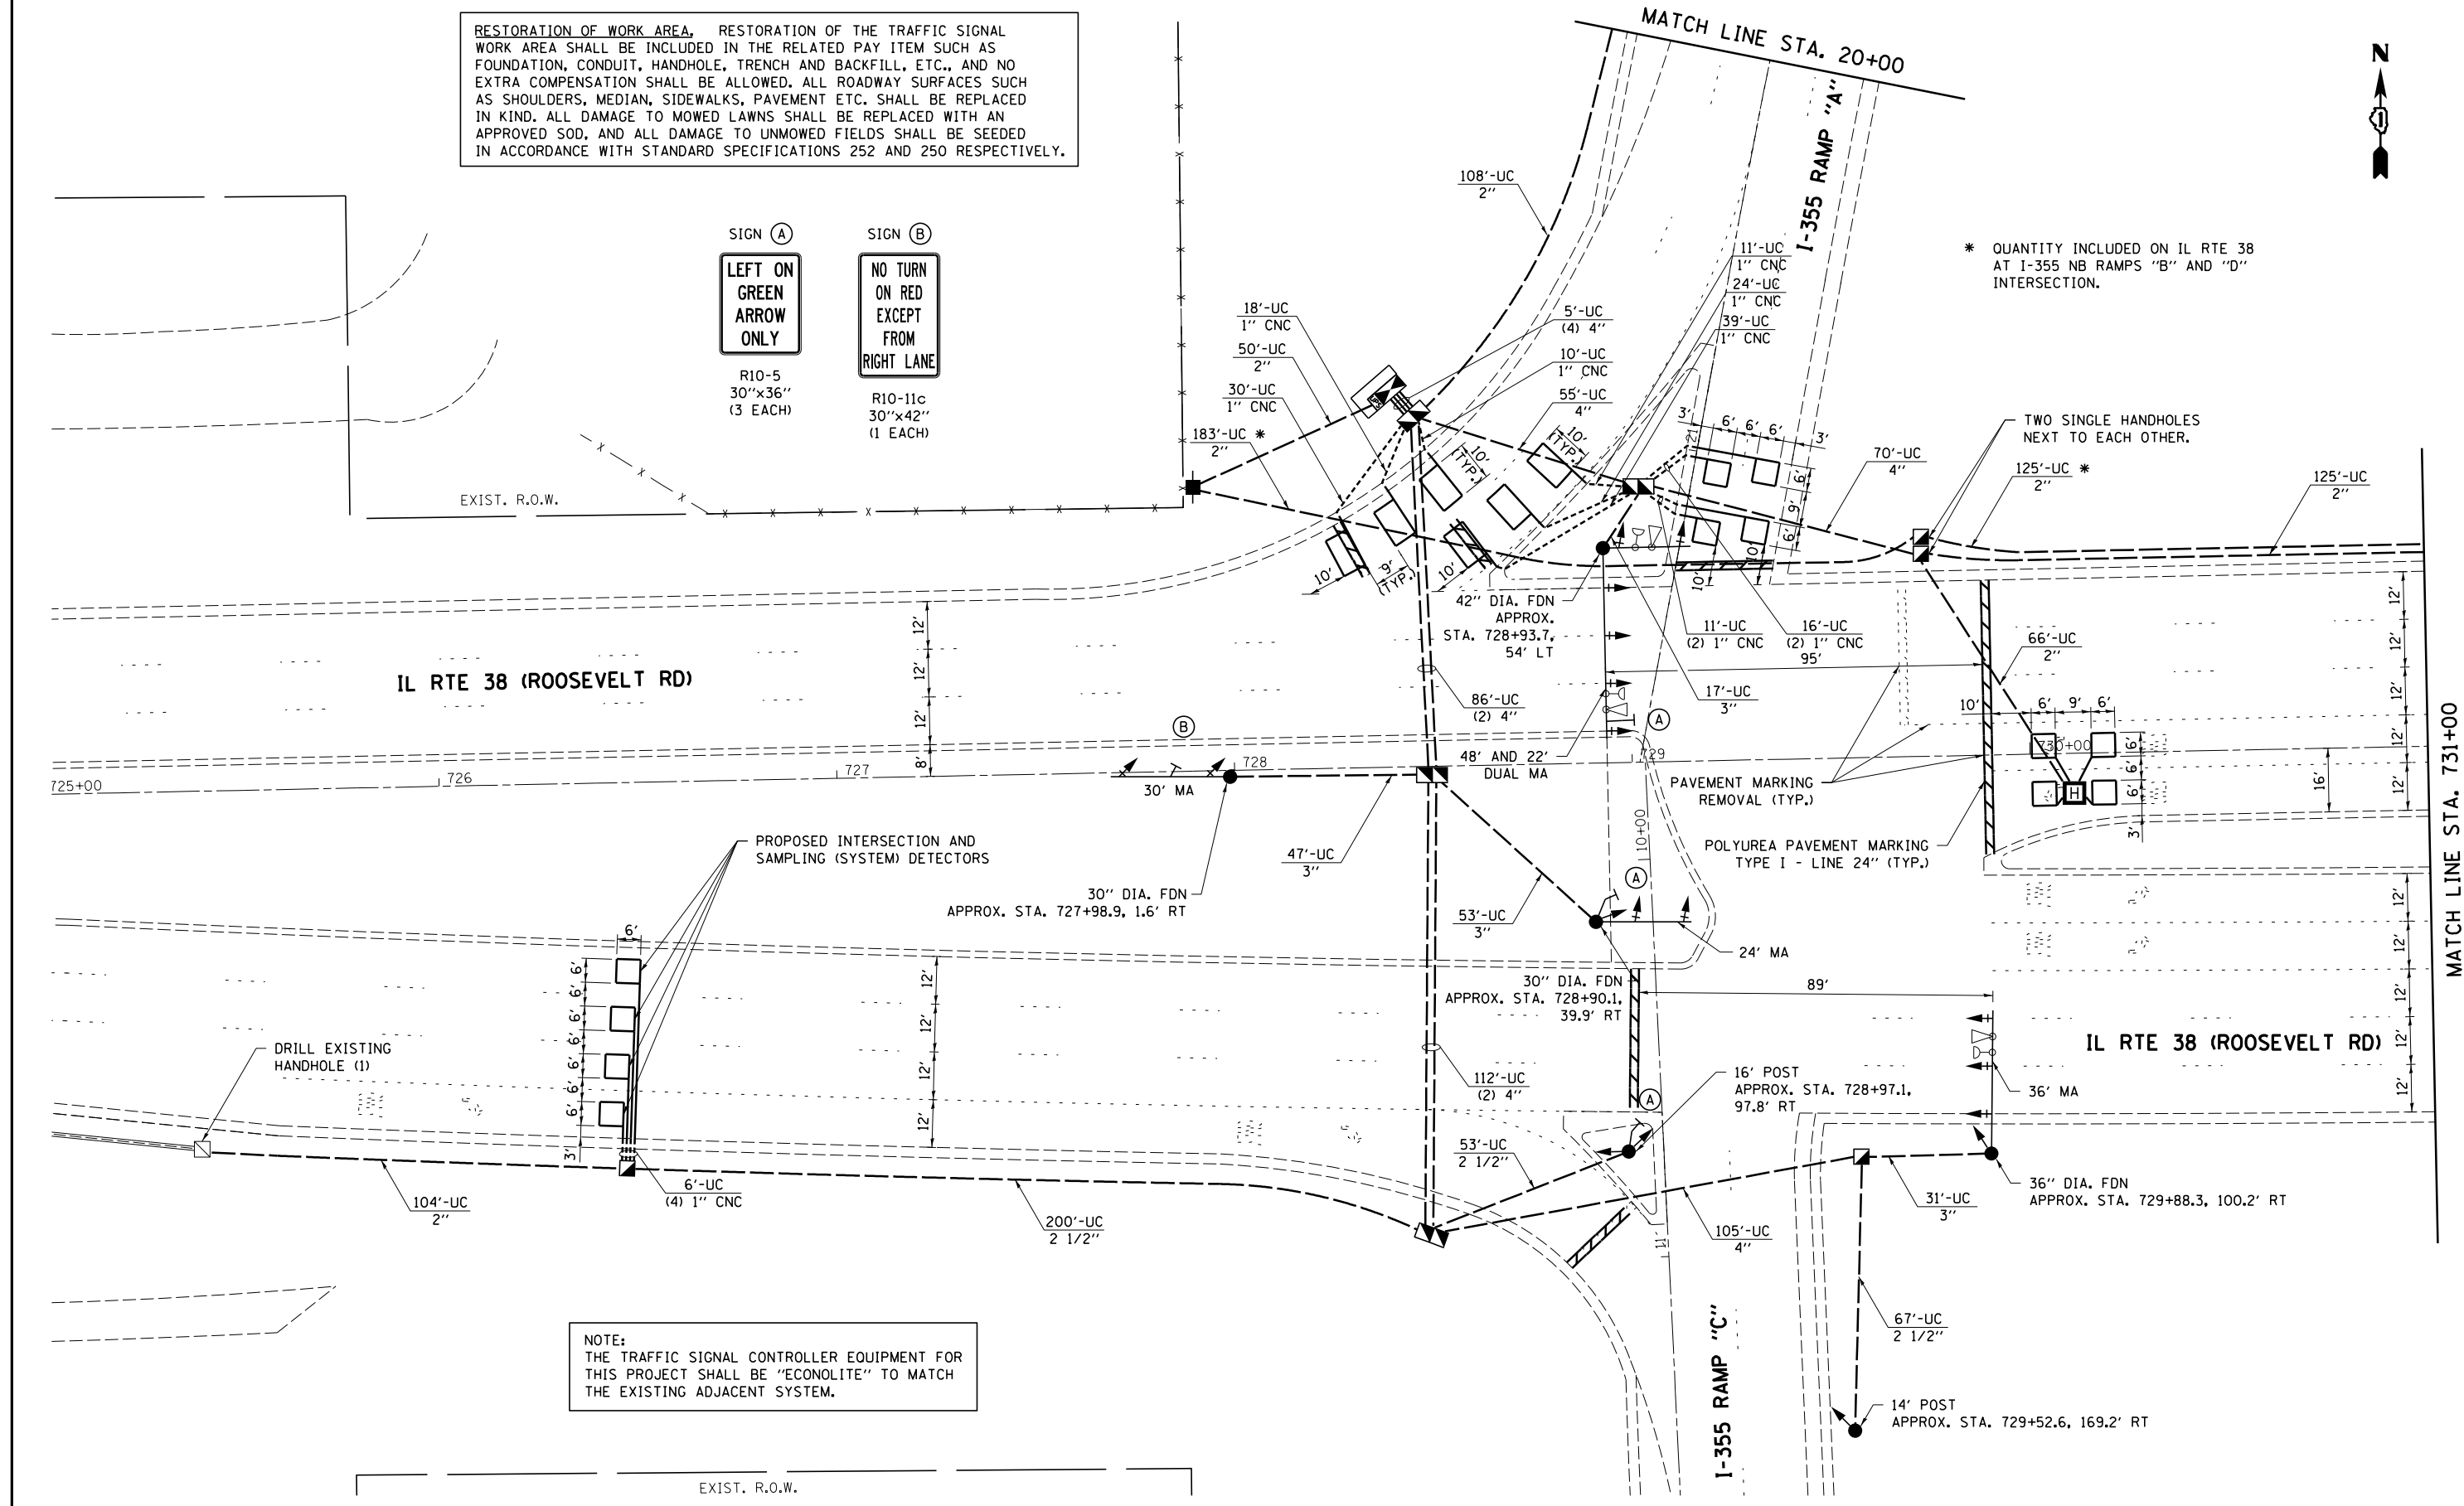

FILE NAME =	USER NAME = pociechal	DESIGNED - LP / PB	REVISED -	<b>STATE OF ILLINOIS DEPARTMENT OF TRANSPORTATION</b>	<b>TRAFFIC SIGNAL MODERNIZATION PLAN IL RTE 38 (ROOSEVELT RD) AT I-355 SB RAMPS "A" AND "C"</b>	F.A.P. RTE.	SECTION	COUNTY	TOTAL SHEETS	SHEET NO.	
Default	Plot Scale = 40.0000' / in.	CHECKED - SM	REVISED -			347	CY-TS-1 (12)	DUPAGE	32	17	
	PLOT DATE = 8/13/2012	DATE - 07/26/12	REVISED -			<b>CONTRACT NO. 60T79</b>					
						ILLINOIS FED. AID PROJECT					