

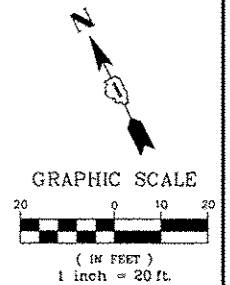


CONSTRUCTION NOTES:

- ① THE CONTRACTOR SHALL LOCATE AND INTERCEPT THE COUPLING OF THE EXISTING GALVANIZED STEEL CONDUIT AND SPLICE NEW CONDUIT TO RE-ESTABLISH THE FIBER OPTIC INTERCONNECT. THIS WORK SHALL BE INCLUDED IN THE COST OF THE INSTALLED CONDUIT.
- ② INSTALL NEW 14' POST ON EXISTING TYPE A FOUNDATION.
- ③ INSTALL NEW 10' POST ON EXISTING TYPE A FOUNDATION.
- ④ THE CONTRACTOR SHALL INTERCEPT THE EXISTING GALVANIZED STEEL CONDUIT AND BUILD A NEW CONCRETE HANDHOLE.

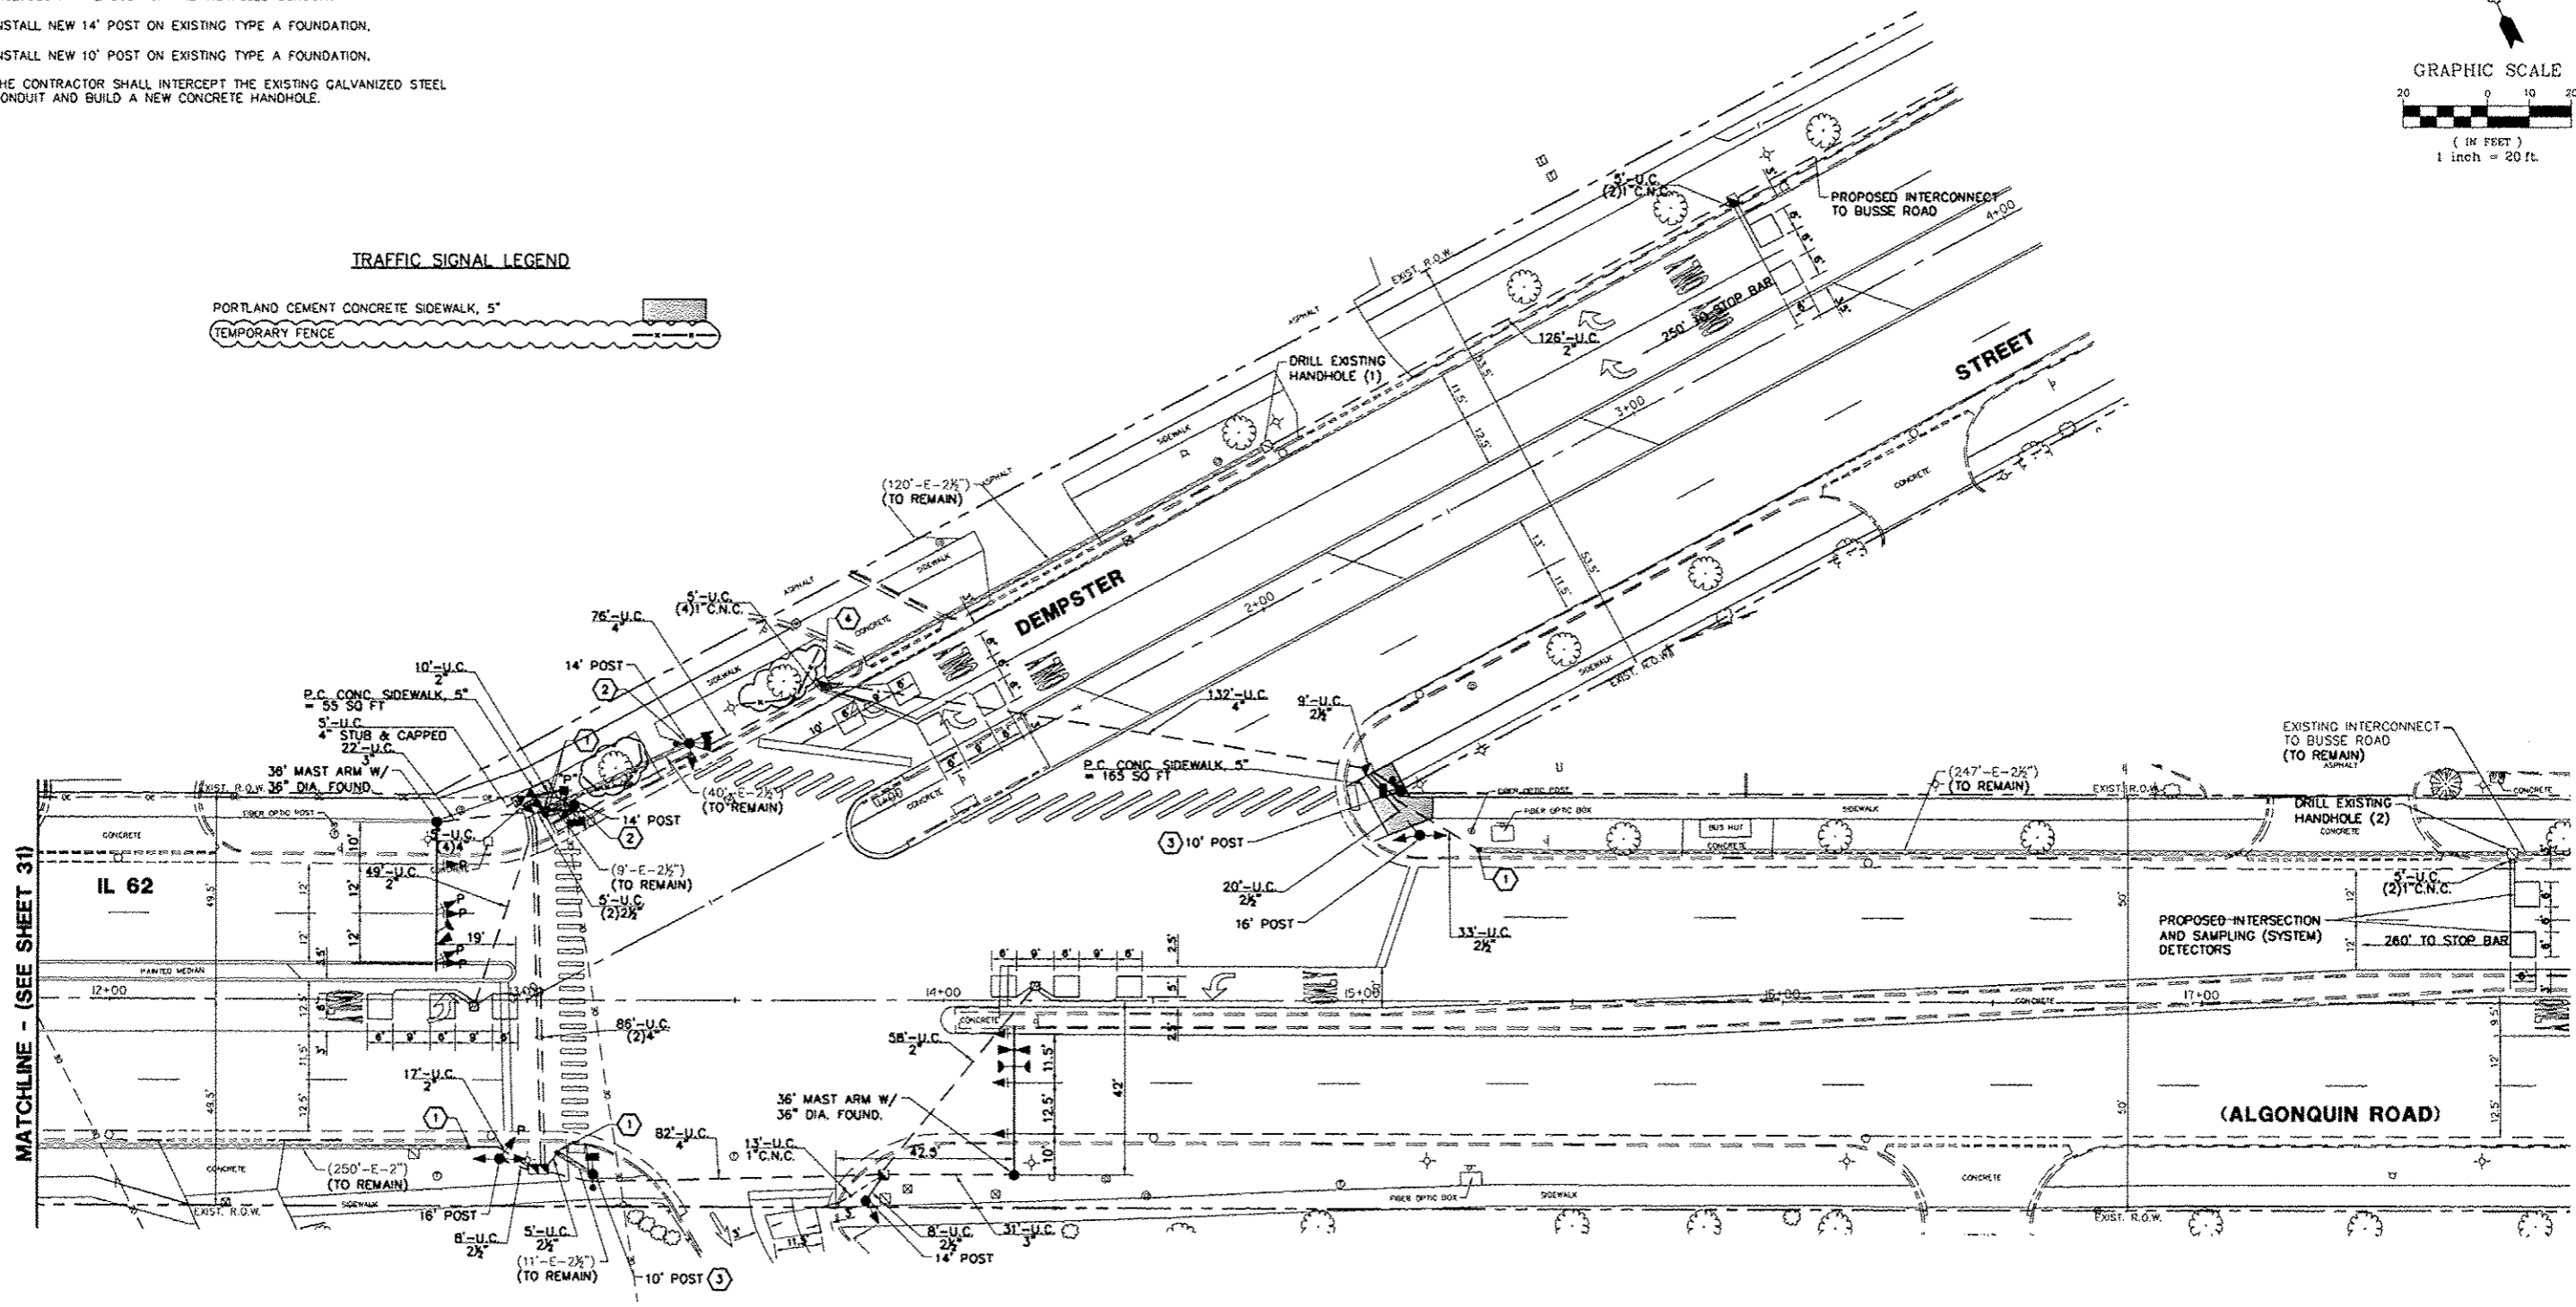

TRAFFIC SIGNAL LEGEND

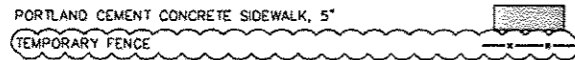

RESTORATION OF WORK AREA, RESTORATION OF THE TRAFFIC SIGNAL WORK AREA SHALL BE INCIDENTAL TO THE RELATED PAY ITEMS SUCH AS FOUNDATION, CONDUIT, HANDHOLE, TRENCH AND BACKFILL, ETC., AND NO EXTRA COMPENSATION SHALL BE ALLOWED. ALL ROADWAY SURFACES SUCH AS SHOULDERS, MEDIANS, SIDEWALKS, PAVEMENT, ETC. SHALL BE REPLACED IN KIND. ALL DAMAGE TO MOWED LAWNS SHALL BE REPLACED WITH AN APPROVED SOD, AND ALL DAMAGE TO UNMOWED FIELDS SHALL BE SEEDED IN ACCORDANCE WITH STANDARD SPECIFICATIONS 252 AND 250 RESPECTIVELY.

THE TRAFFIC SIGNAL CONTROL EQUIPMENT FOR THIS PROJECT SHALL BE "ECONOLITE" TO MATCH THE EXISTING ADJACENT SYSTEM.

△ Rev. Sheet 10-25-12

GEWALT HAMILTON ASSOCIATES, INC. USER NAME - ZACH WALLSTEN PLOT SCALE = 1" = .8833' PLOT DATE = 8/15/2012	DESIGNED - JRD DRAWN - ZCW CHECKED - KLB DATE - 8/15/2012	REVISED - REVISED - REVISED - REVISED -	STATE OF ILLINOIS DEPARTMENT OF TRANSPORTATION	TRAFFIC SIGNAL MODERNIZATION PLAN IL 62 (ALGONQUIN RD) AT DEMPSTER STREET	F.A.P. - R.T.E. -	SECTION - 2012-030TS COUNTY - COOK TOTAL SHEETS - 39 SHEET NO. - 30	CONTRACT # - 60T82 ILLINOIS FED. AID PROJECT
	SCALE 1" = 20' SHEET NO. OF SHEETS STA. TO STA.	GHA #4085.892					