
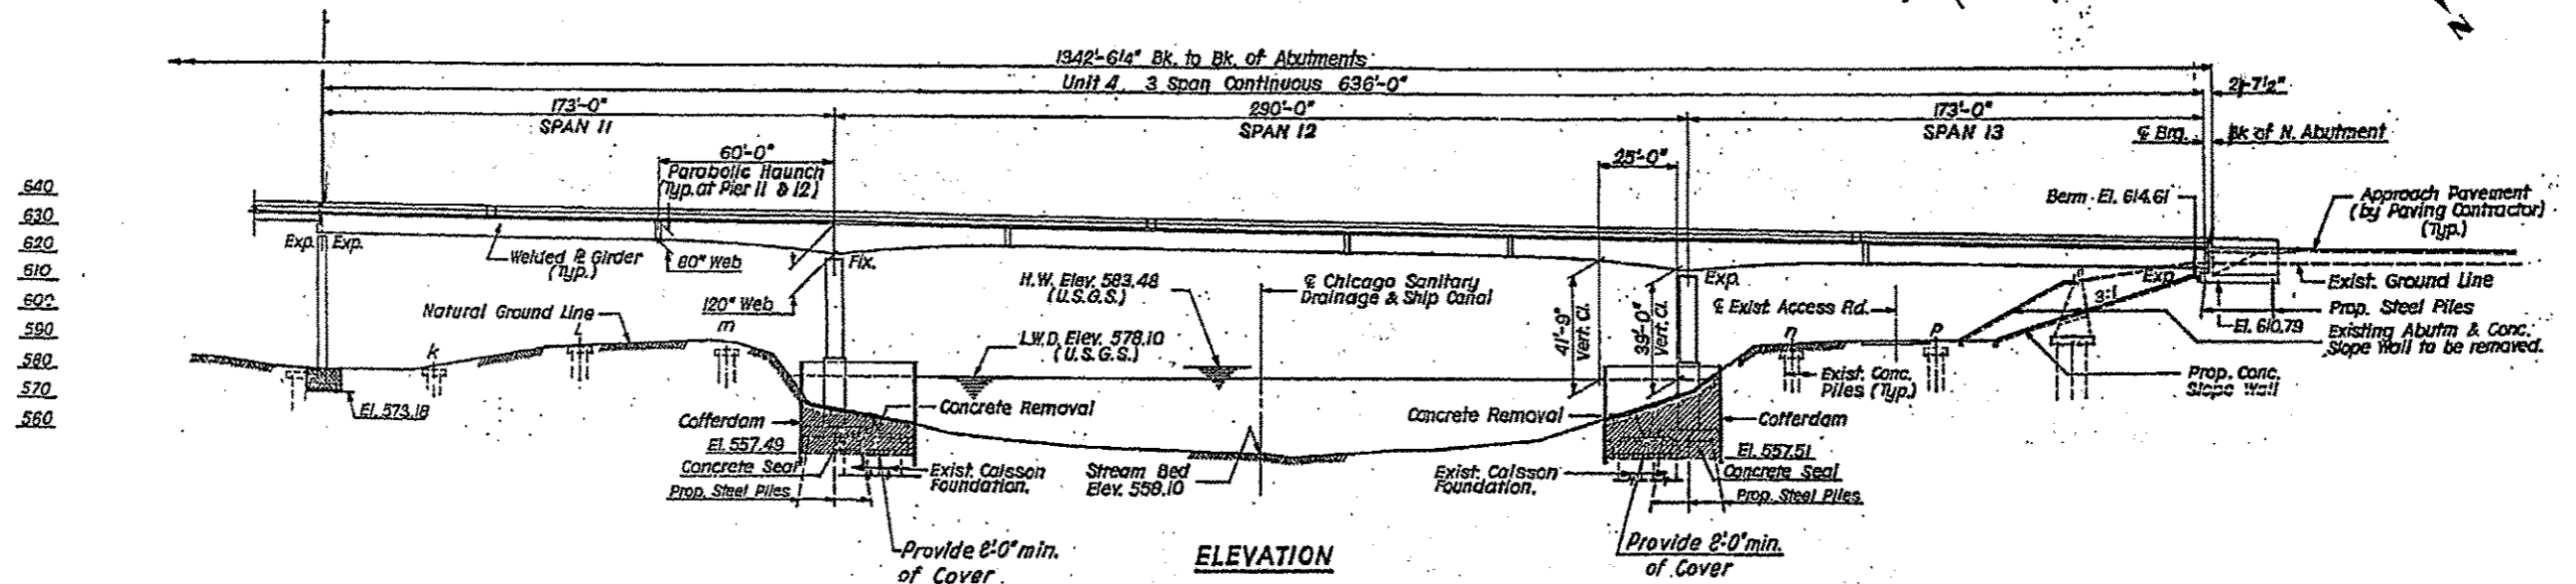


FOR INFORMATION ONLY

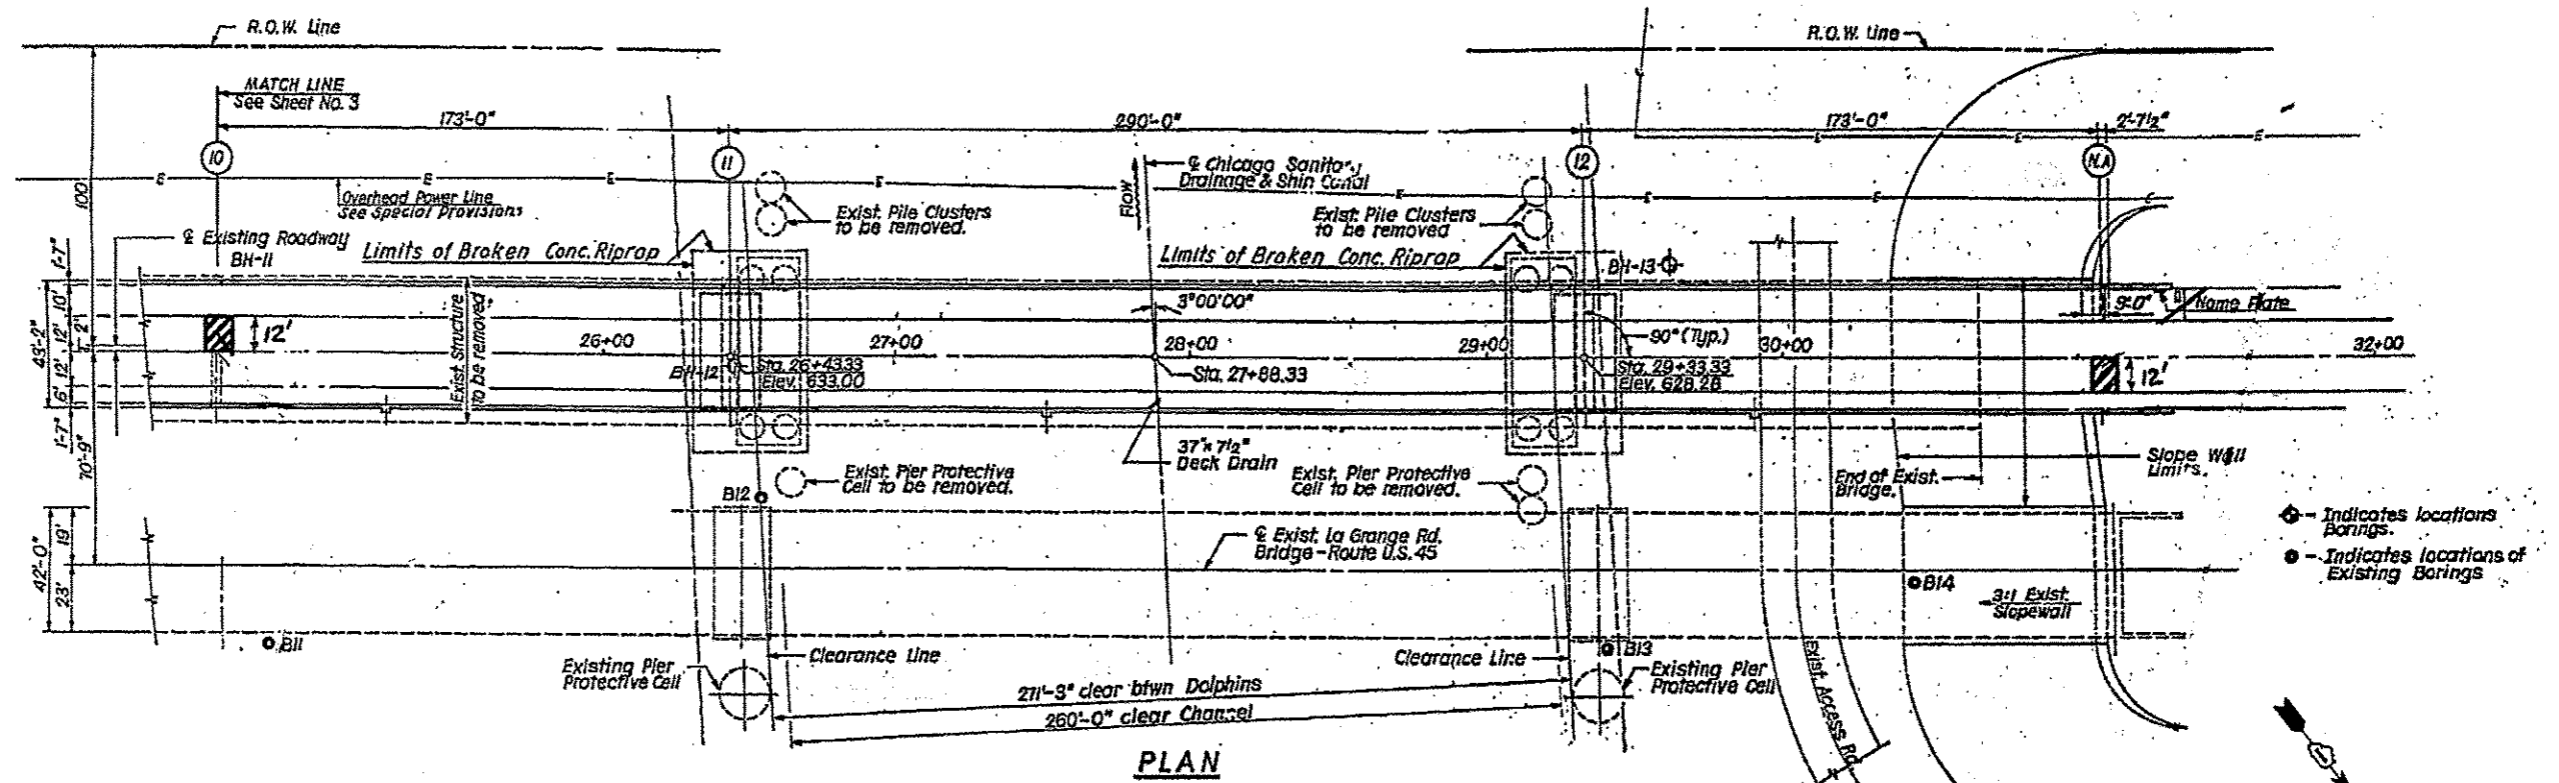

FILE NAME *	USER NAME * hongo	DESIGNED -	REVISED -	STATE OF ILLINOIS DEPARTMENT OF TRANSPORTATION	EXISTING BRIDGE PLAN			F.A.P. RTE. 330	SECTION 2012-054 BP	COUNTY COOK	TOTAL SHEETS 75	SHEET NO. 7
CONTRACT NO. 60V56	SCALE: SHEET 2 OF 11 SHEETS STA. TO STA.	DRAWN -	REVISED -		SN 016-2406: US 12/2045 OVER S&S AND I&M CANALS, AND ICG RR							
		CHECKED -	REVISED -		ILLINOIS FED. AID PROJECT							
		DATE -	REVISED -									