
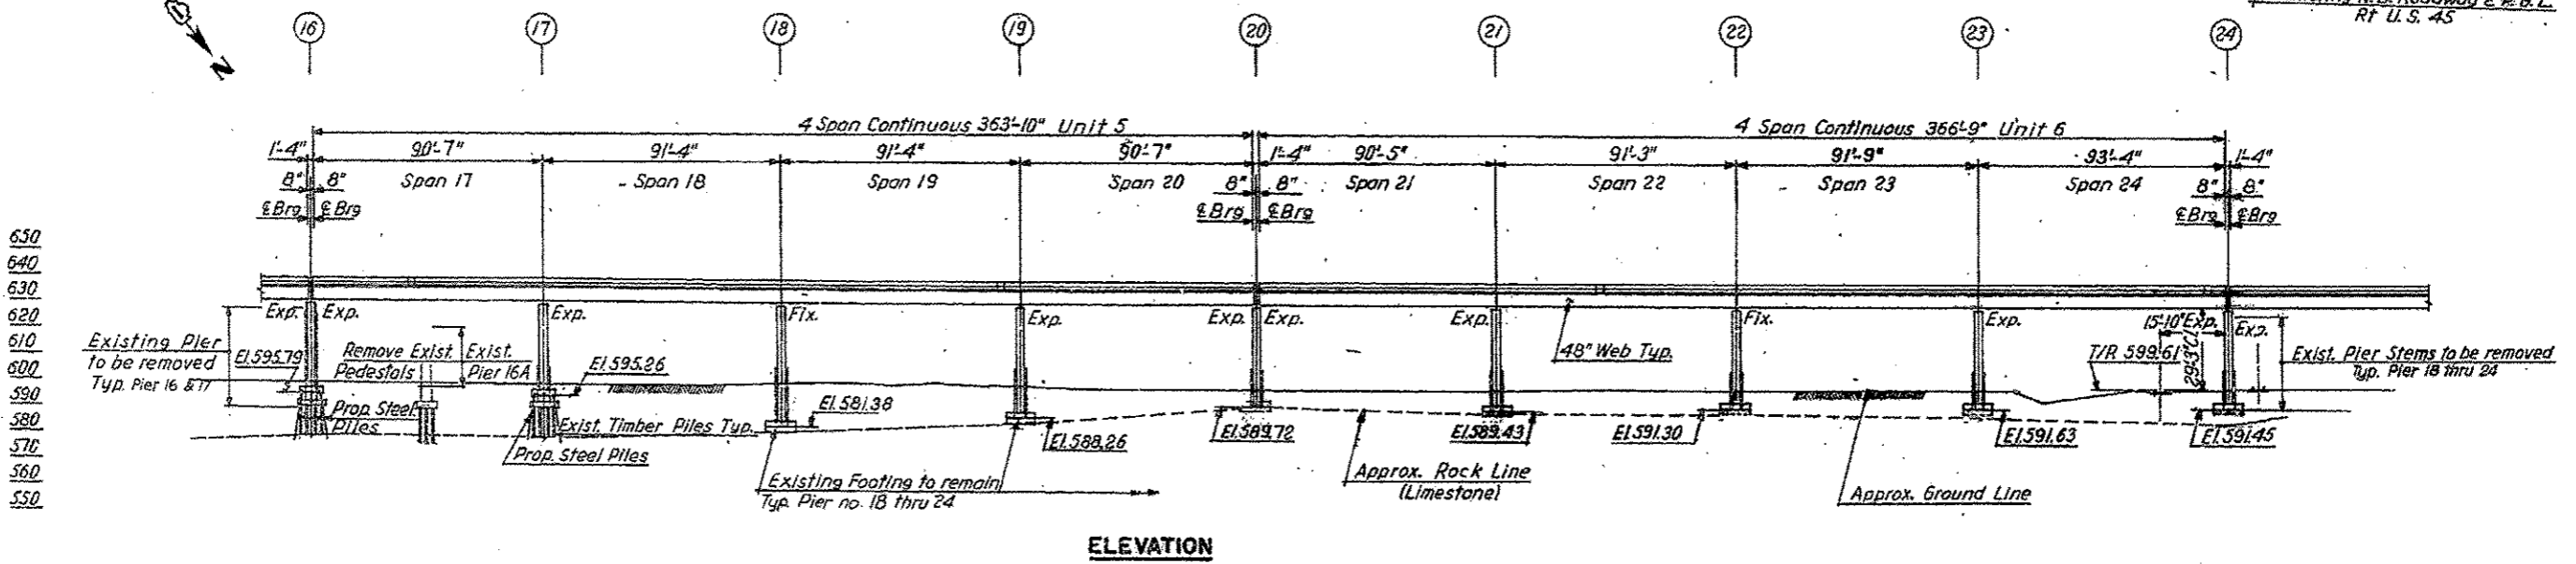


FOR INFORMATION ONLY

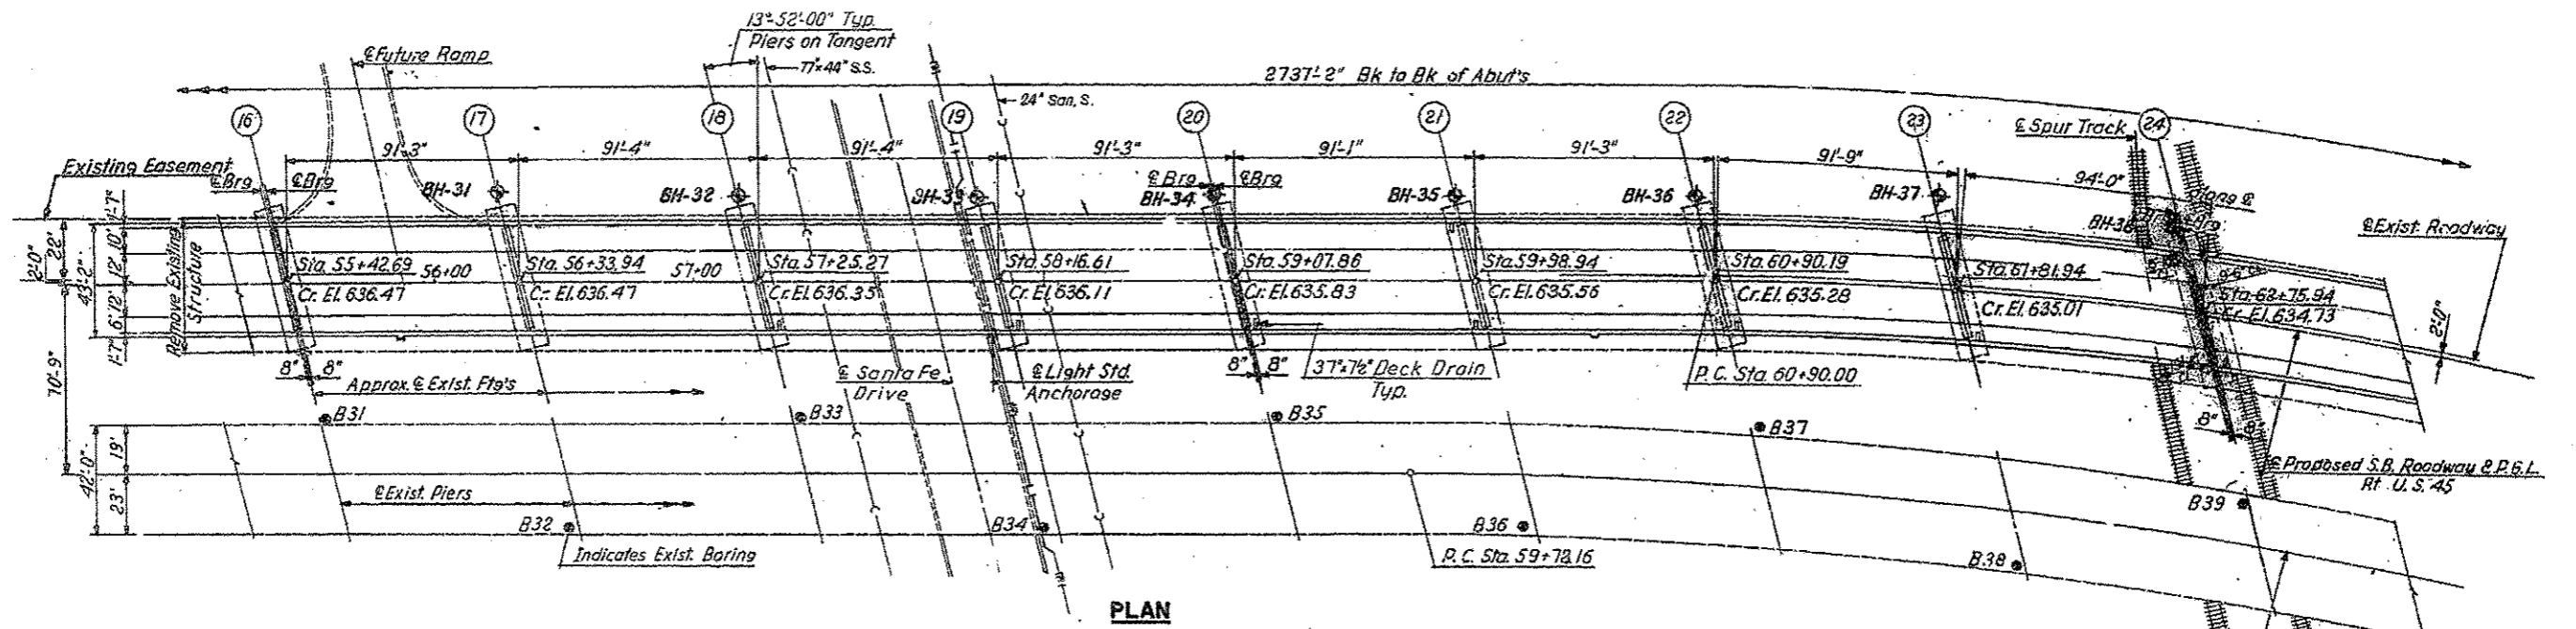

FILE NAME *	USER NAME = r10sfj	DESIGNED -	REVISED -	STATE OF ILLINOIS DEPARTMENT OF TRANSPORTATION	EXISTING BRIDGE PLAN		F.A.P. RTE.	SECTION	COUNTY	TOTAL SHEETS	SHEET NO.
cl:\pwwork\p10sfj\100313773\010051	shc-plan.dgn	DRAWN -	REVISED -		SN 016-2407: US 12/2045 OVER DES PLAINES RIVER & SANTA FE DR	330	2012-054 BP	COOK	75	30	
MODEL NAME *	PLOT DATE = 9/20/2012	CHECKED -	REVISED -		SCALE:	SHEET 3	OF 16 SHEETS	STA.	TO STA.	CONTRACT NO. 60V56	
		DATE -	REVISED -							ILLINOIS FED. AID PROJECT	
										CONTRACT NO. 60V56	