



PARTIAL ELEVATION

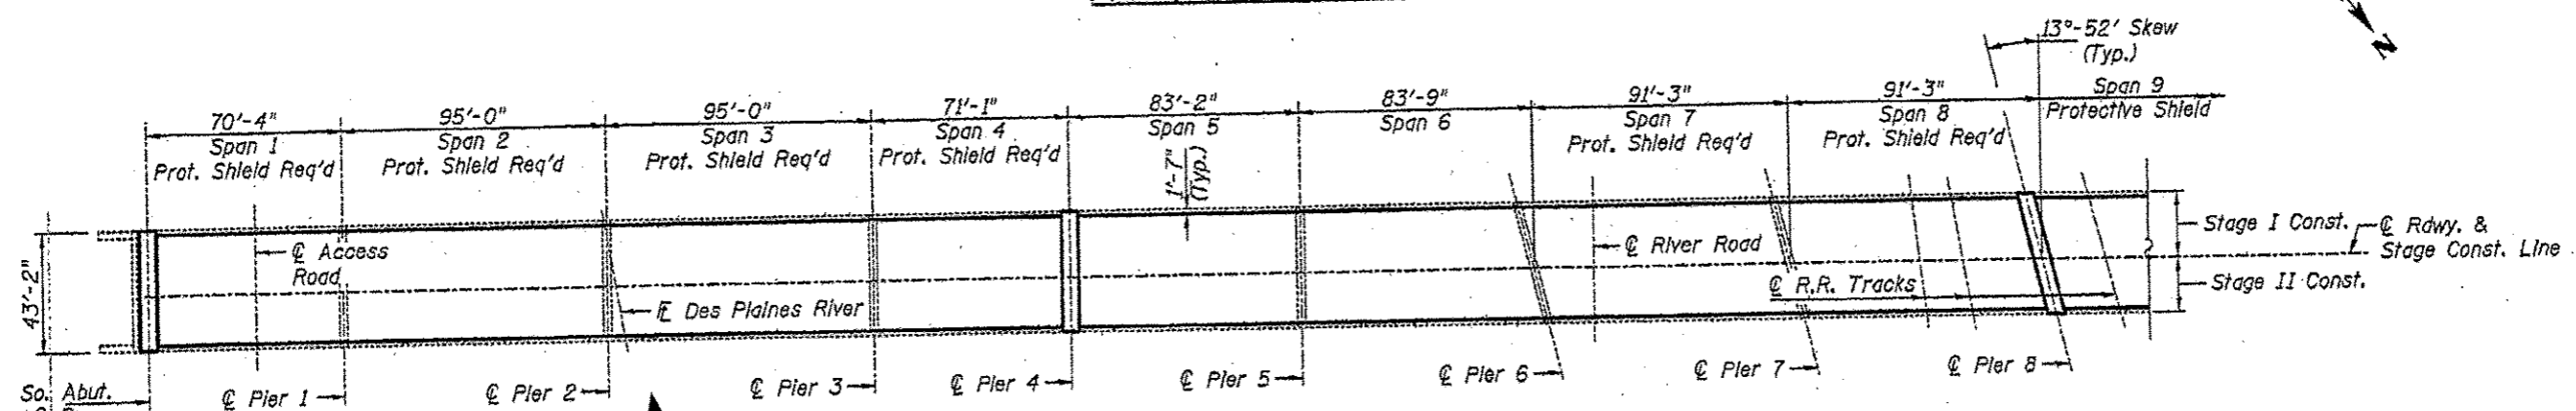


PARTIAL PLAN

TOTAL BILL OF MATERIALS		
ITEM	UNIT	QUANTITY
DEBRIS REMOVAL	Cu YD	16
CONTAINMENT AND DISPOSAL OF LEAD PAINT CLEANING RESIDUES	L SUM	1
CLEANING AND PAINTING STEEL BRIDGE No. 3	L SUM	1

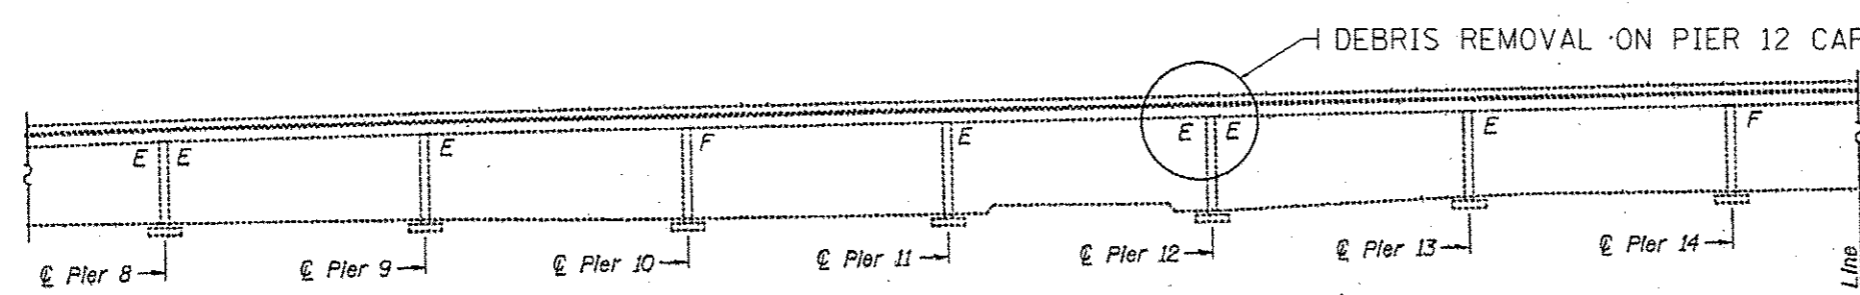

PARTIAL ELEVATION

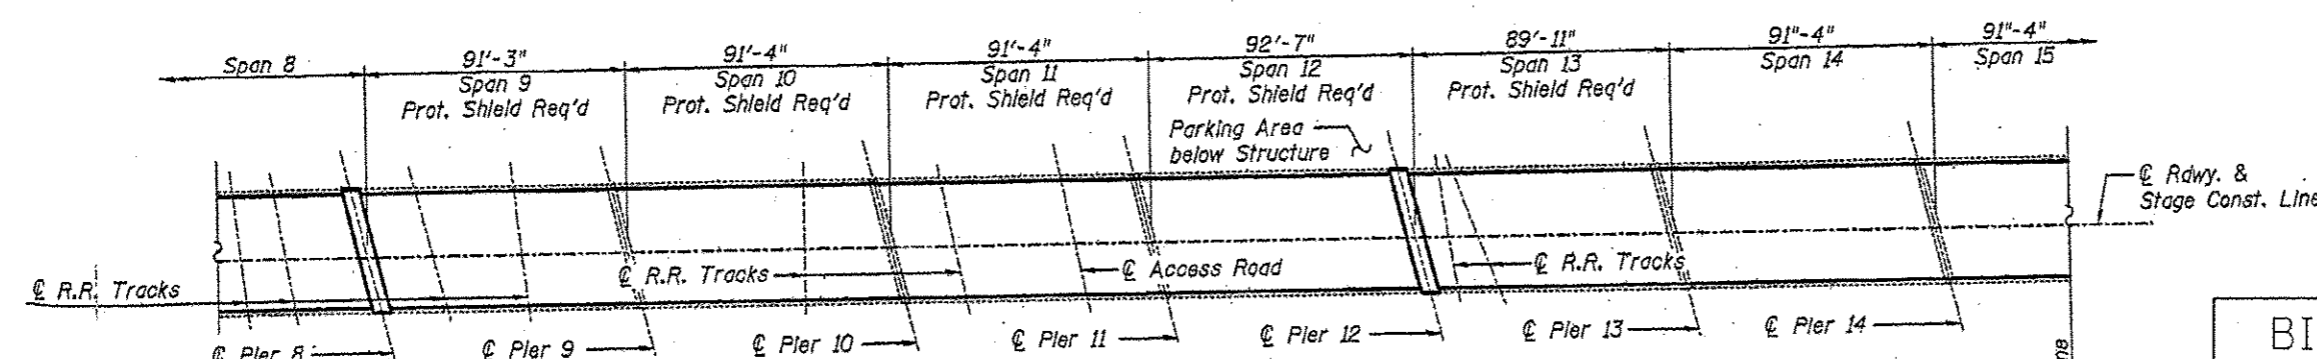

PARTIAL PLAN

PIERS 4, 8 & 12

BILL OF MATERIALS		
ITEM	UNIT	QUANTITY
DEBRIS REMOVAL	Cu YD	9.6