


NORTHWEST RETAINING WALL PLAN

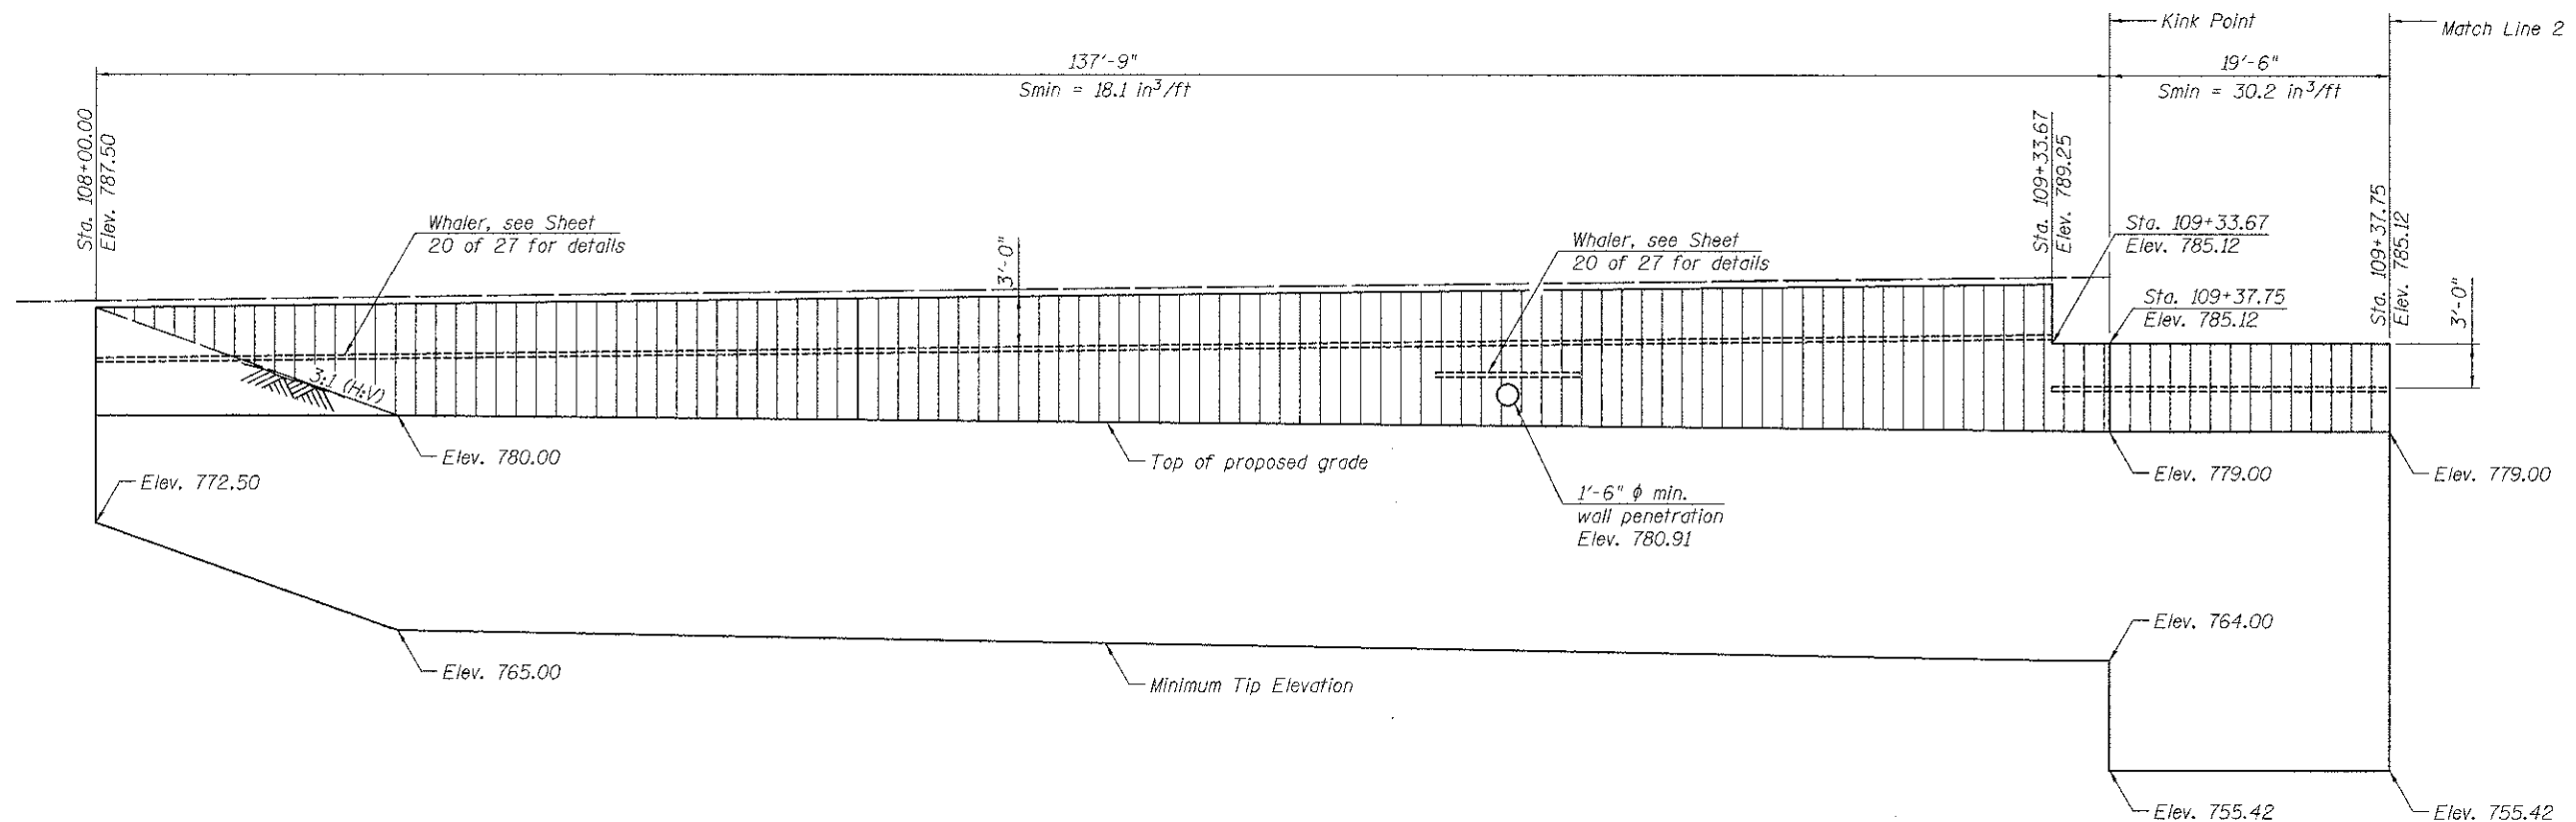

RETAINING WALL ELEVATION (ROTATED INTO VIEW)
(Looking North)

FILE NAME = G:\JUL\6800-6899\6842\987\Micro-cad\CADD Sheet\3\Structure\1\056-3192-6366-016-RET.dgn

STRAND ASSOCIATES
1170 SOUTH HOUBOLT ROAD
JOLIET, ILLINOIS 60431
(815) 744-4200
IDFPR NO. 184-001273

USER NAME = vaneasom
DESIGNED *RRD*
CHECKED *AJS*
DRAWN *BJF*
CHECKED *RRD*
PLOT SCALE =
PLOT DATE = 18/26/2012

REVISD - 10-26-2012 *RRD*
REVISD -
REVISD -
REVISD -

MCHENRY COUNTY DIVISION OF TRANSPORTATION
HILL ROAD BRIDGE OVER
NORTH BRANCH NIPPERSINK CREEK

RETAINING WALL DETAILS (1 OF 5)
STRUCTURE NO. 056-3192
SHEET NO. 16 OF 27 SHEETS

TR	SECTION	COUNTY	TOTAL SHEETS	SHEET NO.
21	08-00356-00-BR	MCHENRY	77	46
			CONTRACT NO. 63666	
ILLINOIS FED. AID PROJECT				