



MCHENRY COUNTY  
DIVISION OF TRANSPORTATION

Pay limits at TRAFFIC BARRIER TERMINAL TYPE 6A (SPECIAL) (1 each)


Pay limits of other type

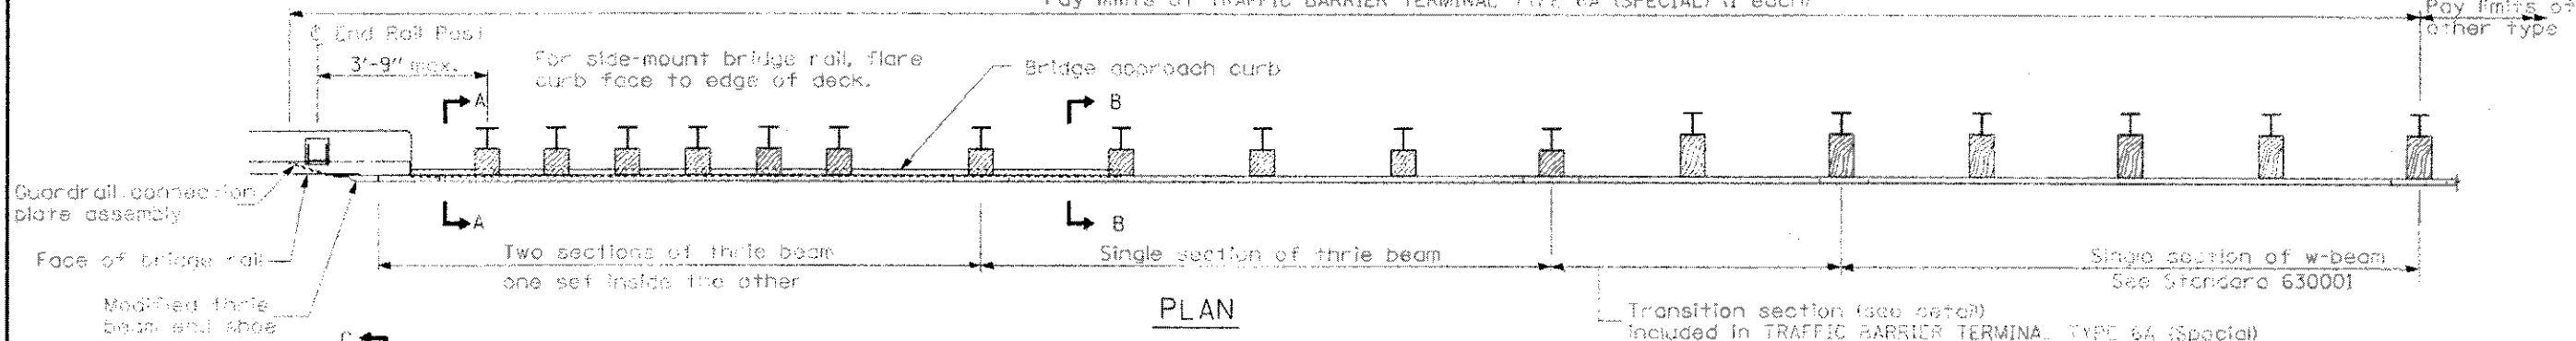

PLAN

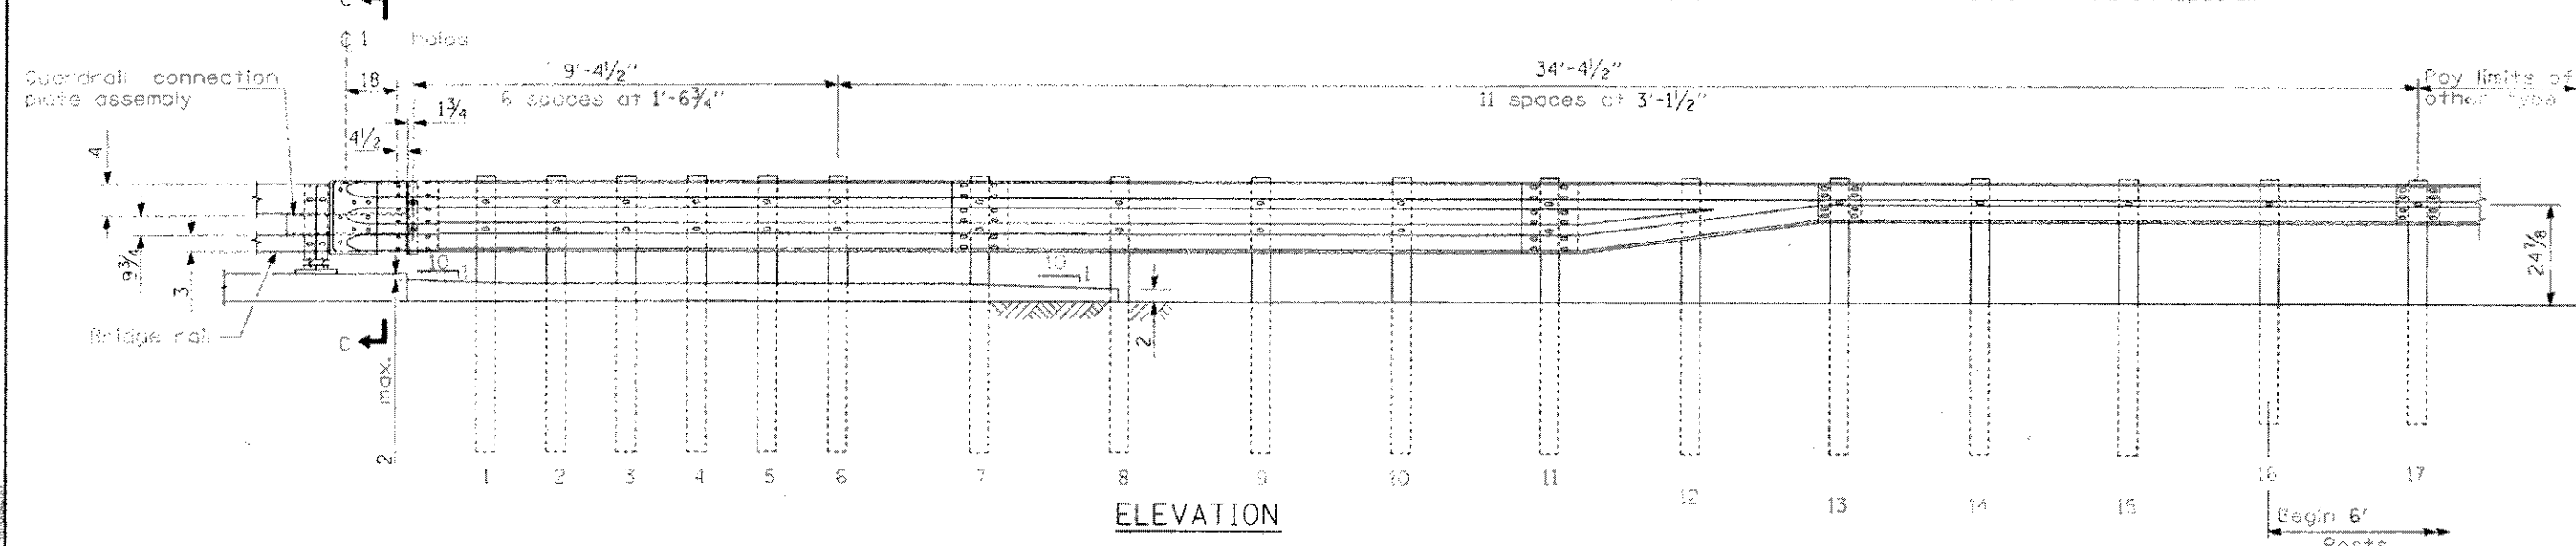

ELEVATION

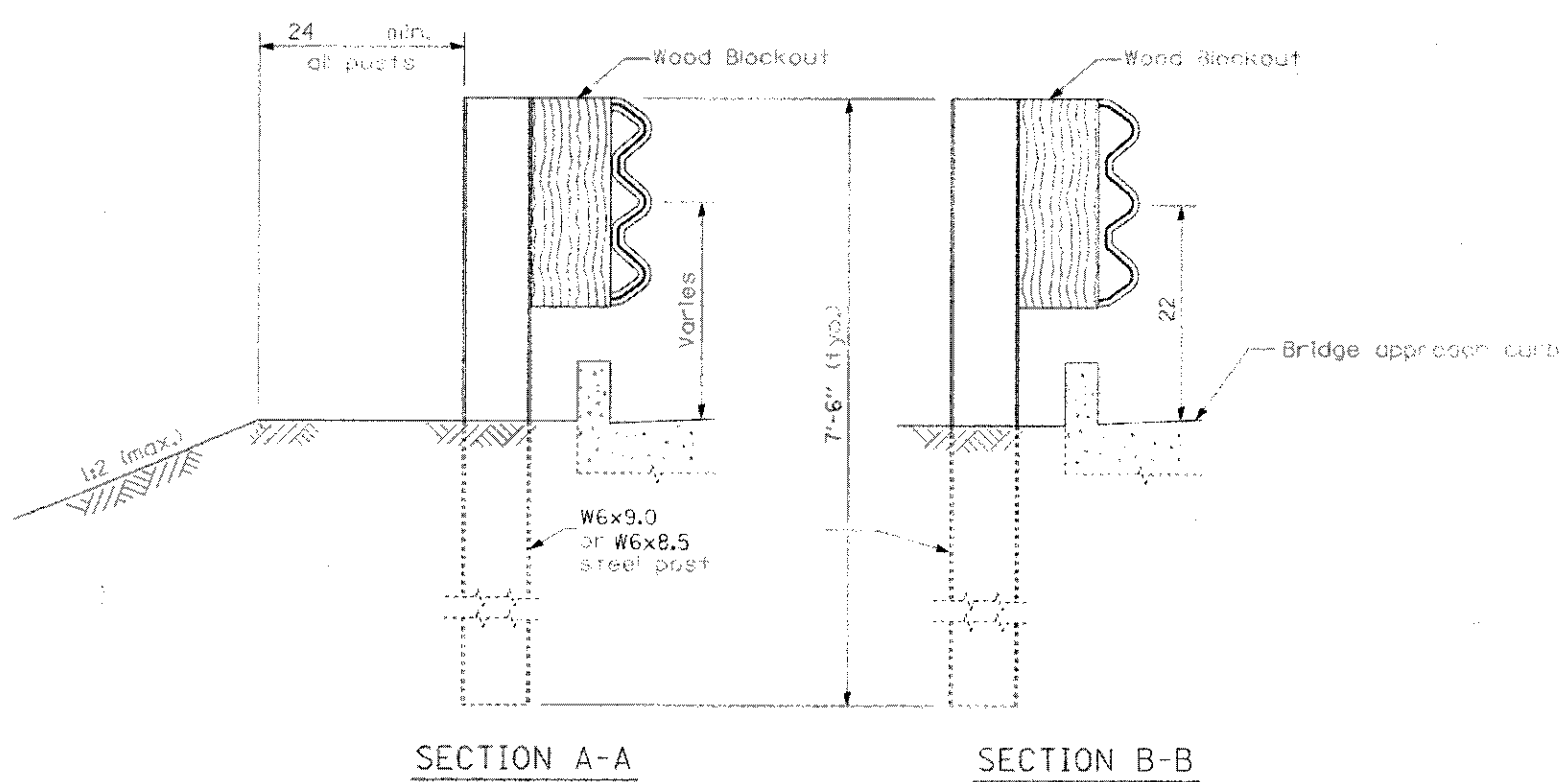

SECTION A-A

SECTION B-B

GENERAL NOTES

See Standard 630001 for details of guardrail not shown.

Three beam rail shall be bolted to back out of all posts.

All slope ratios are expressed as units of vertical displacement to units of horizontal displacement (V:H).

All dimensions are in inches unless otherwise shown.

TRAFFIC BARRIER TERMINAL  
TYPE 6A (SPECIAL)  
STRUCTURE NO. 056-3192

DESIGNED	BLB
CHECKED	AS
DRAWN	BCD
CHECKED	BLB

SHEET NO. 1	TR	SECTION	COUNTY	TOTAL SHEETS	SHEET NO.
	21	08-00356-00-BR	MCHENRY	77	60
3 SHEETS	CONTRACT NO.			63666	
FED. ROAD DIST. NO. 1 ILLINOIS FED. AID PROJECT BROS-0001(683)					