


SURVEYED  
 PLOTTED  
 NOTE BOOK  
 AREAS CHECKED

SURVEYED  
 PLOTTED  
 NOTE BOOK  
 AREAS CHECKED

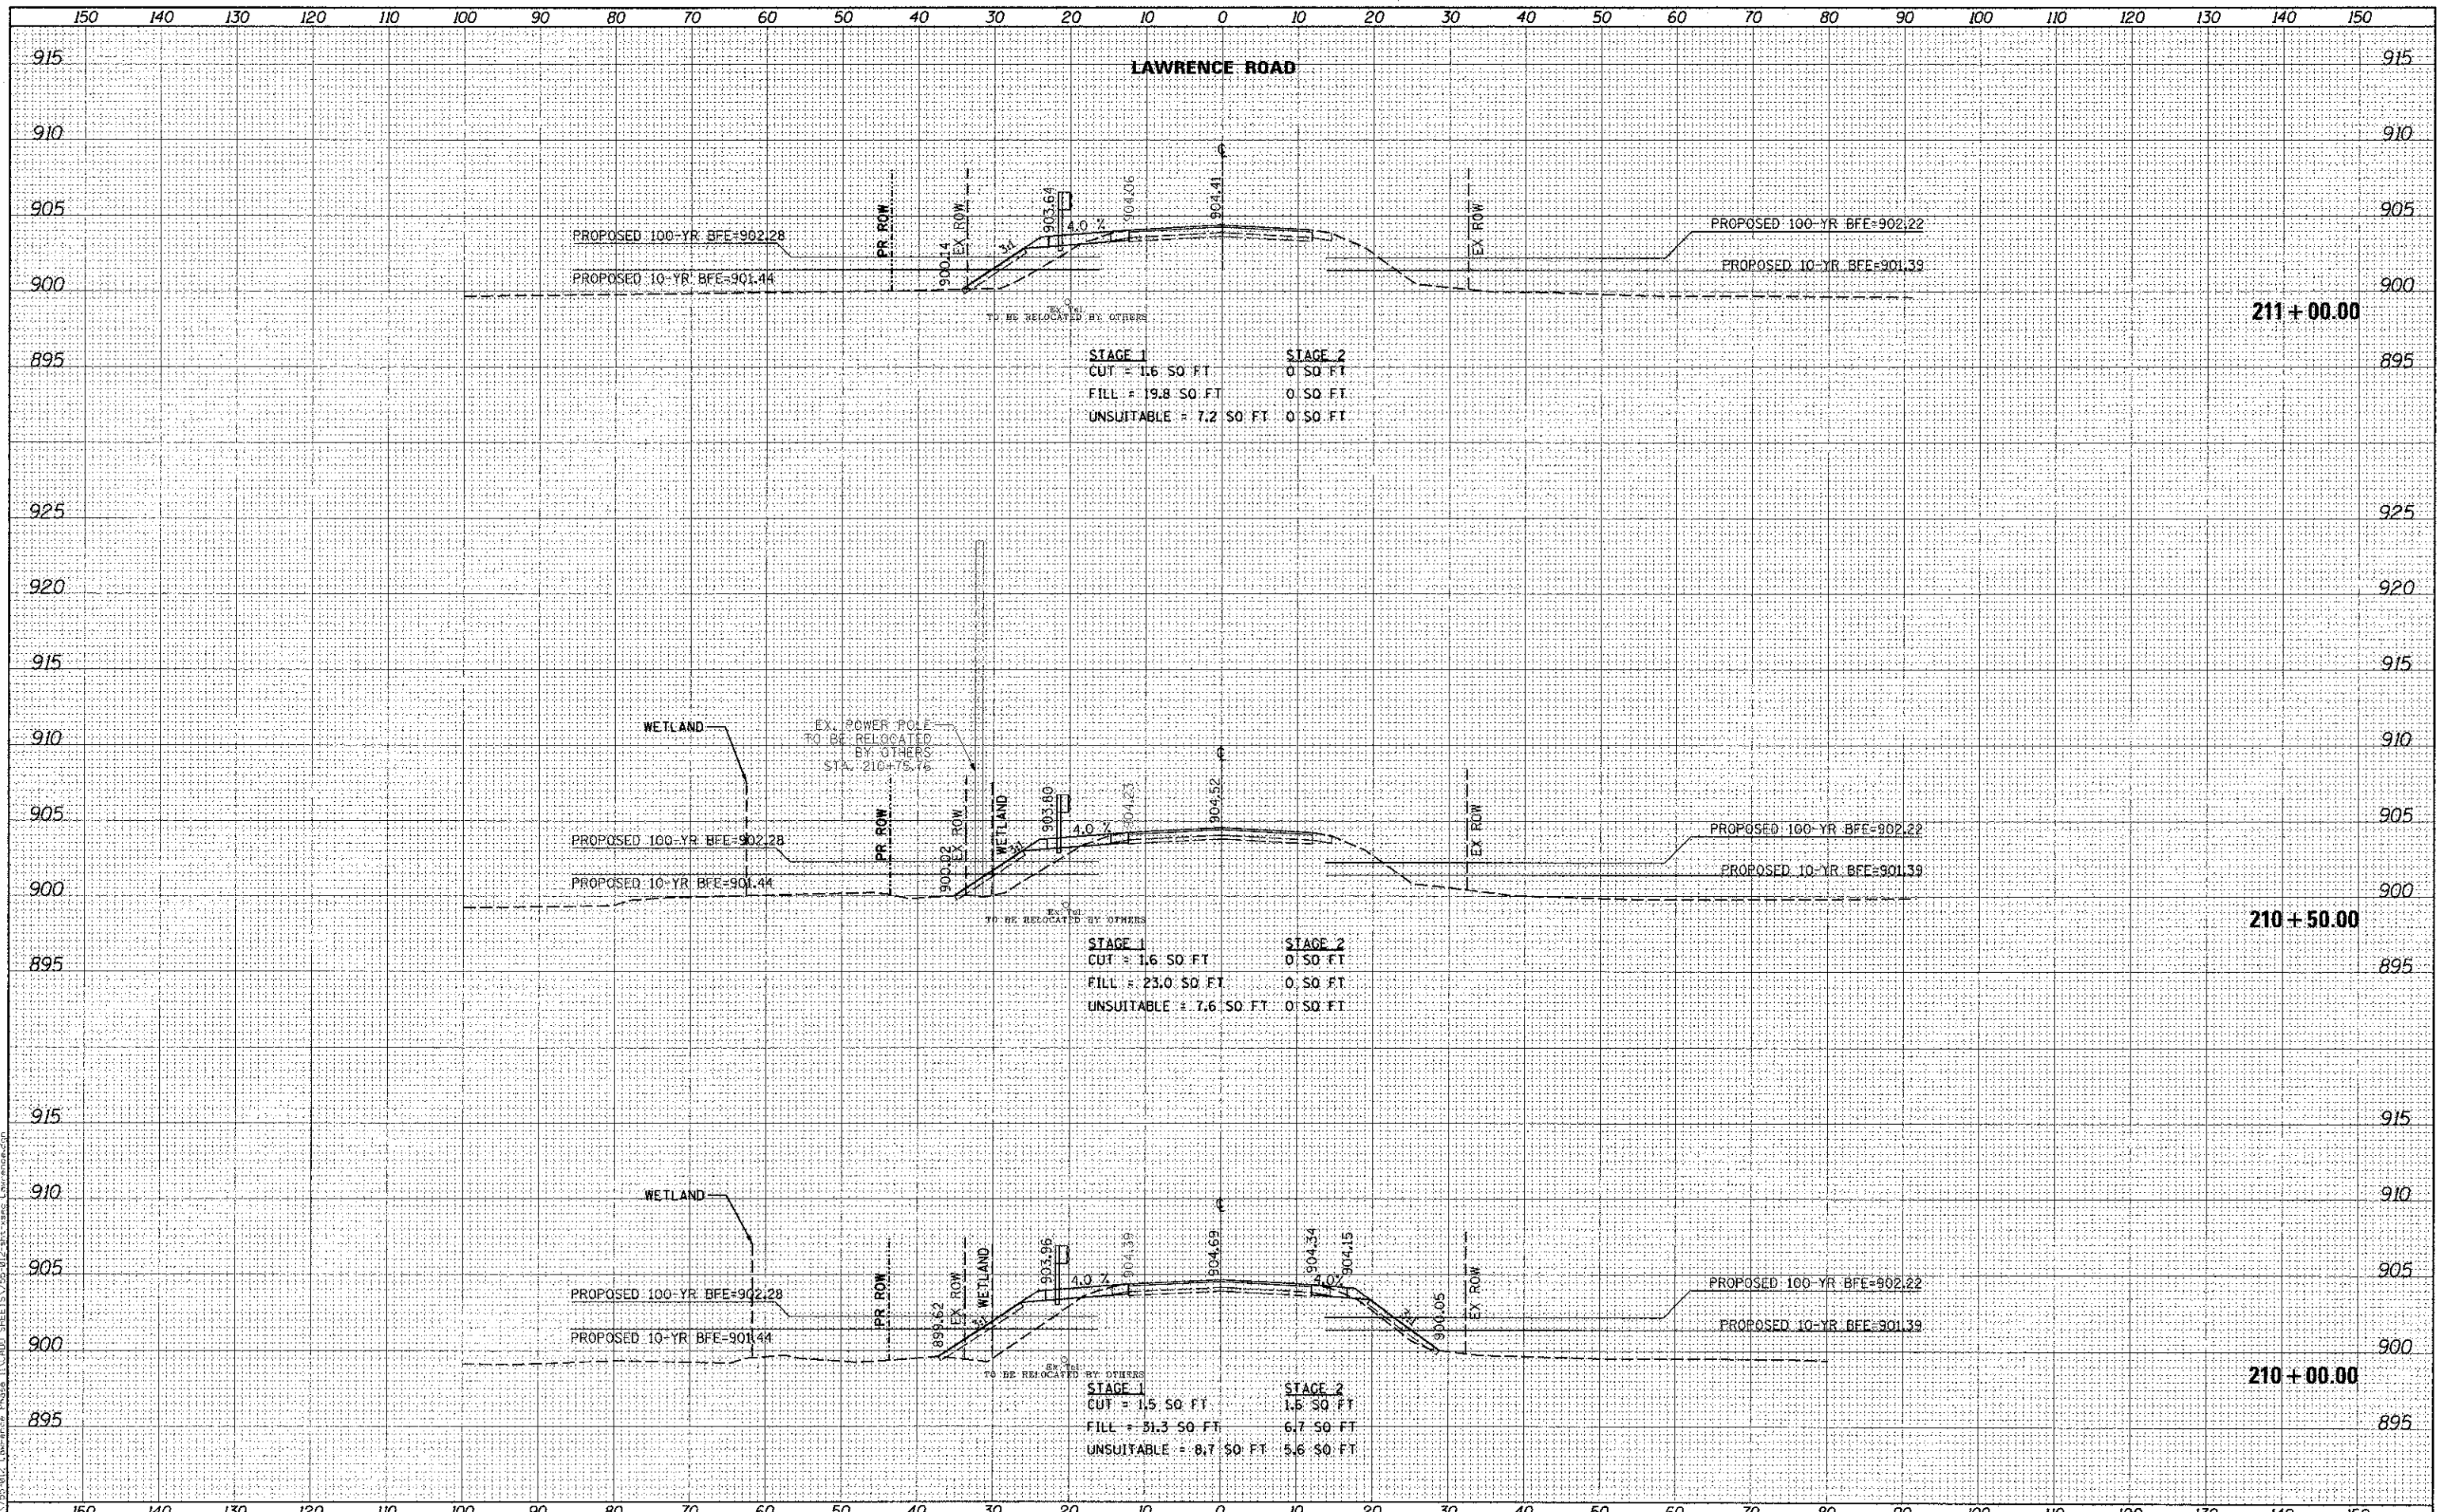

**Bollinger, Lach & Associates, Inc.**  
 ITASCA, ILLINOIS

USER NAME = gellvengar  
 FLOT SCALE = 1"=50' HZ  
 PLOT DATE = 12/3/2012

DESIGNED - GJE  
 DRAWN - GJE  
 CHECKED - CRF  
 DATE - 08/17/12

MCHENRY COUNTY  
 DIVISION OF TRANSPORTATION

LAWRENCE ROAD BRIDGE OVER PISCASAW CREEK  
 LAWRENCE ROAD CROSS SECTION  
 1"=5' VT  
 SCALE: 1"=10' HZ  
 SHEET NO. 84 OF 87 SHEETS  
 STA. 210+00.00 TO STA. 211+00.00

F.A.S. RTE. 0028	SECTION 08-00355-01-BR	COUNTY MCHENRY	TOTAL SHEET NO. 87	SHEET NO. 84
CONTRACT NO. 63694			ILLINOIS FED. AID PROJECT	