


SURVEYED
 PLOTTED
 NOTE BOOK
 AREAS CHECKED
 NO.

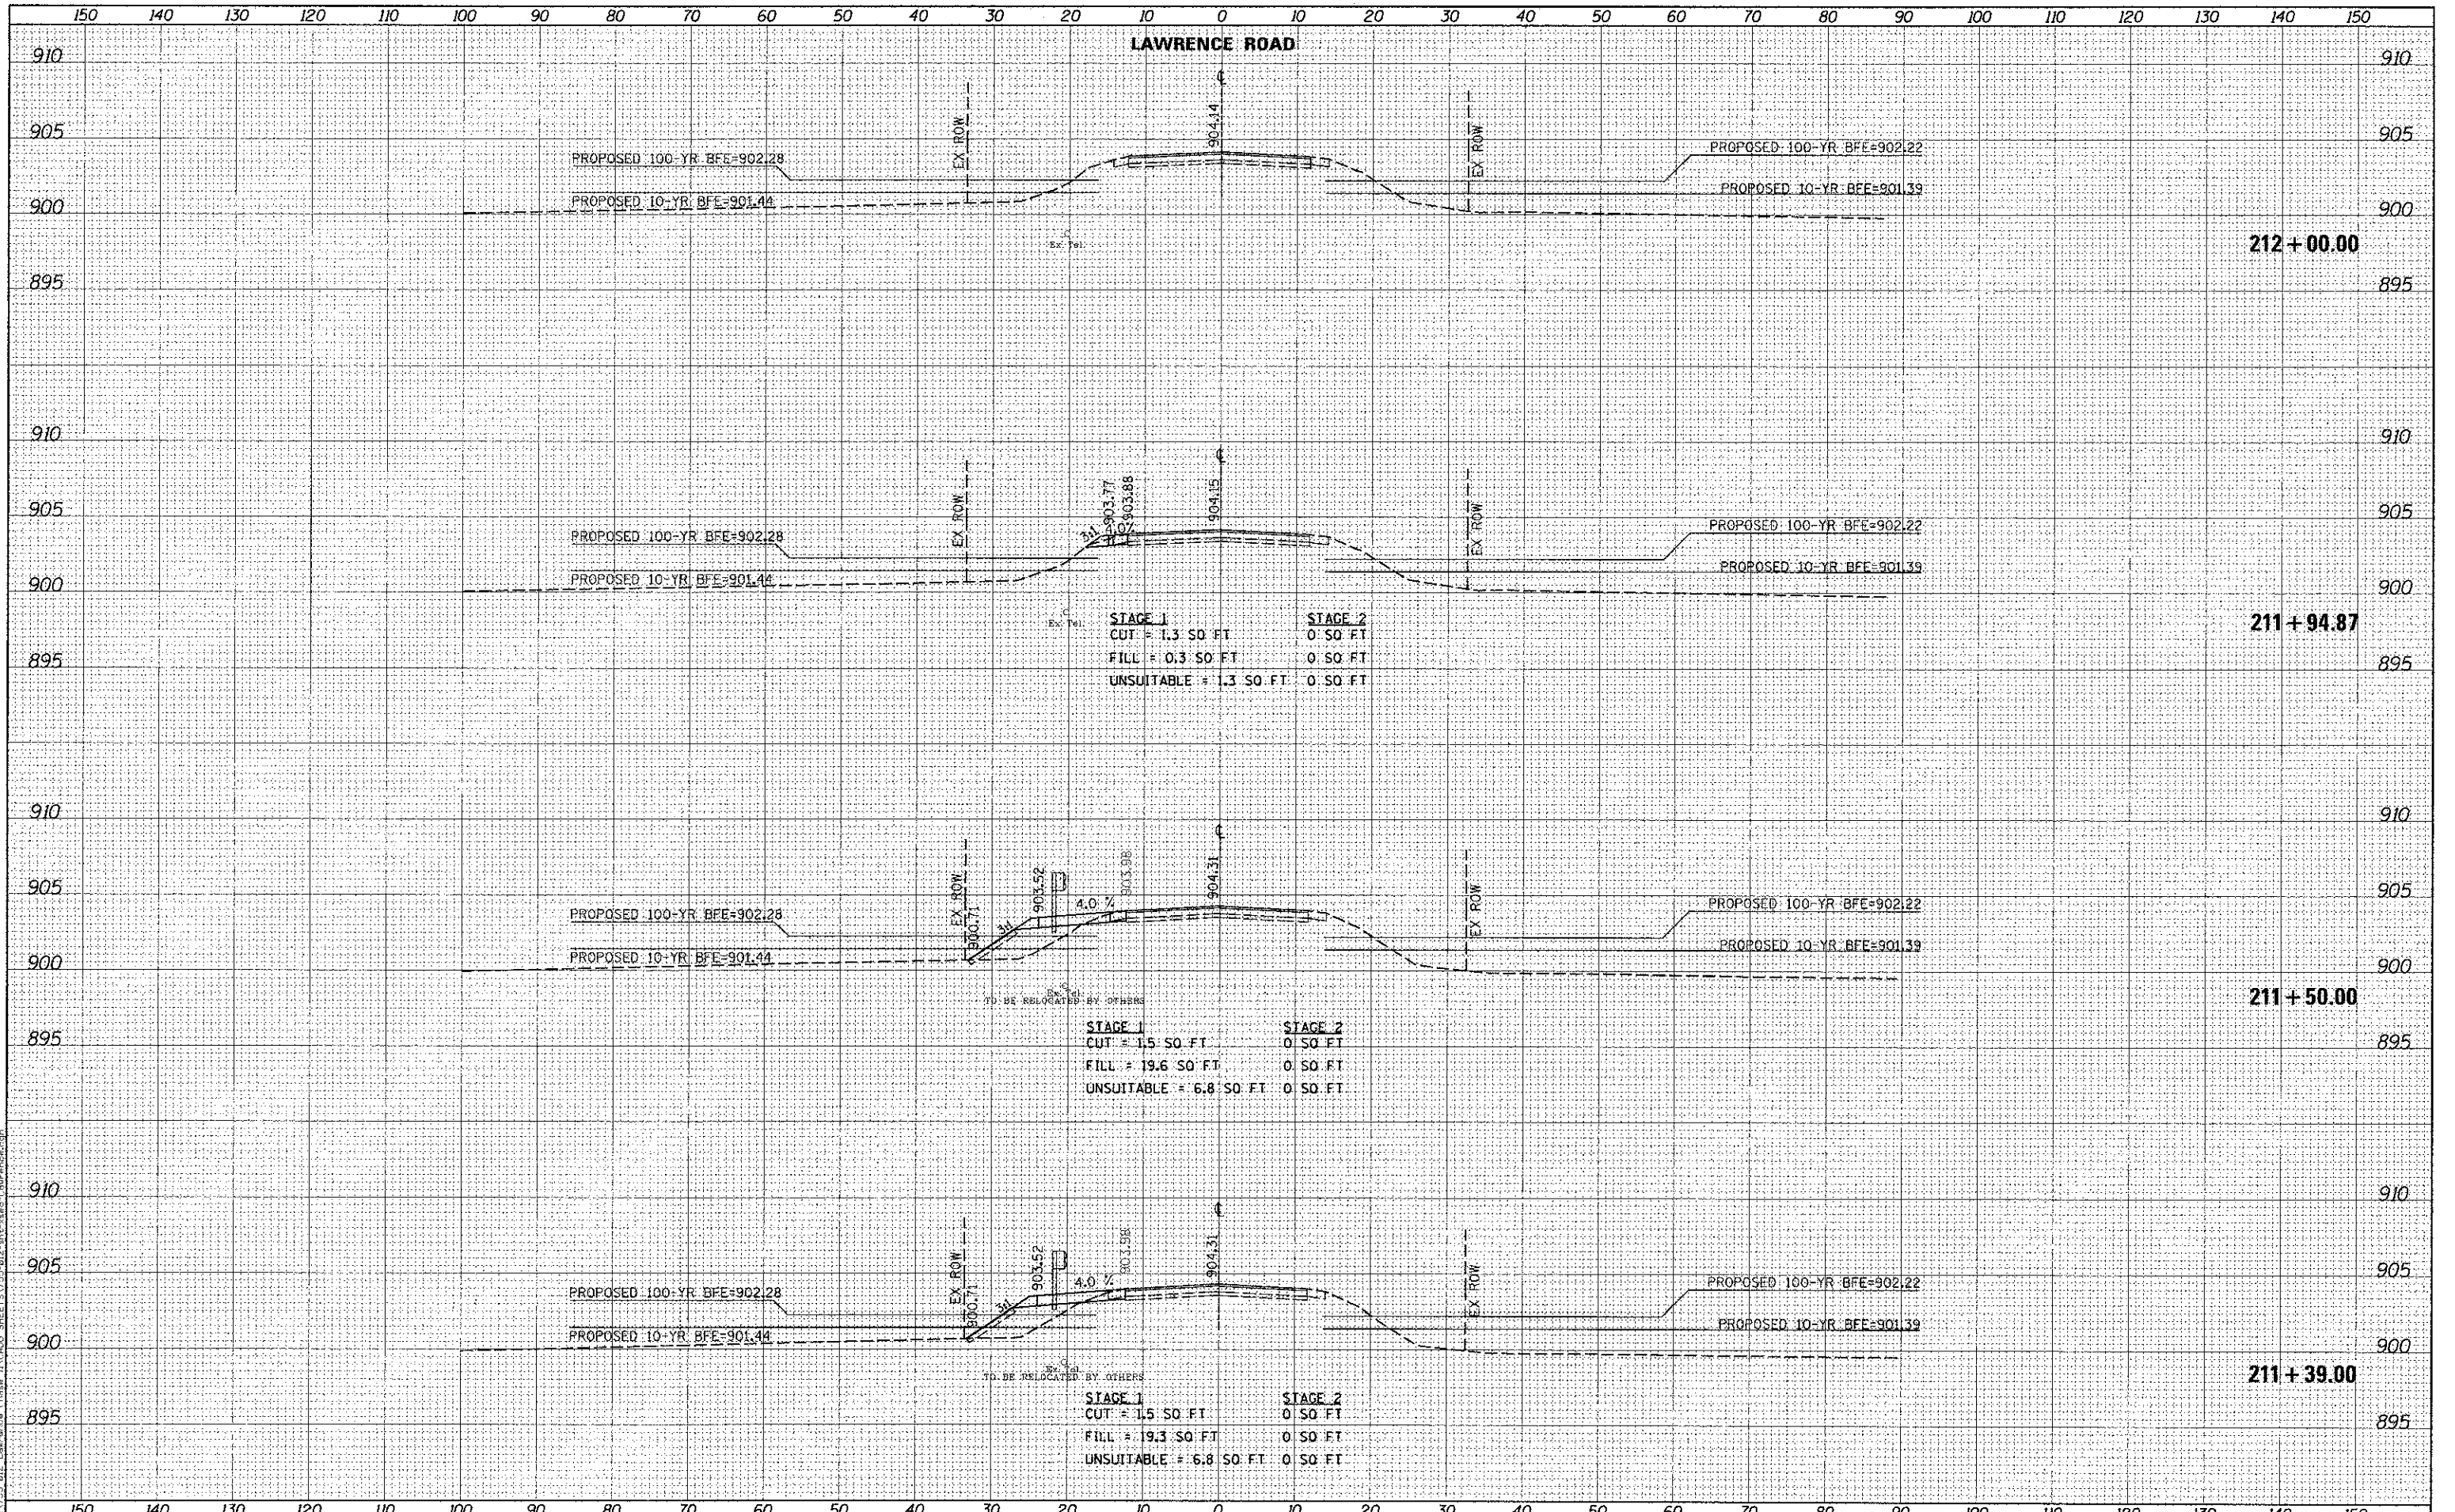

Bollinger, Lach & Associates, Inc.
 ITASCA, ILLINOIS

USER NAME = gellwanger	DESIGNED - GJE	REVISED -
PLOT SCALE = 10,000' / 1" = 1000'	DRAWN - GJE	REVISED -
PLOT DATE = 10/3/2012	CHECKED - CRF	REVISED -
	DATE - 08/17/12	REVISED -

MCHENRY COUNTY
DIVISION OF TRANSPORTATION

LAWRENCE ROAD BRIDGE OVER PISCASAW CREEK
LAWRENCE ROAD CROSS SECTION
 1"=5' VT
 SCALE: 1"=10' HZ

F.A.S. RTE. 0028	SECTION 08-00355-01-BR	COUNTY MCHENRY	TOTAL SHEETS 87	SHEET NO. 85
			CONTRACT NO. 63694	
ILLINOIS FED. AID PROJECT				

FILE NAME = M:\755-012 Lawrence Road INROAD SHEETS\755-012-Itasca\LawrenceRd.dgn