


CURVE 3-20	CURVE 3-21	CURVE 3-22
PI STA. = 442+55.41	PI STA. = 444+43.38	PI STA. = 445+41.94
$\Delta = 55^\circ 34' 11''$ (RT)	$\Delta = 27^\circ 16' 58''$ (LT)	$\Delta = 19^\circ 21' 07''$ (RT)
D = 57' 17" 45"	D = 57' 17" 45"	D = 57' 17" 45"
R = 100.00'	R = 100.00'	R = 100.00'
T = 52.69'	T = 24.27'	T = 17.05'
L = 96.99'	L = 47.62'	L = 33.78'
E = 13.03'	E = 2.90'	E = 1.44'
P.C. STA. = 442+02.72	P.C. STA. = 444+19.11	P.C. STA. = 445+24.89
P.T. STA. = 442+99.71	P.T. STA. = 444+66.73	P.T. STA. = 445+58.67

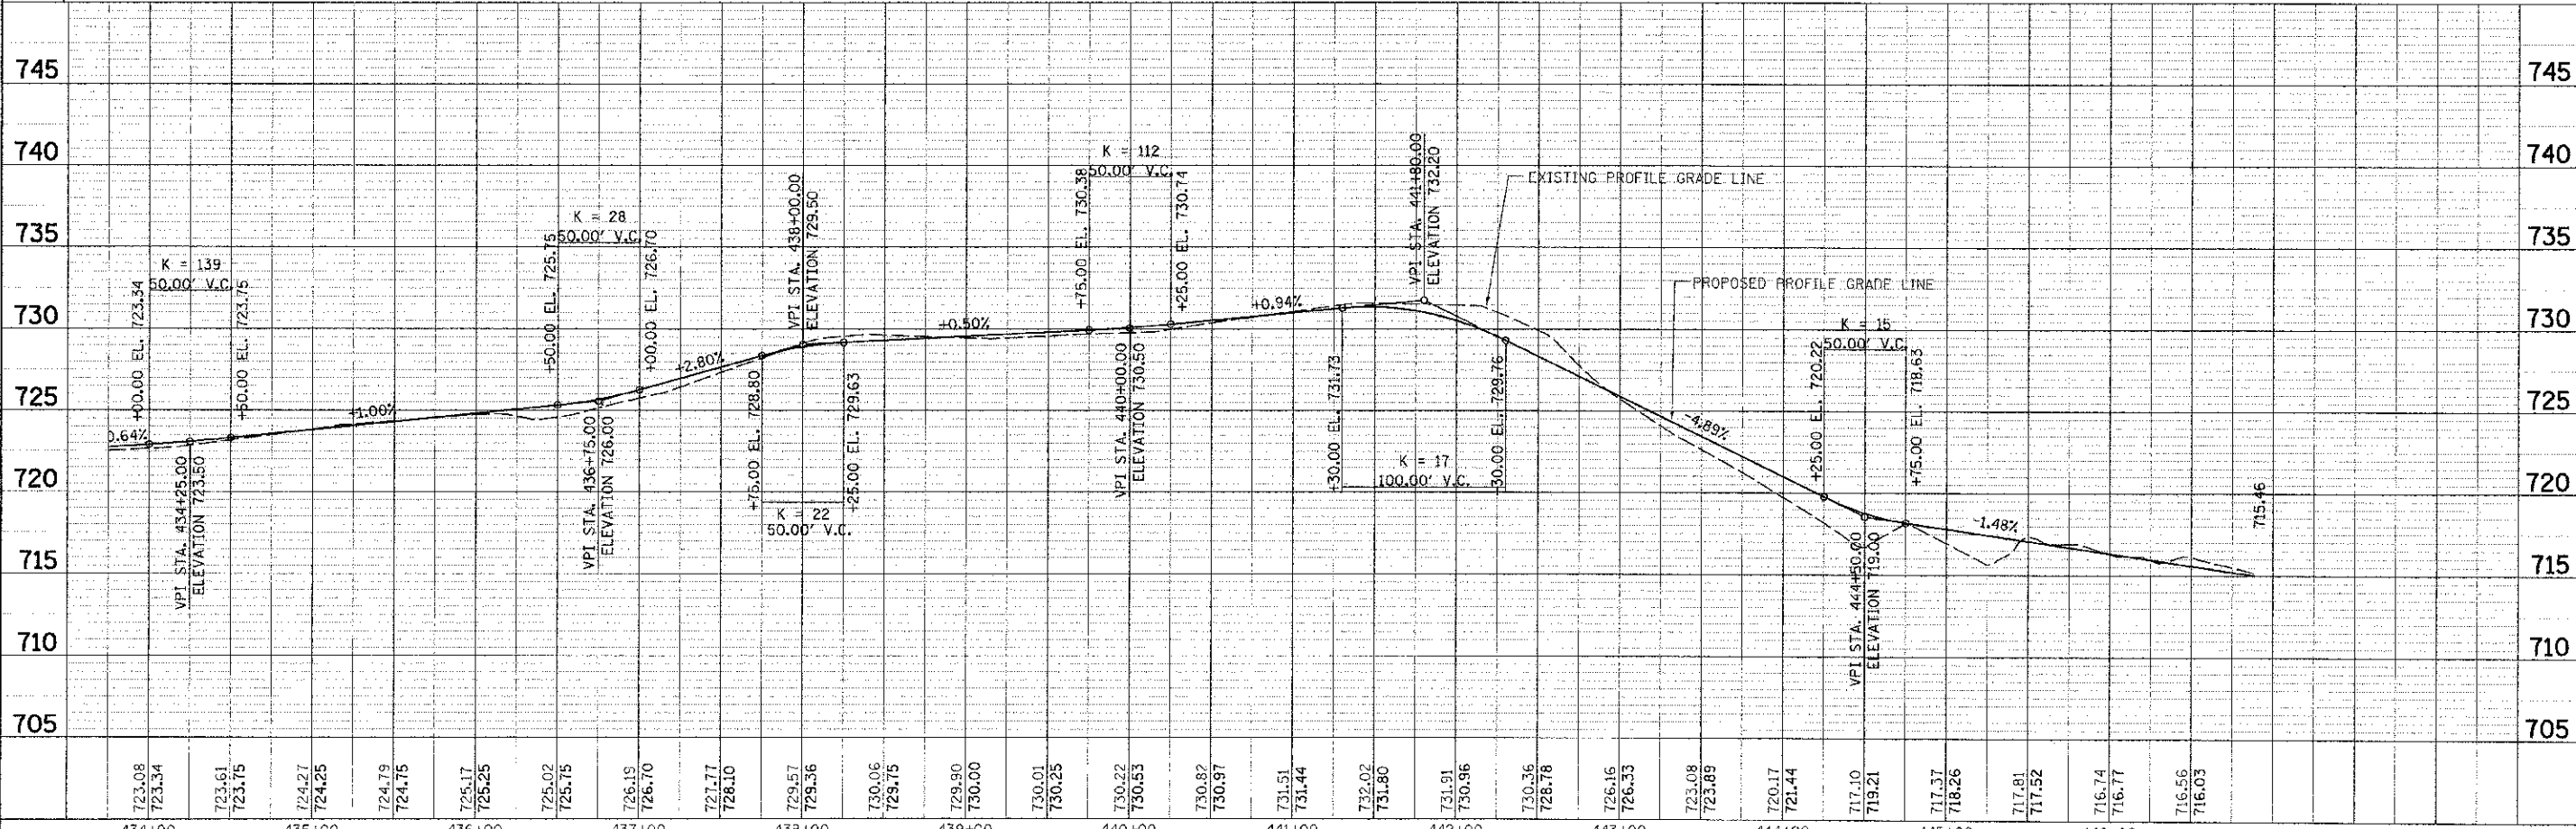

PROJECT NO.	11-13000-00-BT
DATE	8/20/12
DESIGNED BY	NSB
DRAWN BY	NSB
CHECKED BY	DDL
DATE	8/20/12

PROJECT NO.	11-13000-00-BT
DATE	8/20/12
DESIGNED BY	NSB
DRAWN BY	NSB
CHECKED BY	DDL
DATE	8/20/12



DESIGNED	NSB	REVISED	
DRAWN	NSB	REVISED	
CHECKED	DDL	REVISED	
DATE	8/20/12	REVISED	

FOREST PRESERVE DISTRICT OF WILL COUNTY, ILLINOIS

VETERANS TRAIL - NORTH PLAN PROFILE DRAWING

SECTION	COUNTY	TOTAL SHEET NO.
11-F3000-00-BT	WILL	27
		8
CONTRACT NO. 63728		

SCALE: 1" = 50' SHEET NO. OF SHEETS STA. 431+00 TO STA. 443+53