


FILE	DATE	BY	DATE
DESIGNED	8/20/12	BY	
DRAWN		BY	
CHECKED		BY	
REVISIONS		BY	

DATE	BY	DATE
8/20/12		

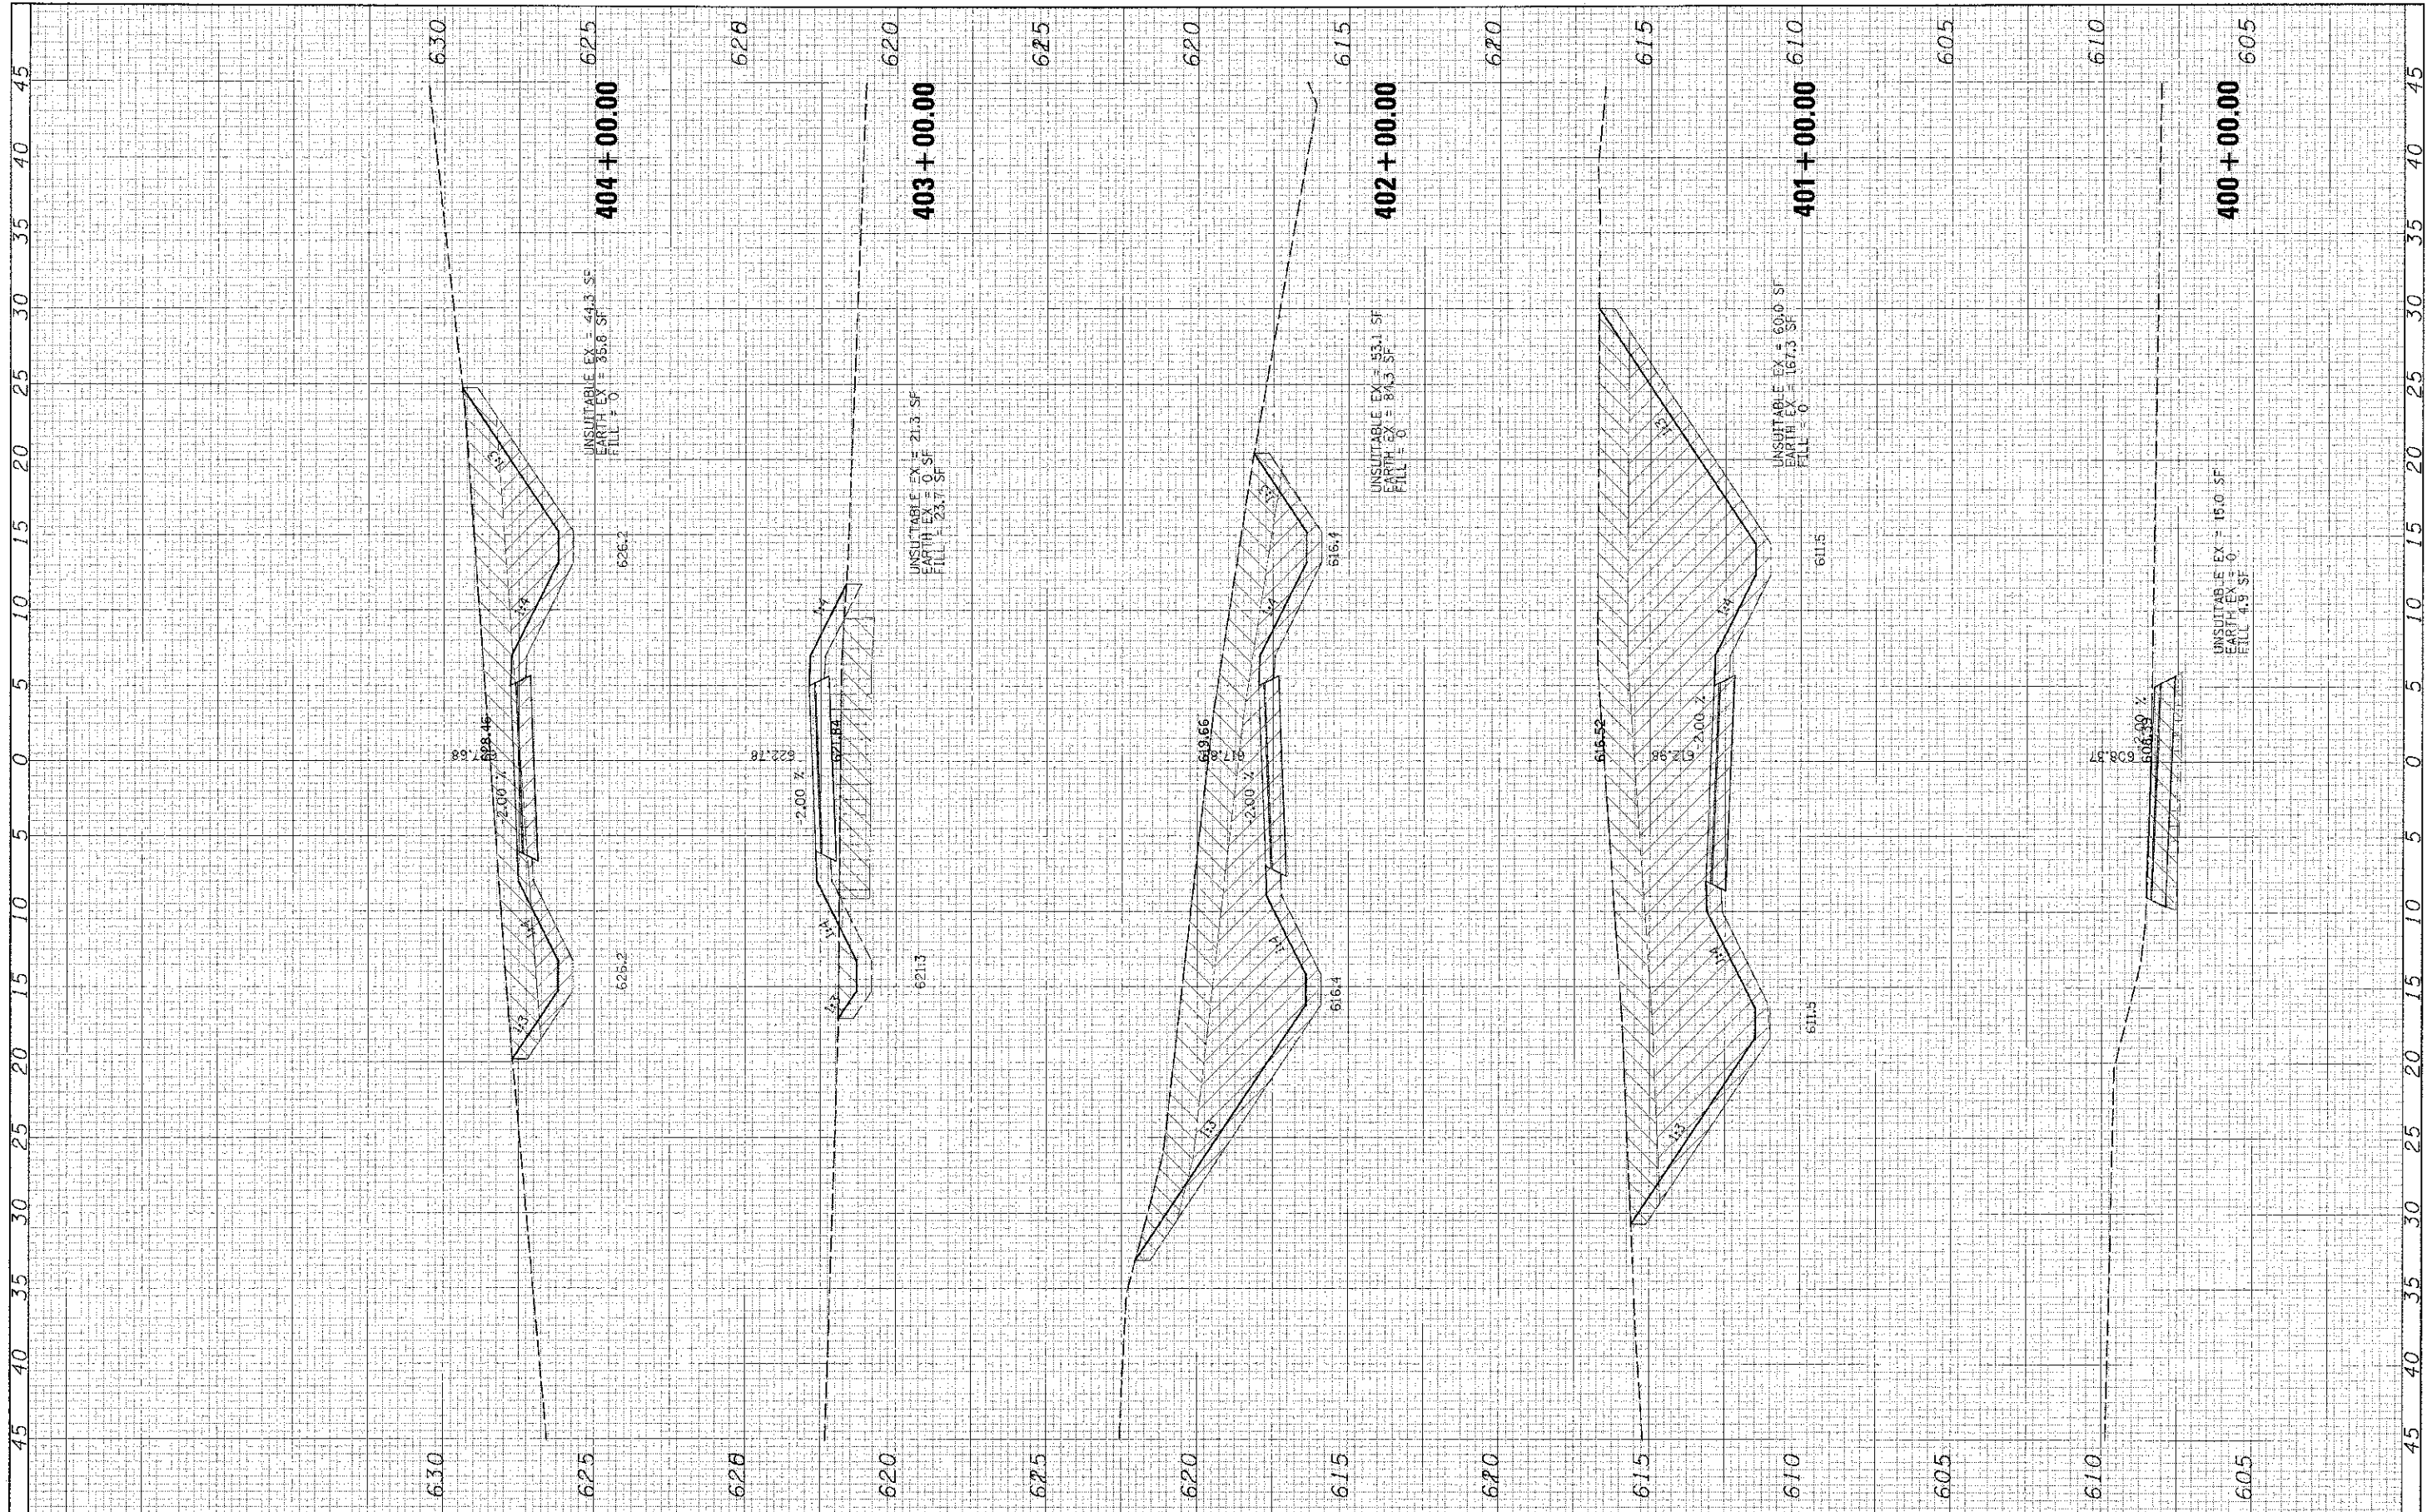

FILE NAME: s:\files

USER NAME: Loric...endexcar

PLOT SCALE: 1/8" = 1' IN.

PLOT DATE: 8/21/2012

DESIGNED -

DRAWN -

CHECKED -

DATE: 8/20/12

REVISED -

REVISED -

REVISED -

REVISED -

STATE OF ILLINOIS
DEPARTMENT OF TRANSPORTATION

BICYCLE PATH CROSS SECTIONS

SCALE: SHEET NO. 0f SHEETS STA. 400+00.00 TO STA. 404+00.00

F.A. RTE.	SECTION	COUNTY	TOTAL SHEETS	SHEET NO.
	11-F3000-00-BT	WILL	27	19
CONTRACT NO. 63728			ILLINOIS FED. AID PROJECT	