


DATE	BY	DATE
DESIGNED		
DRAWN		
CHECKED		
DATE		

DATE	BY	DATE
DESIGNED		
DRAWN		
CHECKED		
DATE		

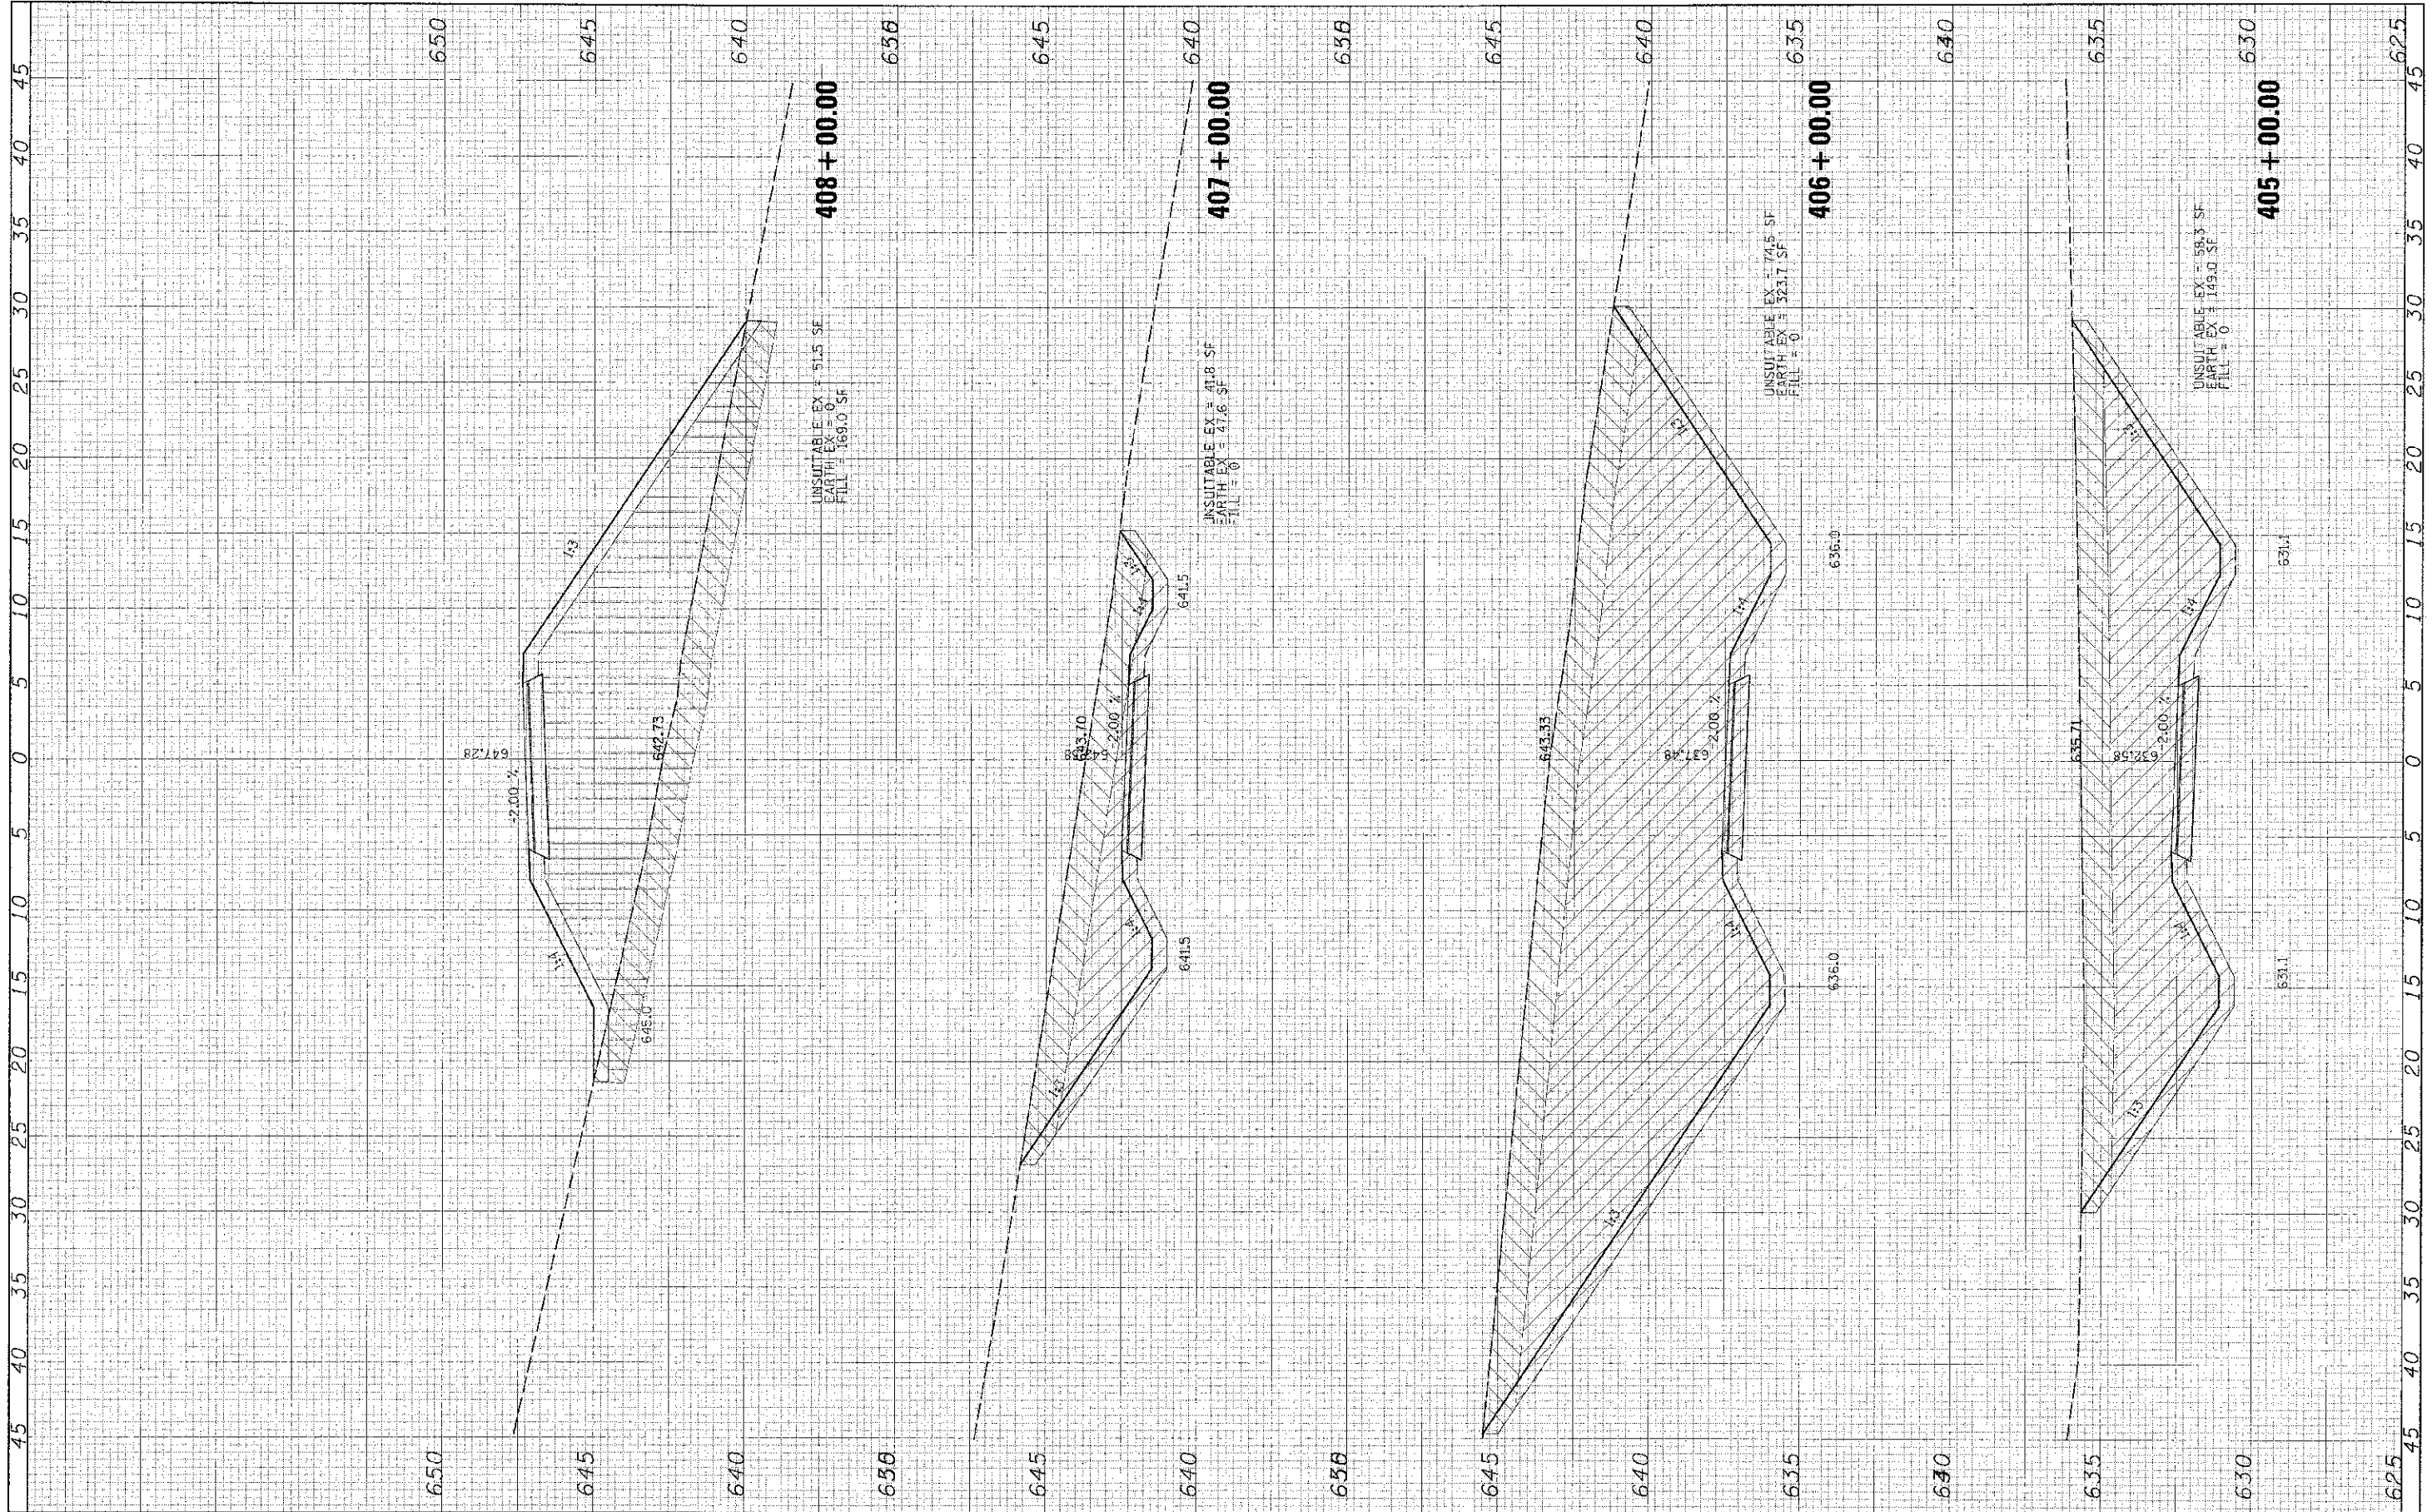

FILE NAME: 63728
 USER NAME: David.Lancewear
 PLOT SCALE: 5/8" = 1' IN.
 PLOT DATE: 8/21/2012

DESIGNED: -
 DRAWN: -
 CHECKED: -
 DATE: 8/20/12

REVISED: -
 REVISED: -
 REVISED: -
 REVISED: -

STATE OF ILLINOIS
 DEPARTMENT OF TRANSPORTATION

BICYCLE PATH CROSS SECTIONS
 SCALE: SHEET NO. OF SHEETS STA. 405+00.00 TO STA. 408+00.00

F.A. RTE. SECTION COUNTY TOTAL SHEET SHEETS NO.
 11-F3000-00-3T WILL 27 20
 CONTRACT NO. 63728
 ILLINOIS, FED. AID PROJECT

UNSUITABLE EX = 58.3 SF
 EARTH EX = 149.0 SF
 FILL = 0