


DESIGNED	DATE
DRAWN	DATE
CHECKED	DATE
REVISIONS	
NO.	

DESIGNED	DATE
DRAWN	DATE
CHECKED	DATE
REVISIONS	
NO.	

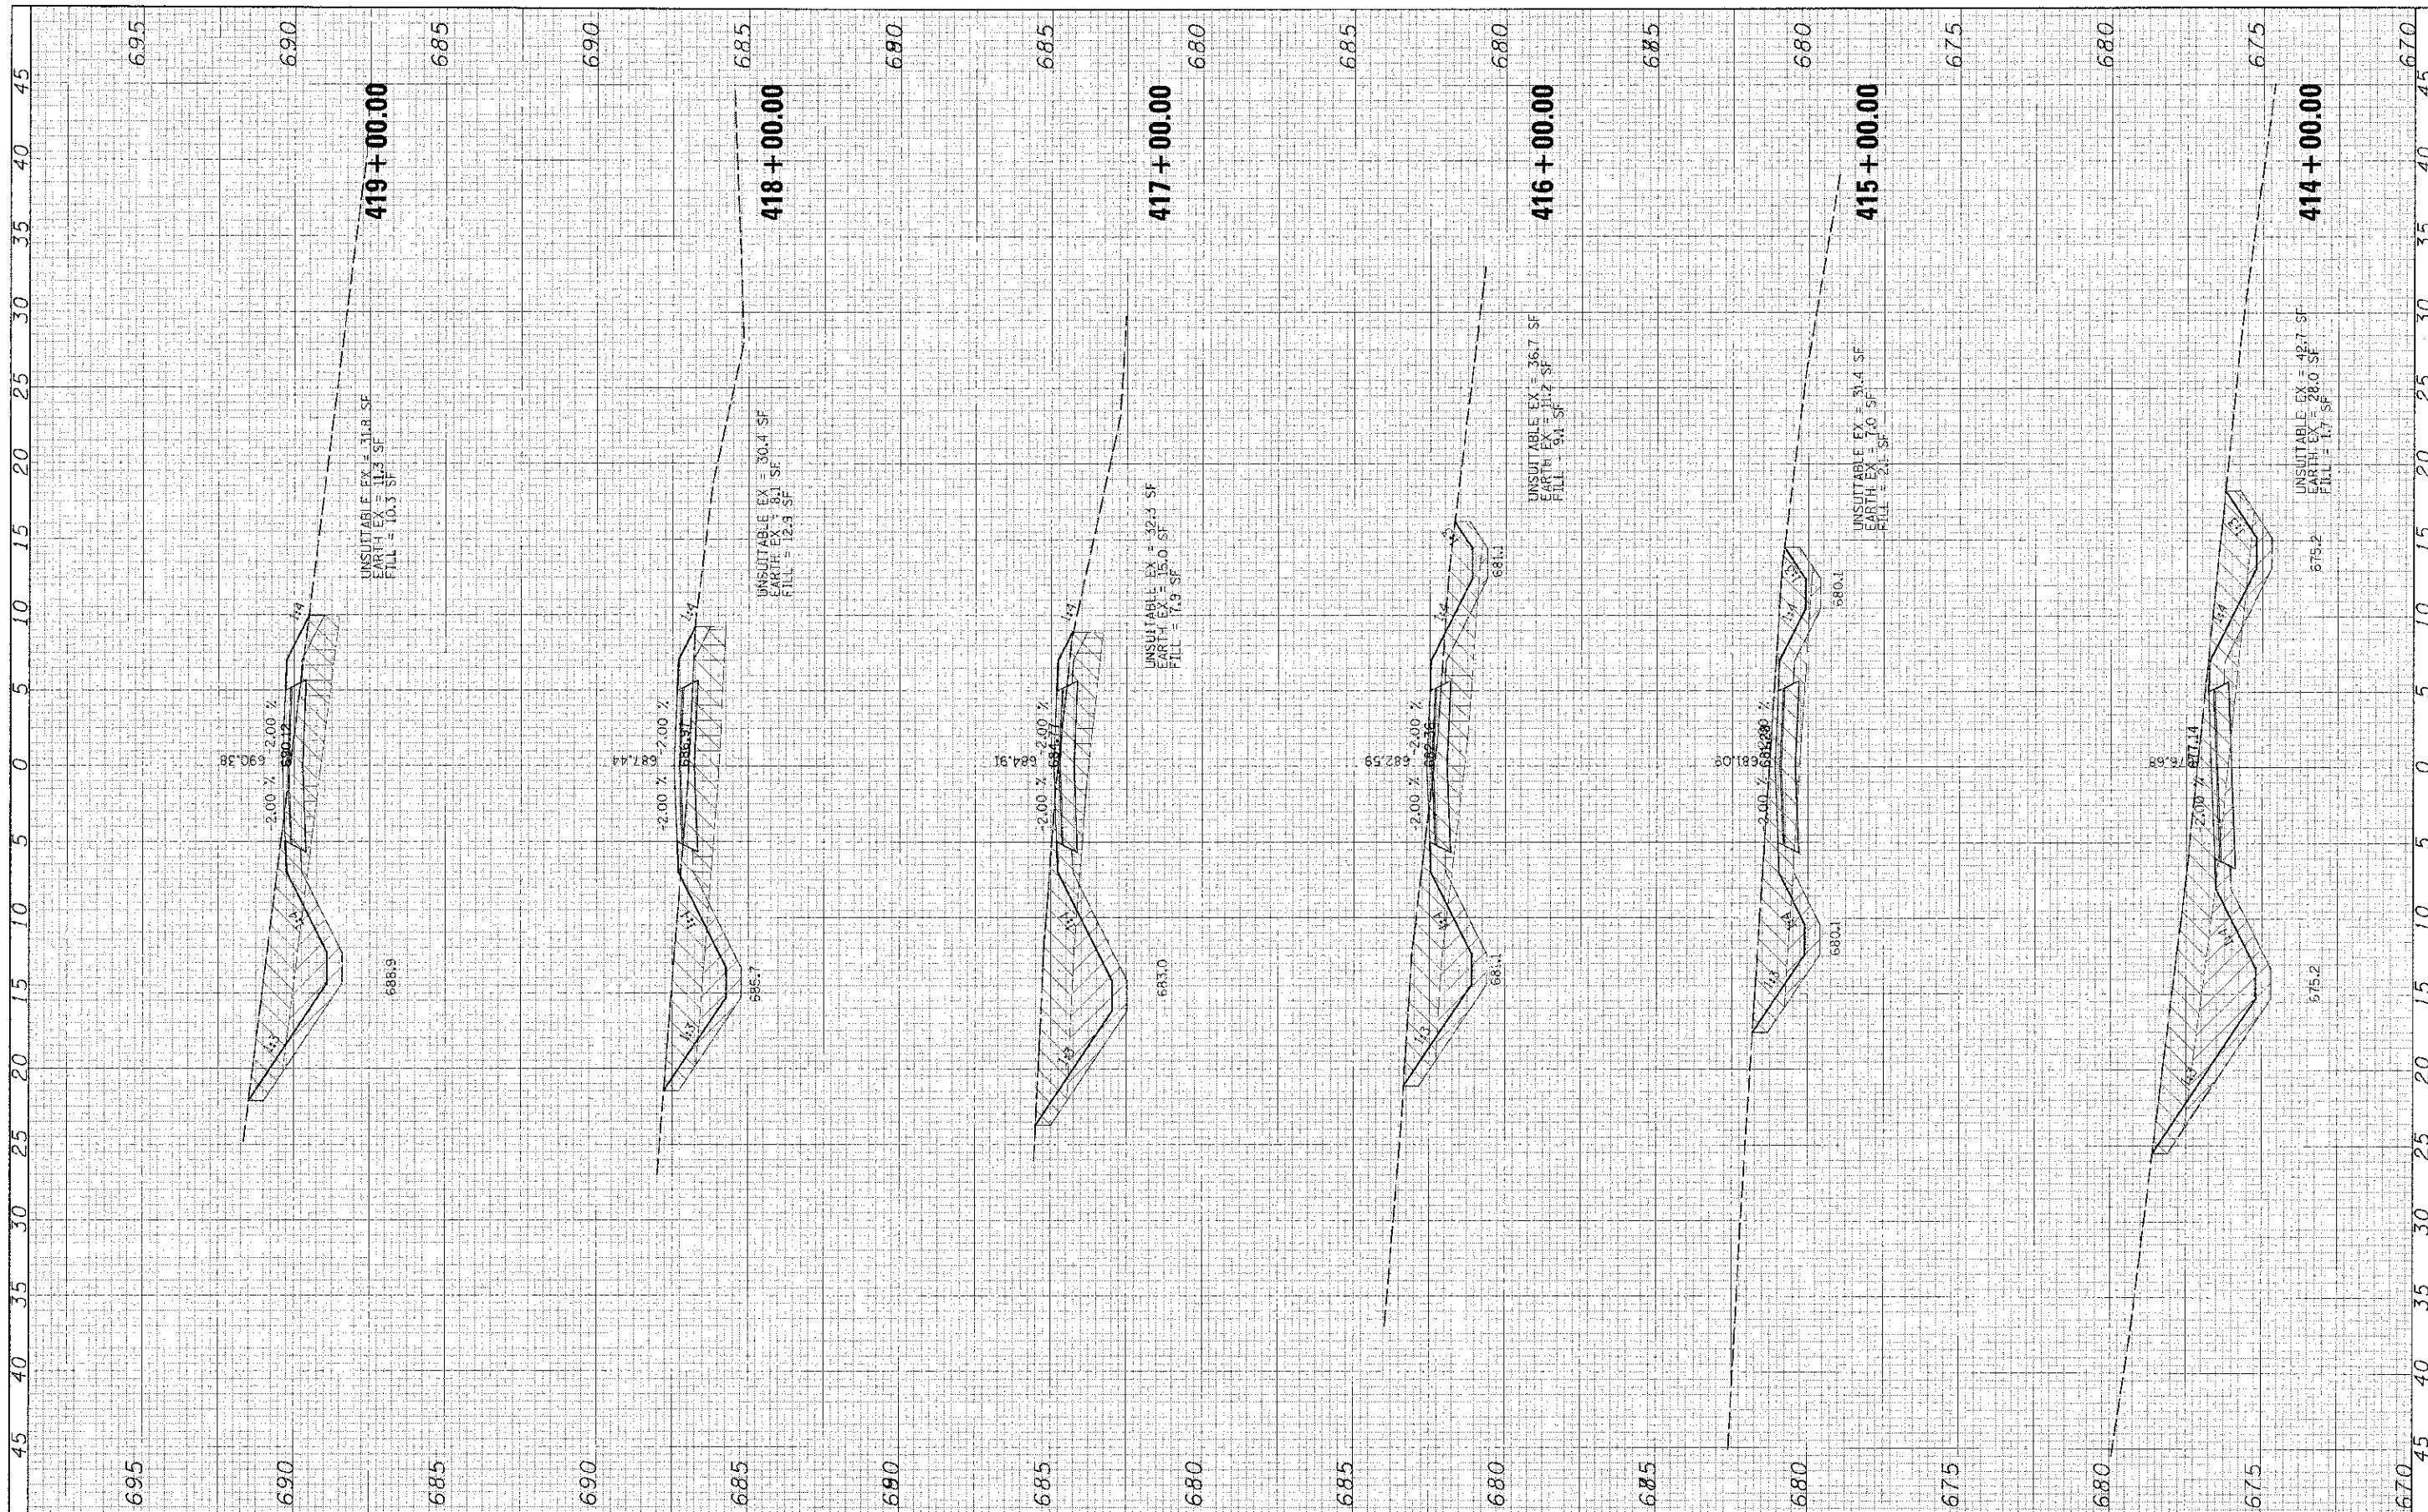

FILE NAME: 8/20/12
 PLOT SCALE: 1/4" = 10'-0"

USER NAME: L...
 PLOT DATE: 8/20/12

DESIGNED: -
 DRAWN: -
 CHECKED: -
 DATE: 8/20/12

REVISED: -
 REVISED: -
 REVISED: -
 REVISED: -

**STATE OF ILLINOIS
 DEPARTMENT OF TRANSPORTATION**

BICYCLE PATH CROSS SECTIONS

SCALE: SHEET NO. OF SHEETS: STA. 414+00.00 TO STA. 419+00.00

F.A. RTE.	SECTION	COUNTY	TOTAL SHEETS	SHEET NO.
	11-F3000-00-3T	WILL	27	22
ILLINOIS FED. AID PROJECT			CONTRACT NO. 63728	