


DESIGNED BY: []
 DRAWN BY: []
 CHECKED BY: []
 DATE: []

CONTRACT NO. 63728
 SHEET NO. 27
 TOTAL SHEETS 28

725

725

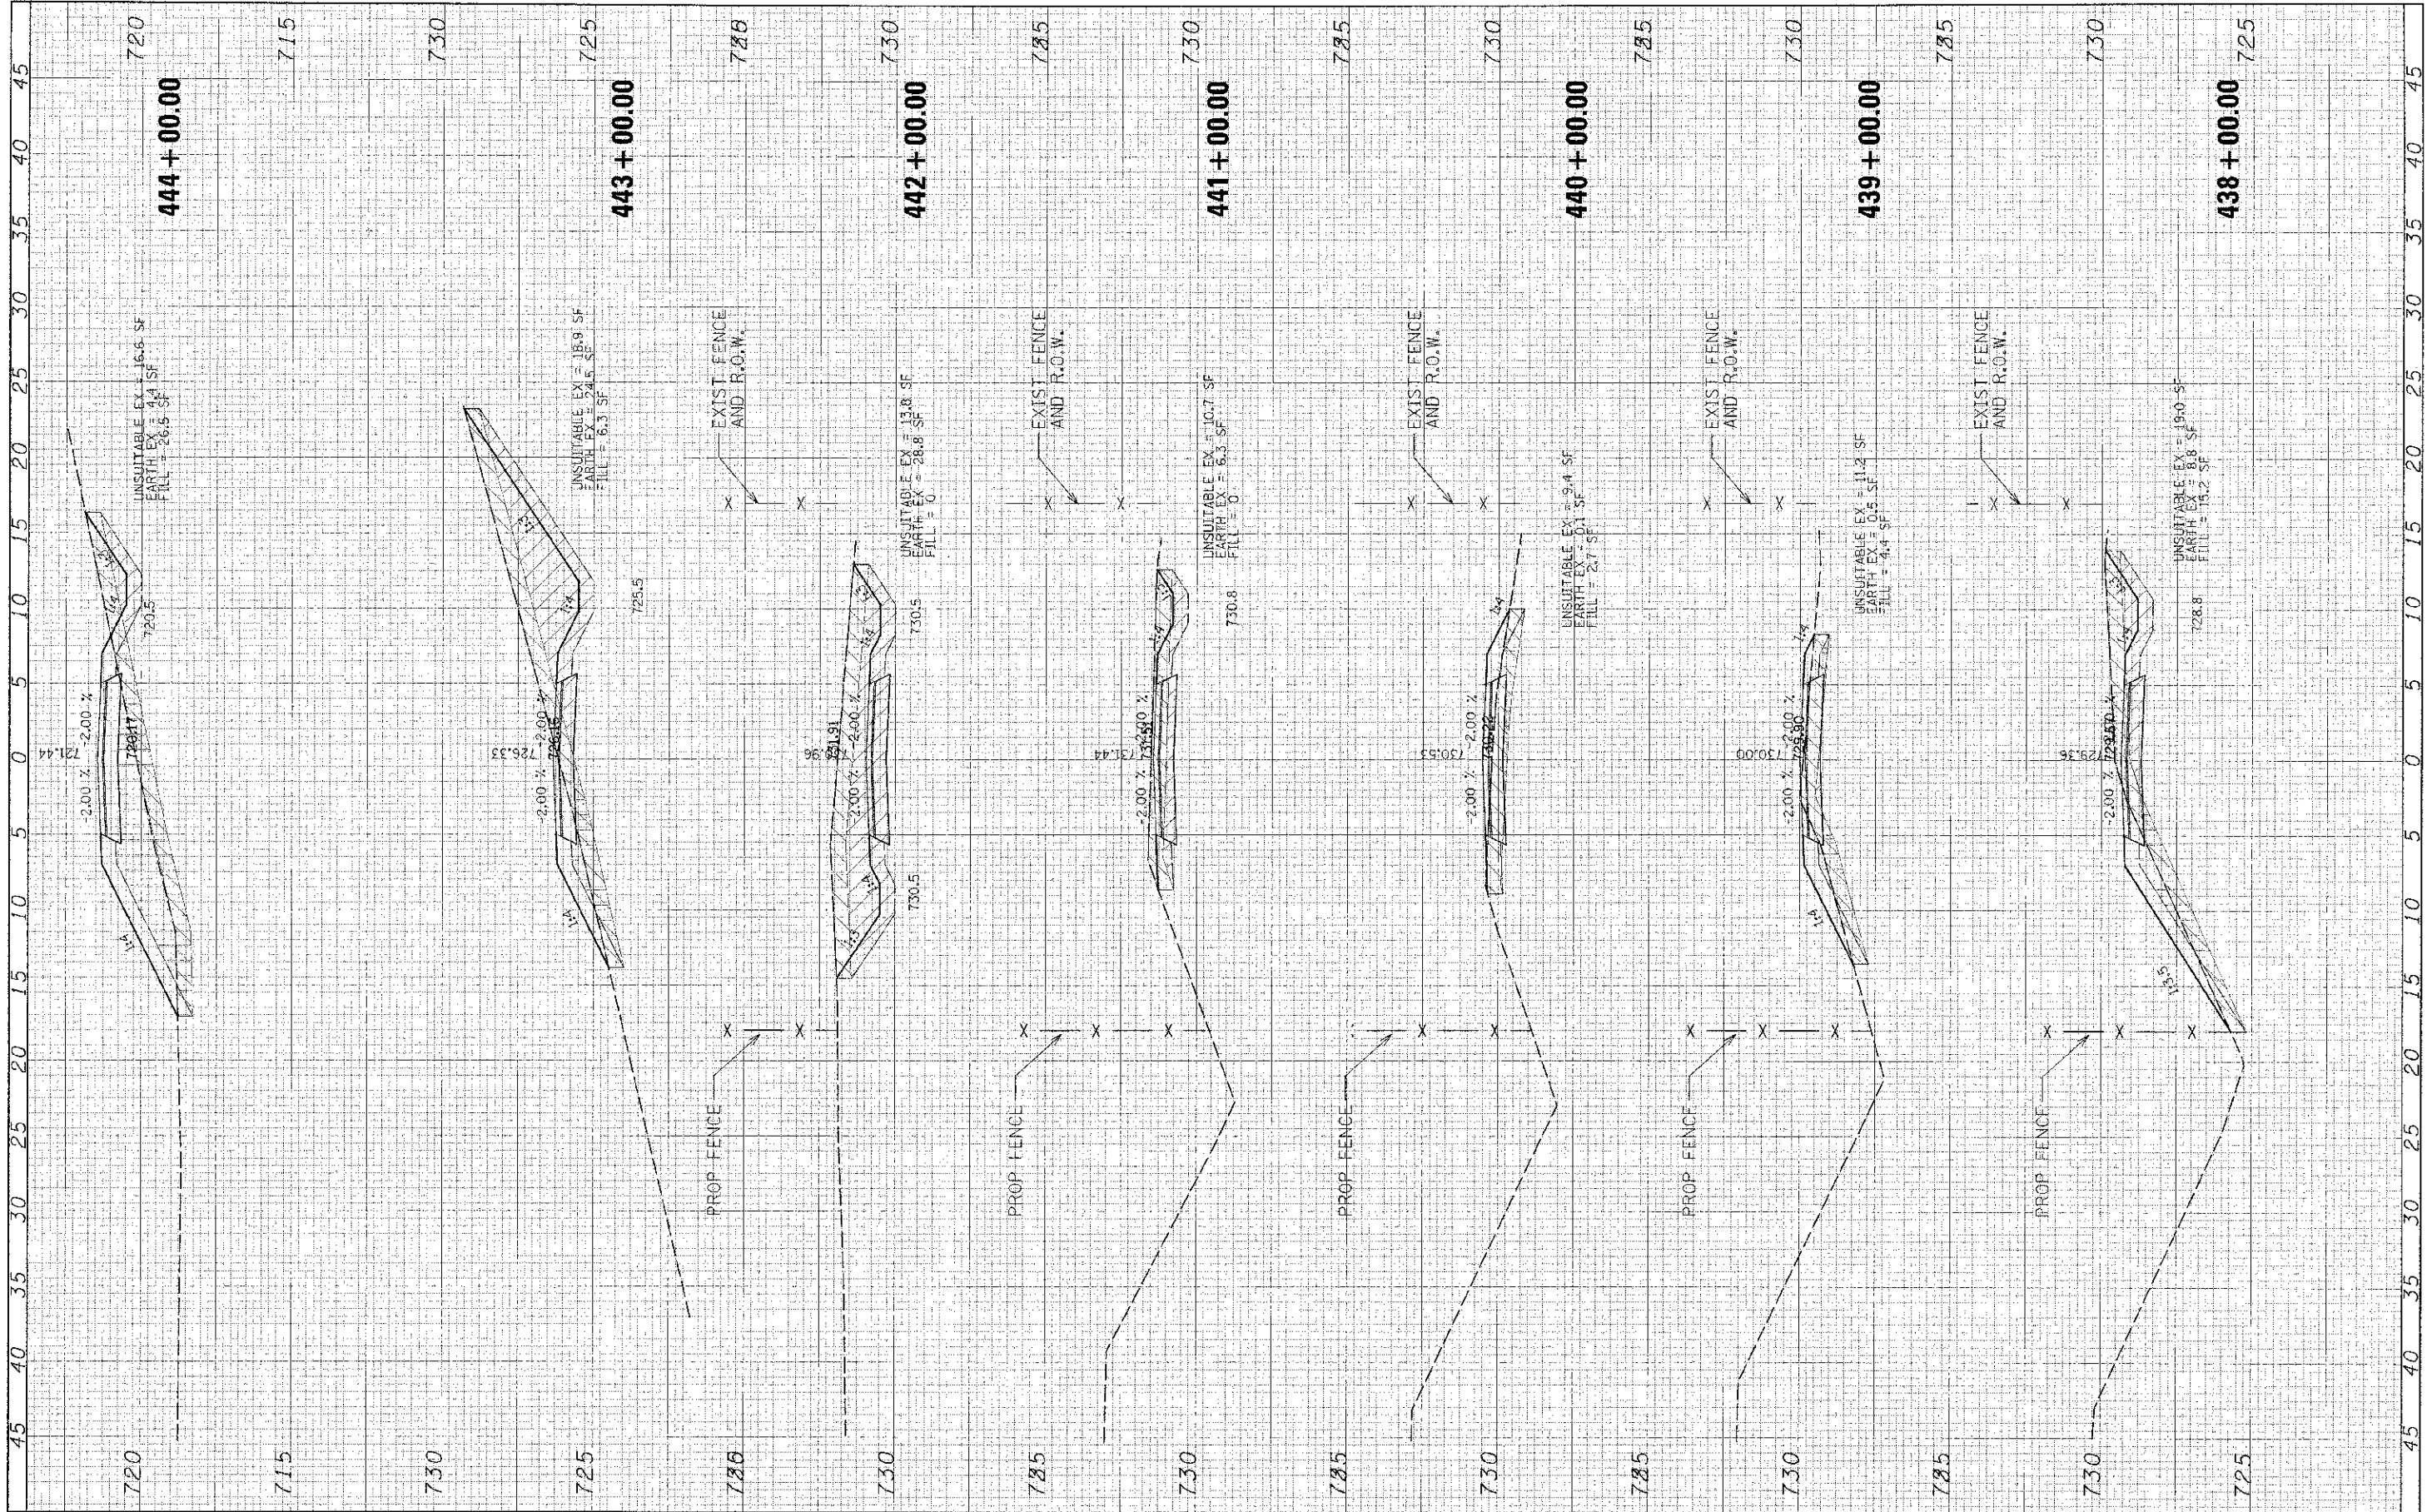

F.I.T. NAME: []
 TITLE: []

DESIGNED BY: []
 DRAWN BY: []
 CHECKED BY: []
 DATE: 8/20/12

DESIGNED BY: []
 DRAWN BY: []
 CHECKED BY: []
 DATE: 8/20/12

DESIGNED BY: []
 DRAWN BY: []
 CHECKED BY: []
 DATE: 8/20/12

STATE OF ILLINOIS
DEPARTMENT OF TRANSPORTATION

BICYCLE PATH CROSS SECTIONS
 SCALE: [] SHEET NO. [] OF [] SHEETS: STA. 438+00.00 TO STA. 444+00.00

F.A. RTE.	SECTION	COUNTY	TOTAL SHEETS	SHEET NO.
	11-F3000-00-B1	WILL	27	28
CONTRACT NO. 63728				
ILLINOIS FED. AID PROJECT				