
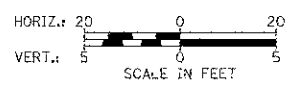


PLAN	DATE
BY	
CHECKED	
DATE	
NO.	
NO.	
NO.	
NO.	
NO.	

PROFILE	DATE
BY	
CHECKED	
DATE	
NO.	
NO.	
NO.	
NO.	
NO.	

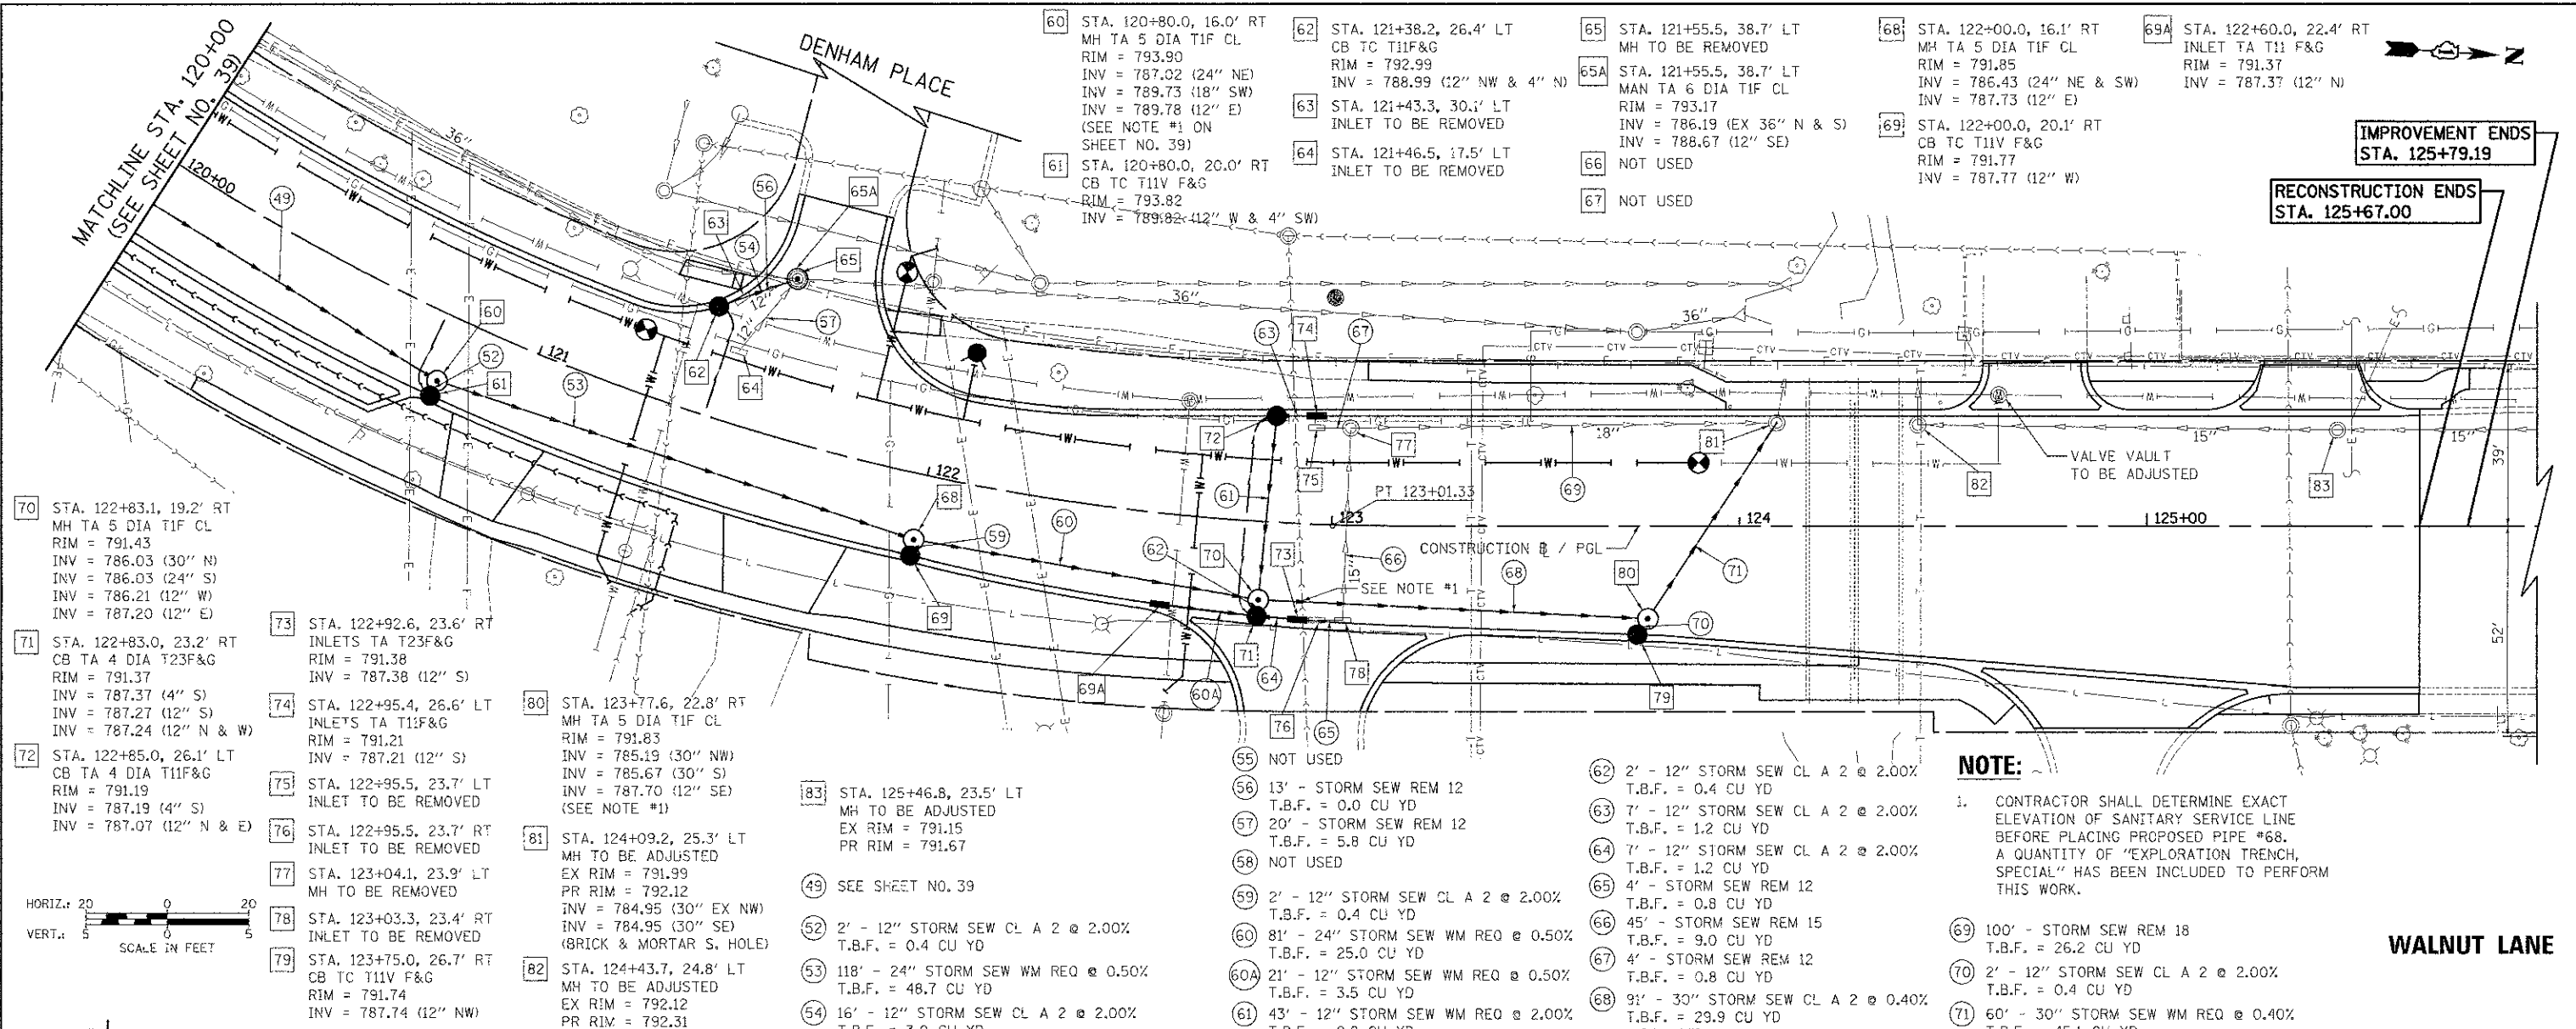

**NOTE:**

- CONTRACTOR SHALL DETERMINE EXACT ELEVATION OF SANITARY SERVICE LINE BEFORE PLACING PROPOSED PIPE #68. A QUANTITY OF "EXPLORATION TRENCH, SPECIAL" HAS BEEN INCLUDED TO PERFORM THIS WORK.

