
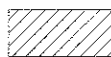


LEGEND

 PAVEMENT REMOVAL & TEMPORARY PAVEMENT, 4"

PLAN	DATE
NO.	
BY	
REVISIONS	
NO.	
DESCRIPTION	
DATE	

PROFILE	DATE
NO.	
BY	
REVISIONS	
NO.	
DESCRIPTION	
DATE	

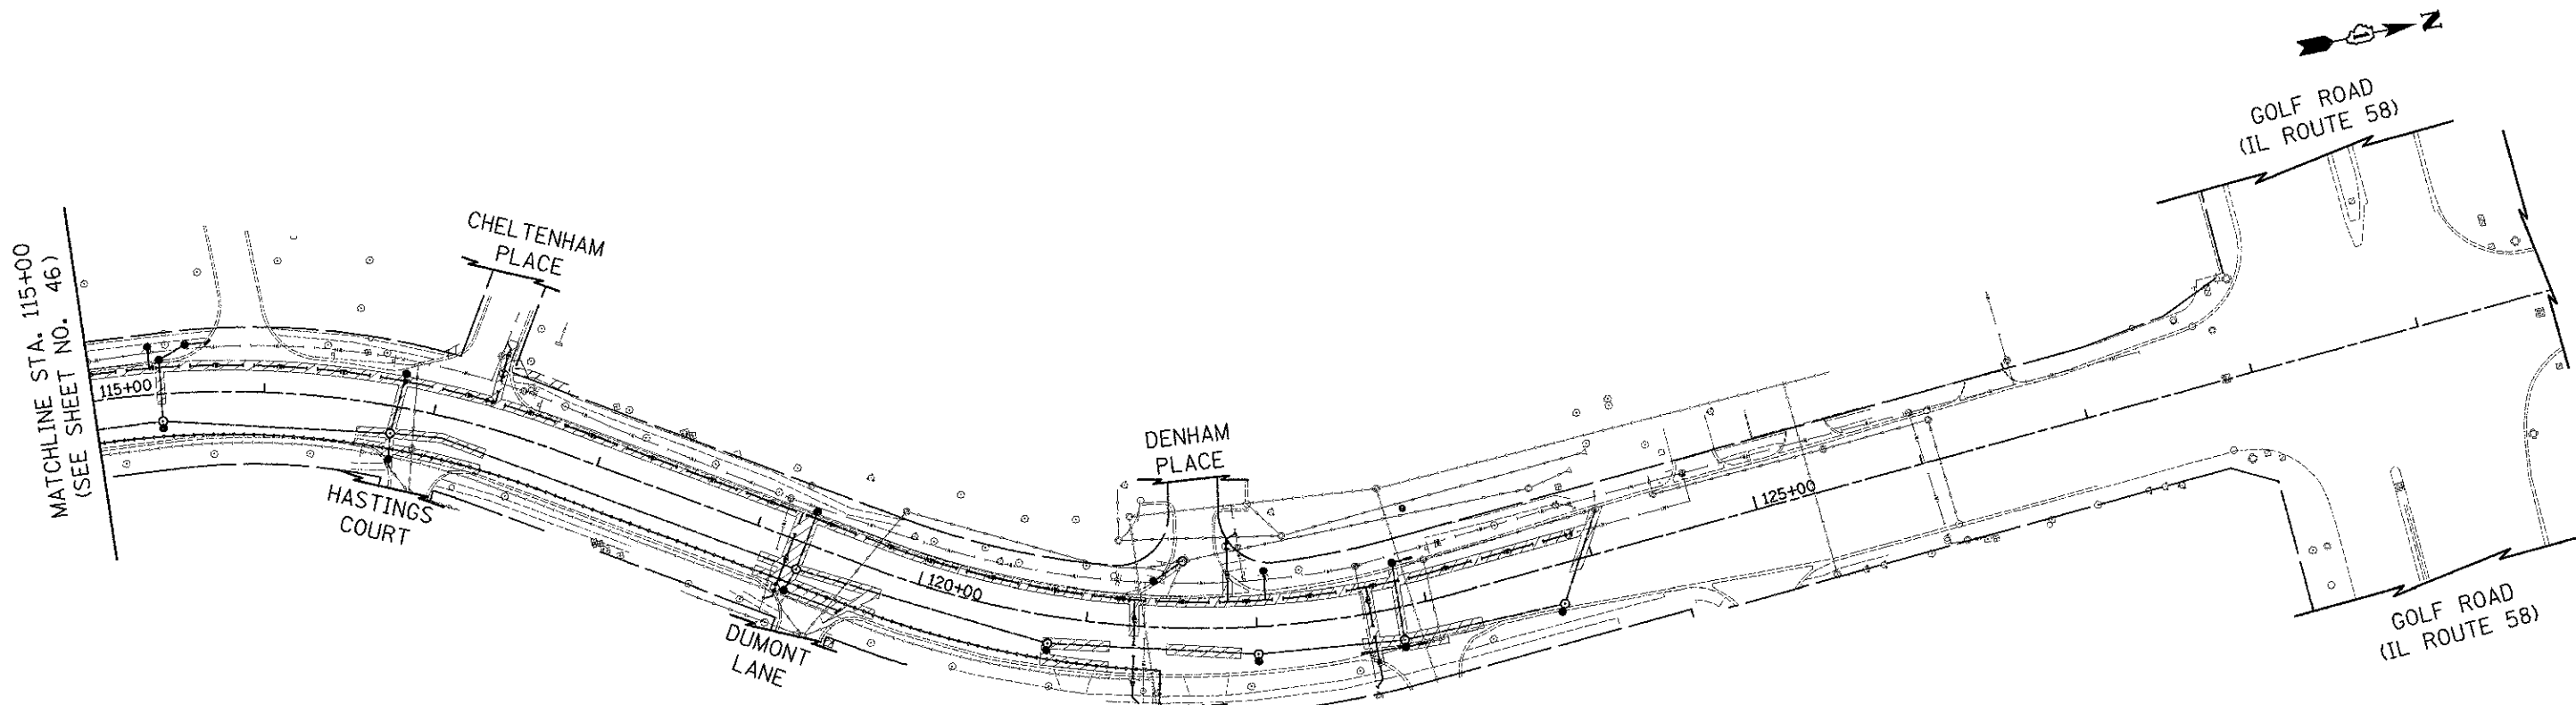

FILE NAME = ...VPotaf_02.dgn	USER NAME = djk	DESIGNED - JSM	REVISED -	STATE OF ILLINOIS DEPARTMENT OF TRANSPORTATION	WALNUT LANE UTILITY TRENCH PATCHING PLAN	F.A.U. RTE. 2556	SECTION 08-00094-00-PV	COUNTY COOK	TOTAL SHEETS 113	SHEET NO. 47	
PLT SCALE = 50.0000 1" = 50'	CHECKED - DJK	REVISED -	SCALE: 1" = 50"			SHEET NO. 2 OF 2 SHEETS	STA. 115+00.00 TO STA. 125+67.00	CONTRACT NO. 63738		ILLINOIS FED. AID PROJECT #-9003494	
PLT DATE = 8/15/2012	DATE - 8/20/2012	REVISED -									