


DATE	
BY	
PLAN	
NO.	
DATE	
BY	
PROFILE	
NO.	
DATE	
BY	
PLotted	
DATE	
BY	
NO.	
DATE	
BY	


DATE	
BY	
PROFILE	
NO.	
DATE	
BY	
PLotted	
DATE	
BY	
NO.	
DATE	
BY	

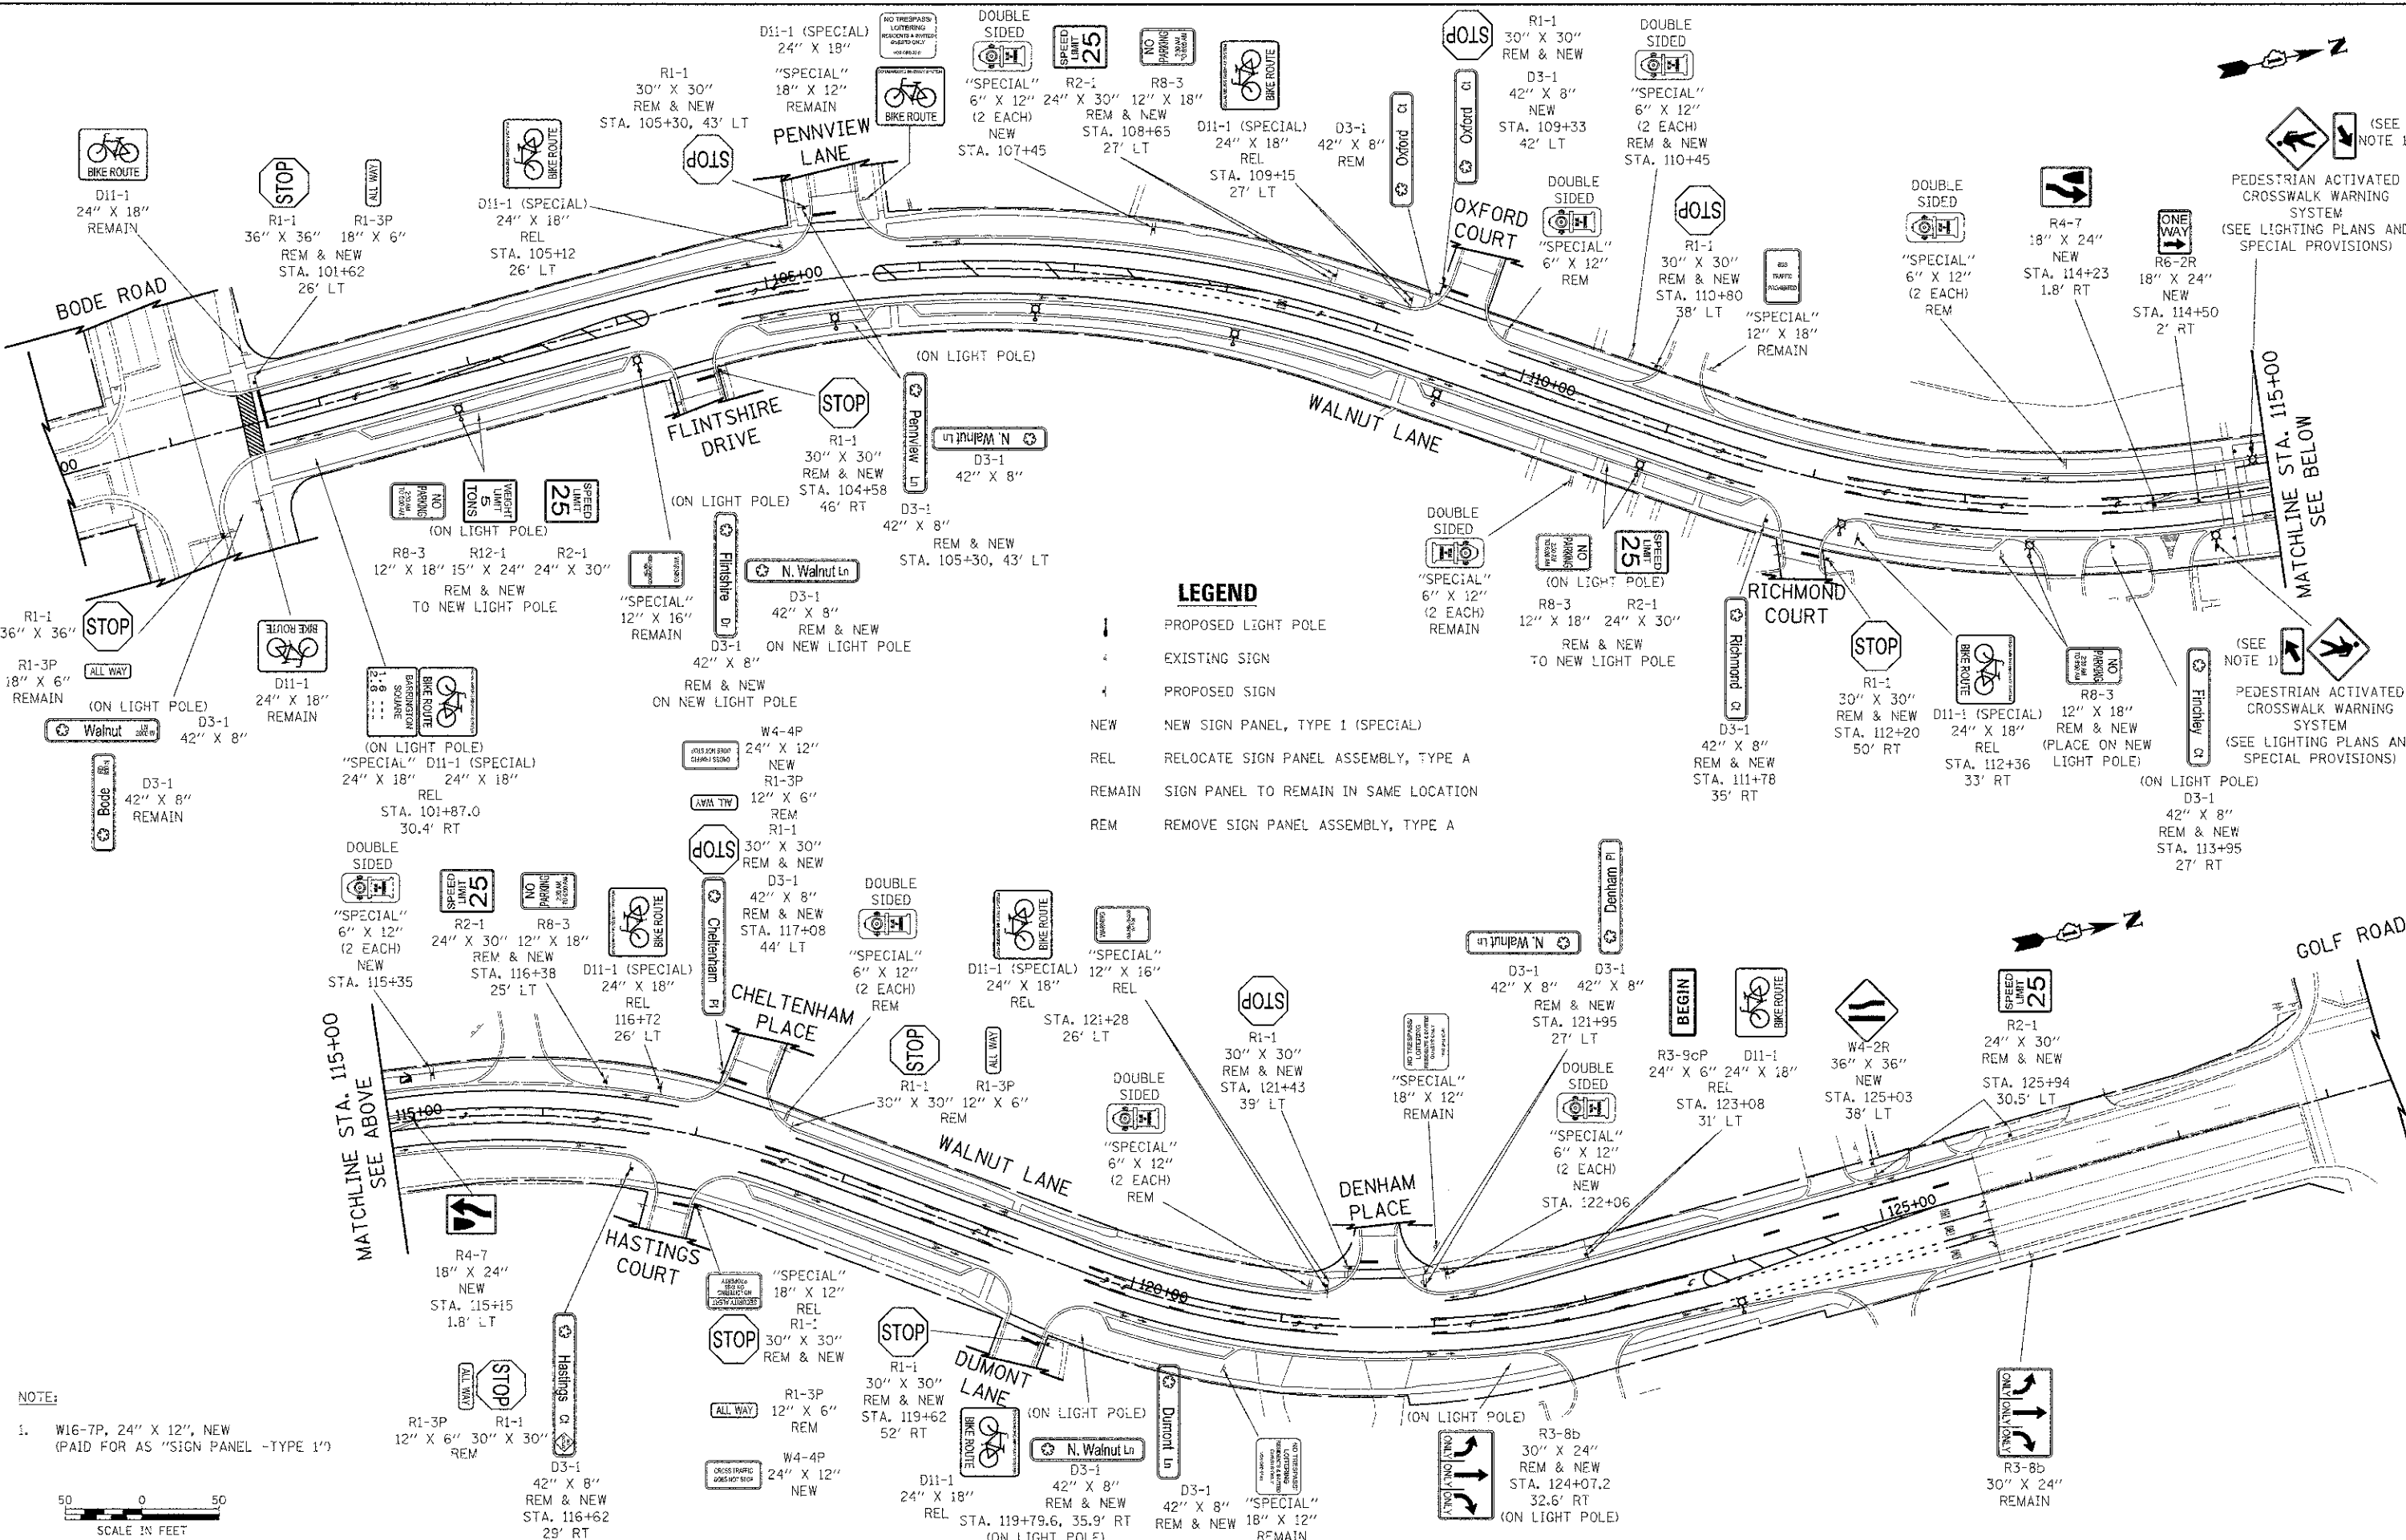

**LEGEND**

- PROPOSED LIGHT POLE
- EXISTING SIGN
- PROPOSED SIGN
- NEW SIGN PANEL, TYPE 1 (SPECIAL)
- RELOCATE SIGN PANEL ASSEMBLY, TYPE A
- SIGN PANEL TO REMAIN IN SAME LOCATION
- REMOVE SIGN PANEL ASSEMBLY, TYPE A

**NOTE:**  
 1. W16-7P, 24" X 12", NEW (PAID FOR AS "SIGN PANEL -TYPE 1")

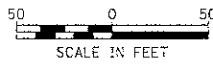

FILE NAME = ...2556-Sign-01.dgn	USER NAME = dj	DESIGNED - JAT	REVISIONS -	<b>STATE OF ILLINOIS DEPARTMENT OF TRANSPORTATION</b>	<b>WALNUT LANE SIGNING PLAN</b>	F.A.U. RTE. = 2556	SECTION = 08-0094-00-PV	COUNTY = COOK	TOTAL SHEETS = 113	SHEET NO. = 70		
PLOT SCALE = 50.0000 1" = 50'	CHECKED - DJK	REVISIONS -	SCALE: 1" = 50'			SHEET NO. 1 OF 1 SHEETS	STA. 101+00.00 TO STA. 125+67.00	CONTRACT NO. 63738				
PLOT DATE = 9/5/2012	DATE = 8/20/2012	REVISIONS -	ILLINOIS FED. AID PROJECT X-90034940									