


DATE	
BY	
REVISION	
PLAN	
NOTE BOOK	
NO.	
NO.	
NO.	
NO.	
NO.	

DATE	
BY	
REVISION	
PROFILE	
NOTE BOOK	
NO.	
NO.	
NO.	
NO.	
NO.	

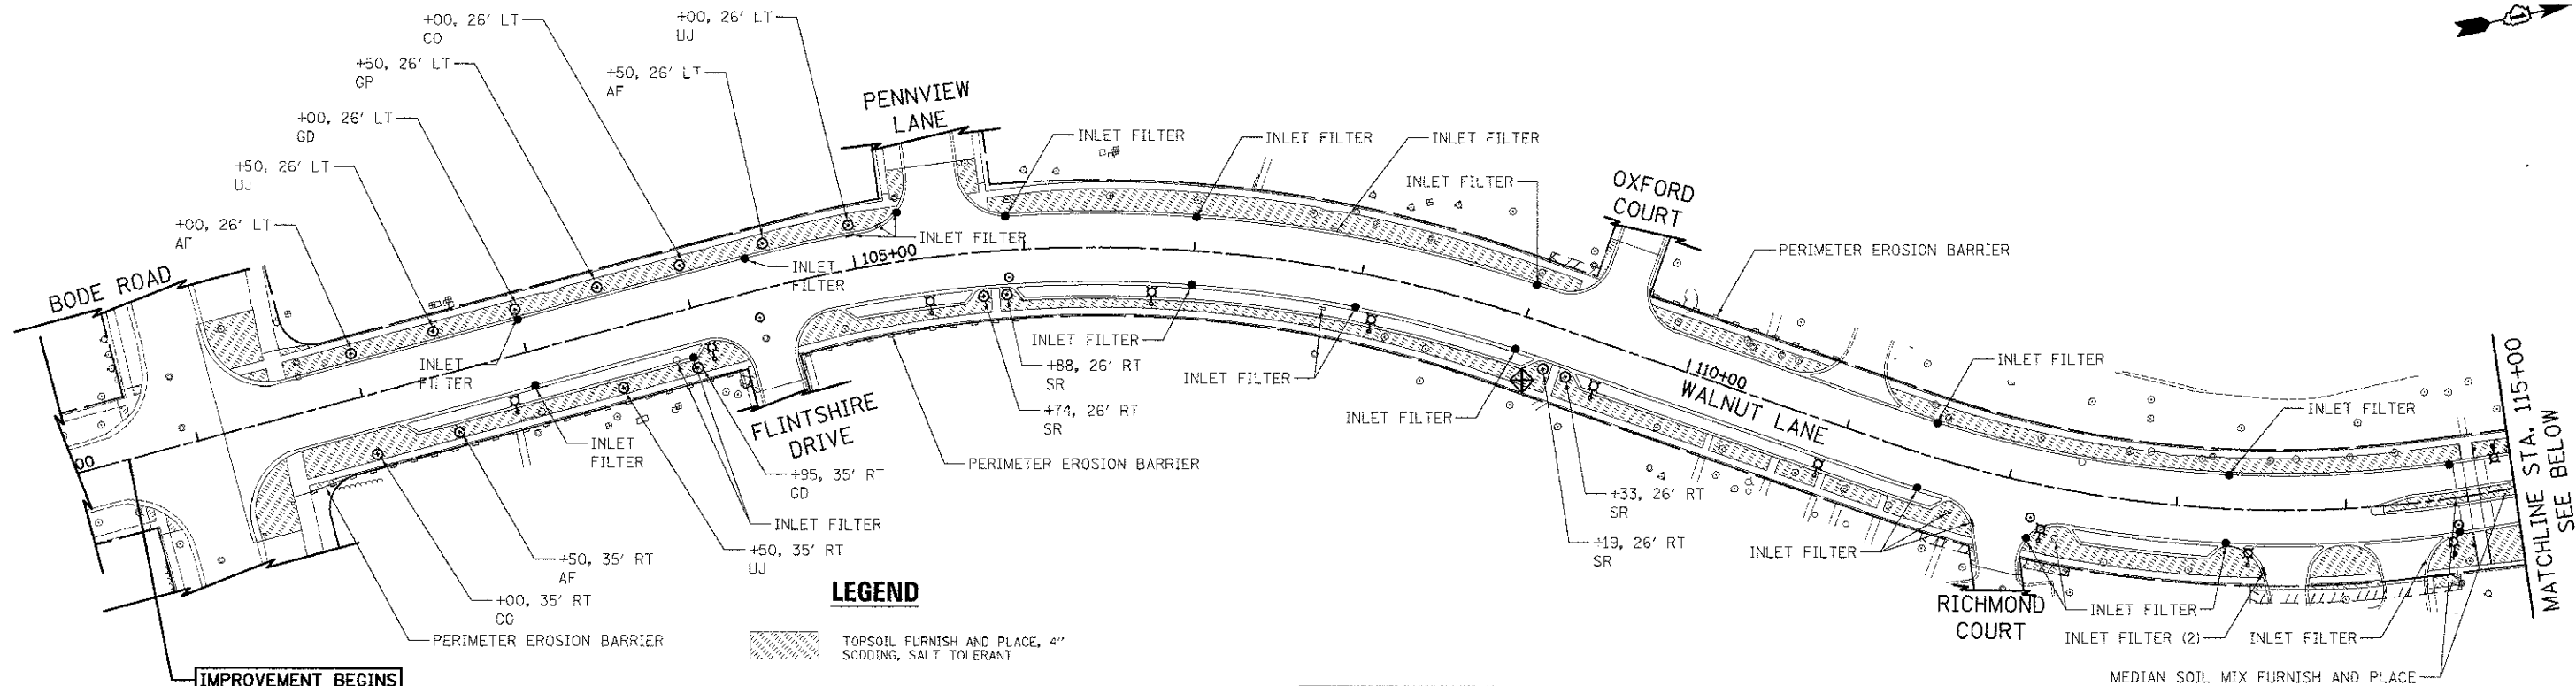

IMPROVEMENT BEGINS
STA. 100+60.04


NOTE:

PLACE INLET FILTER IN FIRST OPEN LID STRUCTURE TO THE EAST AND WEST OF WALNUT ROAD ON BODE ROAD, THE SOUTH ON WALNUT LANE, AND ON EACH SIDE STREET.

LEGEND

- TOPSOIL FURNISH AND PLACE, 4" SODDING, SALT TOLERANT
- PERIMETER EROSION BARRIER
- INLET AND PIPE PROTECTION (PAID FOR AS 1 INLET FILTER, 16' PERIMETER EROSION BARRIER) (SEE STANDARD 280001)

KEY	LATIN NAME	COMMON NAME	QTY	SIZE
TREES				
CO	<i>Celtis occidentalis</i>	Hackberry	2	2.5" BB
AF	<i>Acer x freemanii</i> 'Autumn Blaze'	Autumn Blaze Maple	4	2.5" BB
UJ	<i>Ulmus japonica x Wilsoniana</i> 'Morton'	Accolade Hybrid Elm	3	2.5" BB
GD	<i>Gymnocladus dioica</i>	Kentucky Coffeetree	2	2.5" BB
GP	<i>Ginkgo biloba</i> 'Princeton Sentry'	Princeton Sentry Ginkgo	2	2.5" BB
SR	<i>Syringa reticulata</i> 'Ivory Silk'	Ivory Silk Japanese Tree Lilac	6	2.5" BB
SHRUBS				
RK	<i>Rosa</i> 'Pink Knockout'	Pink Knockout Rose	10	3 GAL
HA	<i>Hydrangea arborescens</i> 'Annabelle'	Annabelle Hydrangea	8	24" POT
PERENNIALS				
HH	<i>Hemerocallis</i> 'Hyperion'	Hyperion Daylily	15	1 GAL
HM	<i>Heuchera micrantha</i> 'Purple Palace'	Purple Palace Coralbells	25	1 GAL
HR	<i>Hosta</i> 'Royal Standard'	Royal Standard Hosta	30	1 GAL

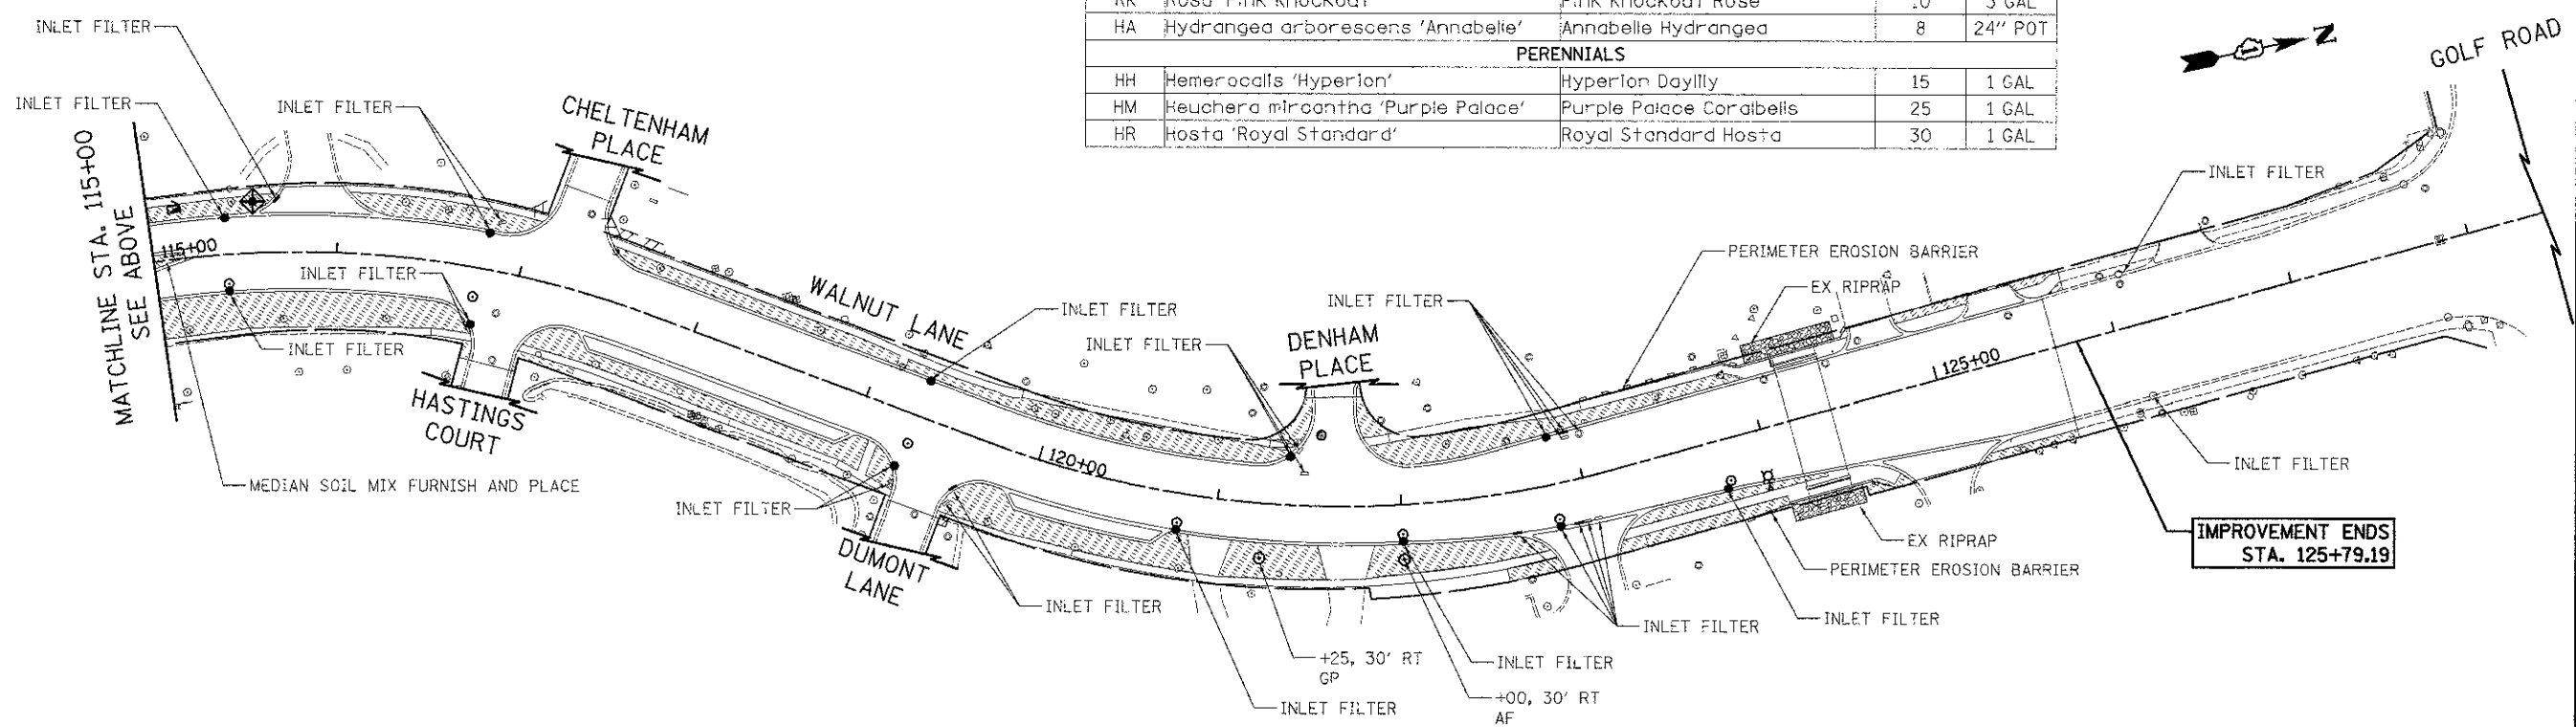

IMPROVEMENT ENDS
STA. 125+79.19

