



DATE	
SY	
PLAN	
NO.	
DATE	
SY	
PROFILE	
NO.	


**CURVE NO. 2**

P.I. STA. = 113+11.69  
 $\Delta$  = 29° 00' 56.37"  
D = 8° 11' 06.40"  
R = 700.00'  
T = 181.13'  
L = 354.49'  
E = 23.06'  
e = N.C.  
P.C. STA. = 111+30.56  
P.T. STA. = 114+85.05

**CURVE NO. 3**

P.I. STA. = 116+33.92  
 $\Delta$  = 30° 17' 29.15"  
D = 10° 25' 02.69"  
R = 550.00'  
T = 148.87'  
L = 290.78'  
E = 19.79'  
e = N.C.  
P.C. STA. = 114+85.05  
P.T. STA. = 117+75.83

DATE	
SY	
PROFILE	
NO.	
DATE	
SY	
PLAN	
NO.	

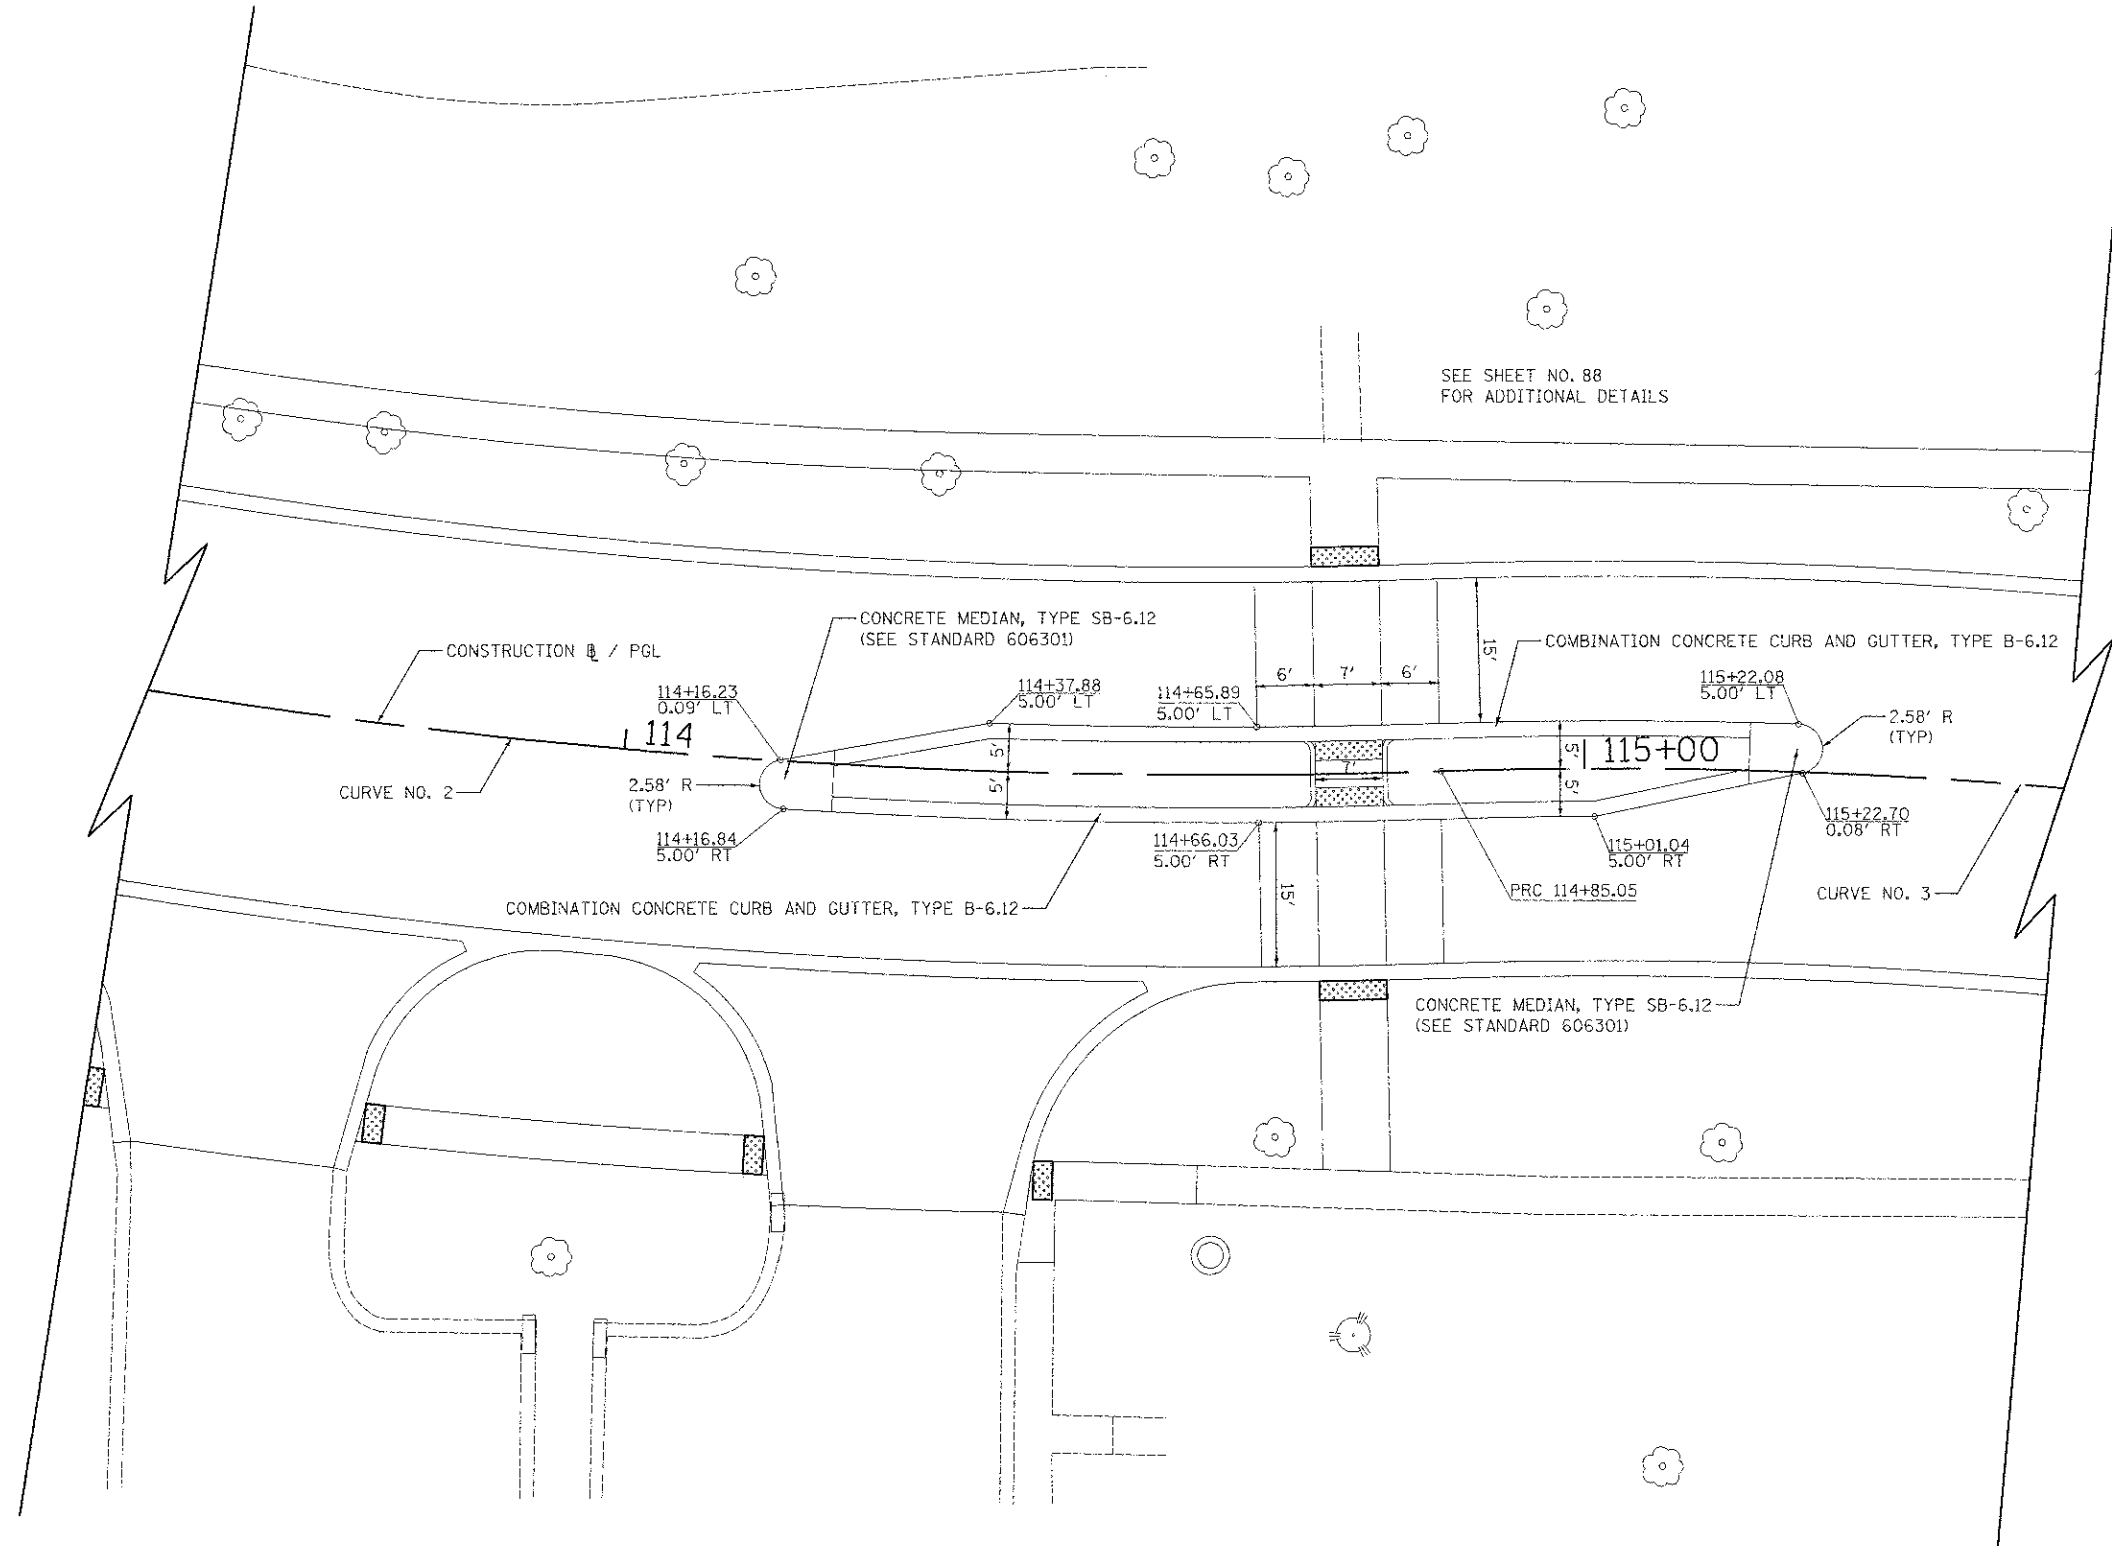

**WALNUT LANE**

FILE NAME = ...17-Details\2536-median05.dgn	USER NAME = djk	DESIGNED - JSM	REVISED -	<b>STATE OF ILLINOIS DEPARTMENT OF TRANSPORTATION</b>	<b>WALNUT LANE MEDIAN DETAILS</b>	F.A.I.D. RFE. 2556	SECTION 08-00094-00-PV	COUNTY COOK	TOTAL SHEETS 113	SHEET NO. 87		
PLOT SCALE = 1/8" = 10'	CHECKED - DJK	REVISOR -	REVISOR -			SCALE: 1" = 10'	SHEET NO. 1 OF 1 SHEETS	STA.	TO STA.	CONTRACT NO. 63738		
PLOT DATE = 8/15/2012	DATE = 8/20/2012	REVISOR -	REVISOR -			(ILLINOIS) FED. AID PROJECT M-9003(494)						