


PLAN	DESIGNED	DATE
	BY	
	CHECKED	
	ALIGNED	
	FILED	
	PROJECT	
	NO.	

PROFILE	DESIGNED	DATE
	BY	
	CHECKED	
	ALIGNED	
	FILED	
	PROJECT	
	NO.	

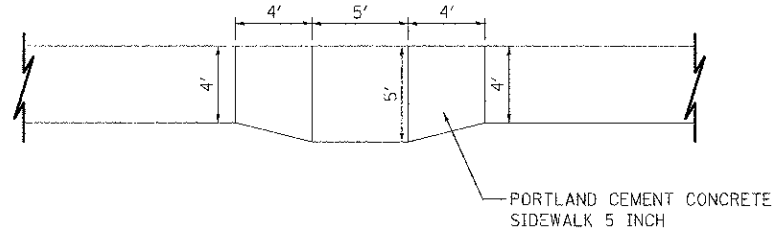

SIDEWALK BUMP OUT

AT LOCATIONS SHOW ON THE PLANS
OR AS DIRECTED BY THE ENGINEER

FILE NAME = ...\\17-Details\2536-sidewalk01.dgn	USER NAME = djk	DESIGNED - JSM	REVISED -	STATE OF ILLINOIS DEPARTMENT OF TRANSPORTATION	WALNUT LANE SIDEWALK DETAILS	F.A.I. RTE.	SECTION	COUNTY	TOTAL SHEETS	SHEET NO.
	PLOT SCALE = 5.0000' / 1"	DRAWN - JSM	REVISED -			2556	08-00094-00-PV	COOK	113	89
	PLOT DATE = 8/15/2012	CHECKED - DJK	REVISED -			CONTRACT NO. 63738				
		DATE - 8/20/2012	REVISED -	SCALE: N.T.S.	SHEET NO. 1 OF 1 SHEETS	STA.	TO STA.	ILLINOIS FED. AID PROJECT M-9003494		