


DATE	BY
DESIGNED	DRAWN
CHECKED	DATE
NO.	

DATE	BY
DESIGNED	DRAWN
CHECKED	DATE
NO.	

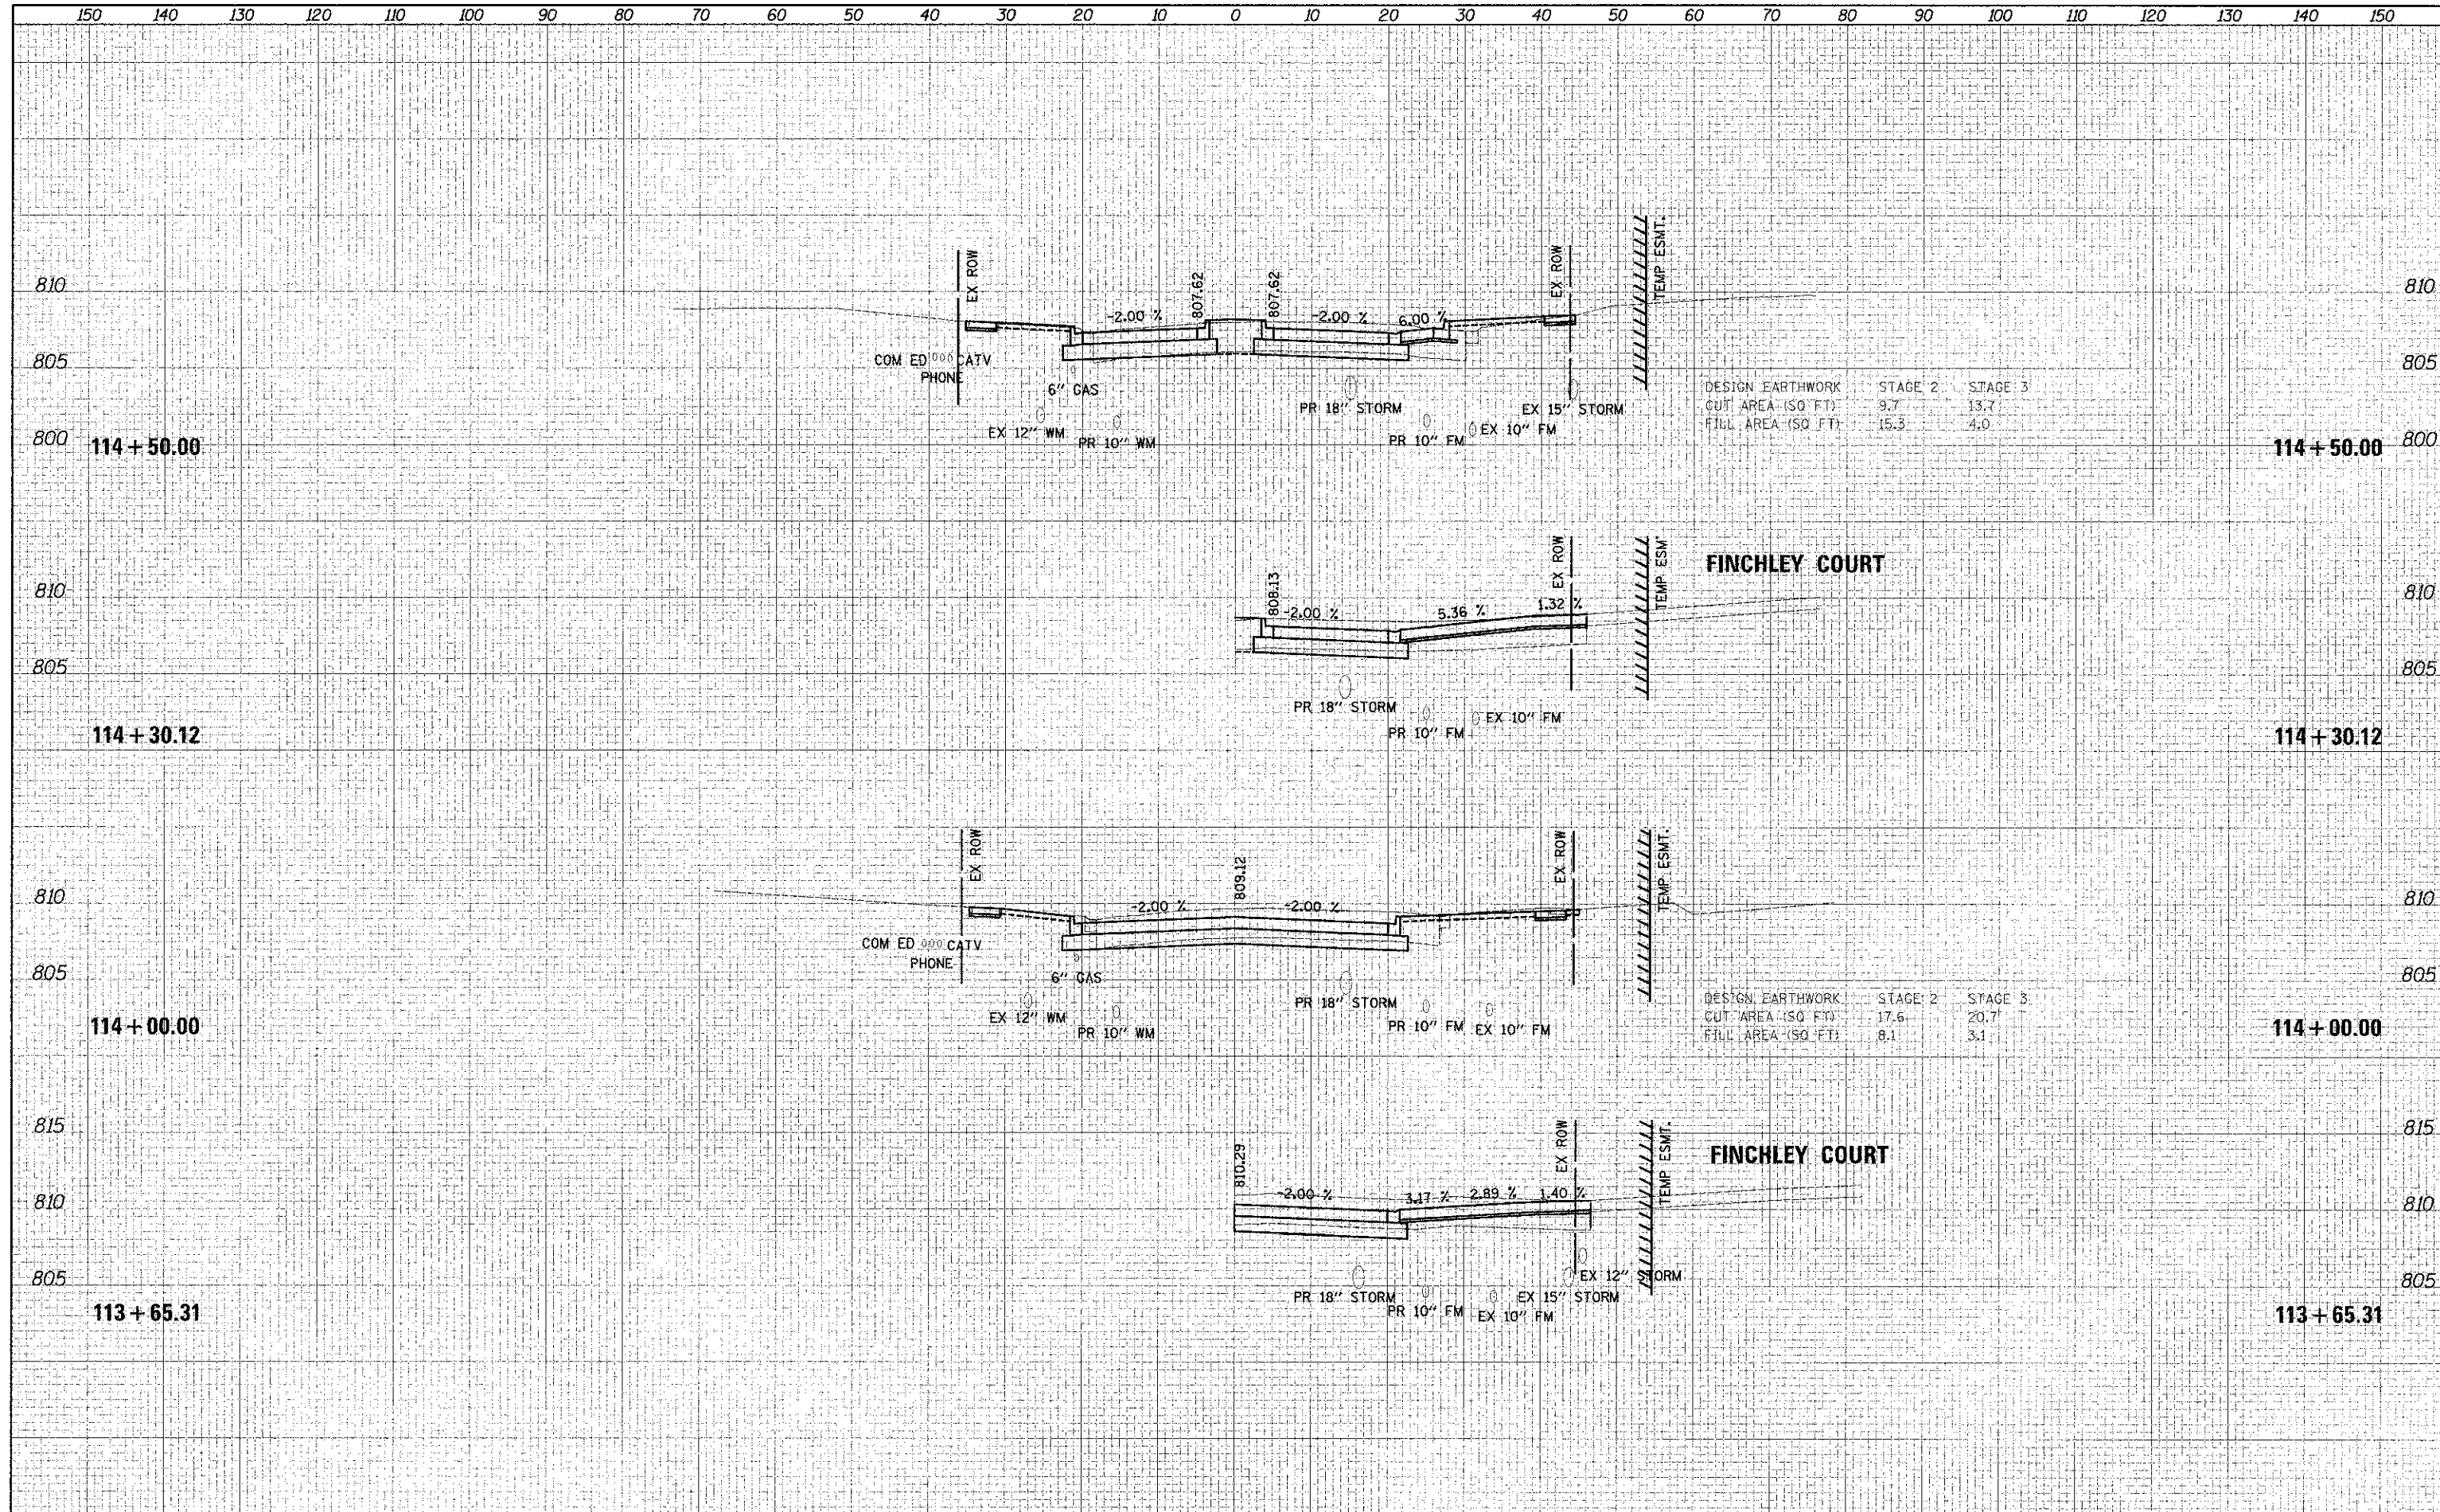

DESIGN EARTHWORK	STAGE 2	STAGE 3
CUT AREA (SQ FT)	9.7	13.7
FILL AREA (SQ FT)	15.3	4.0

DESIGN EARTHWORK	STAGE 2	STAGE 3
CUT AREA (SQ FT)	17.6	20.7
FILL AREA (SQ FT)	8.1	3.1