


DATE	
BY	
ORIGINAL SURVEY	
NOTED BOOK	
AREAS CHECKED	

DATE	
BY	
ORIGINAL SURVEY	
NOTED BOOK	
AREAS CHECKED	

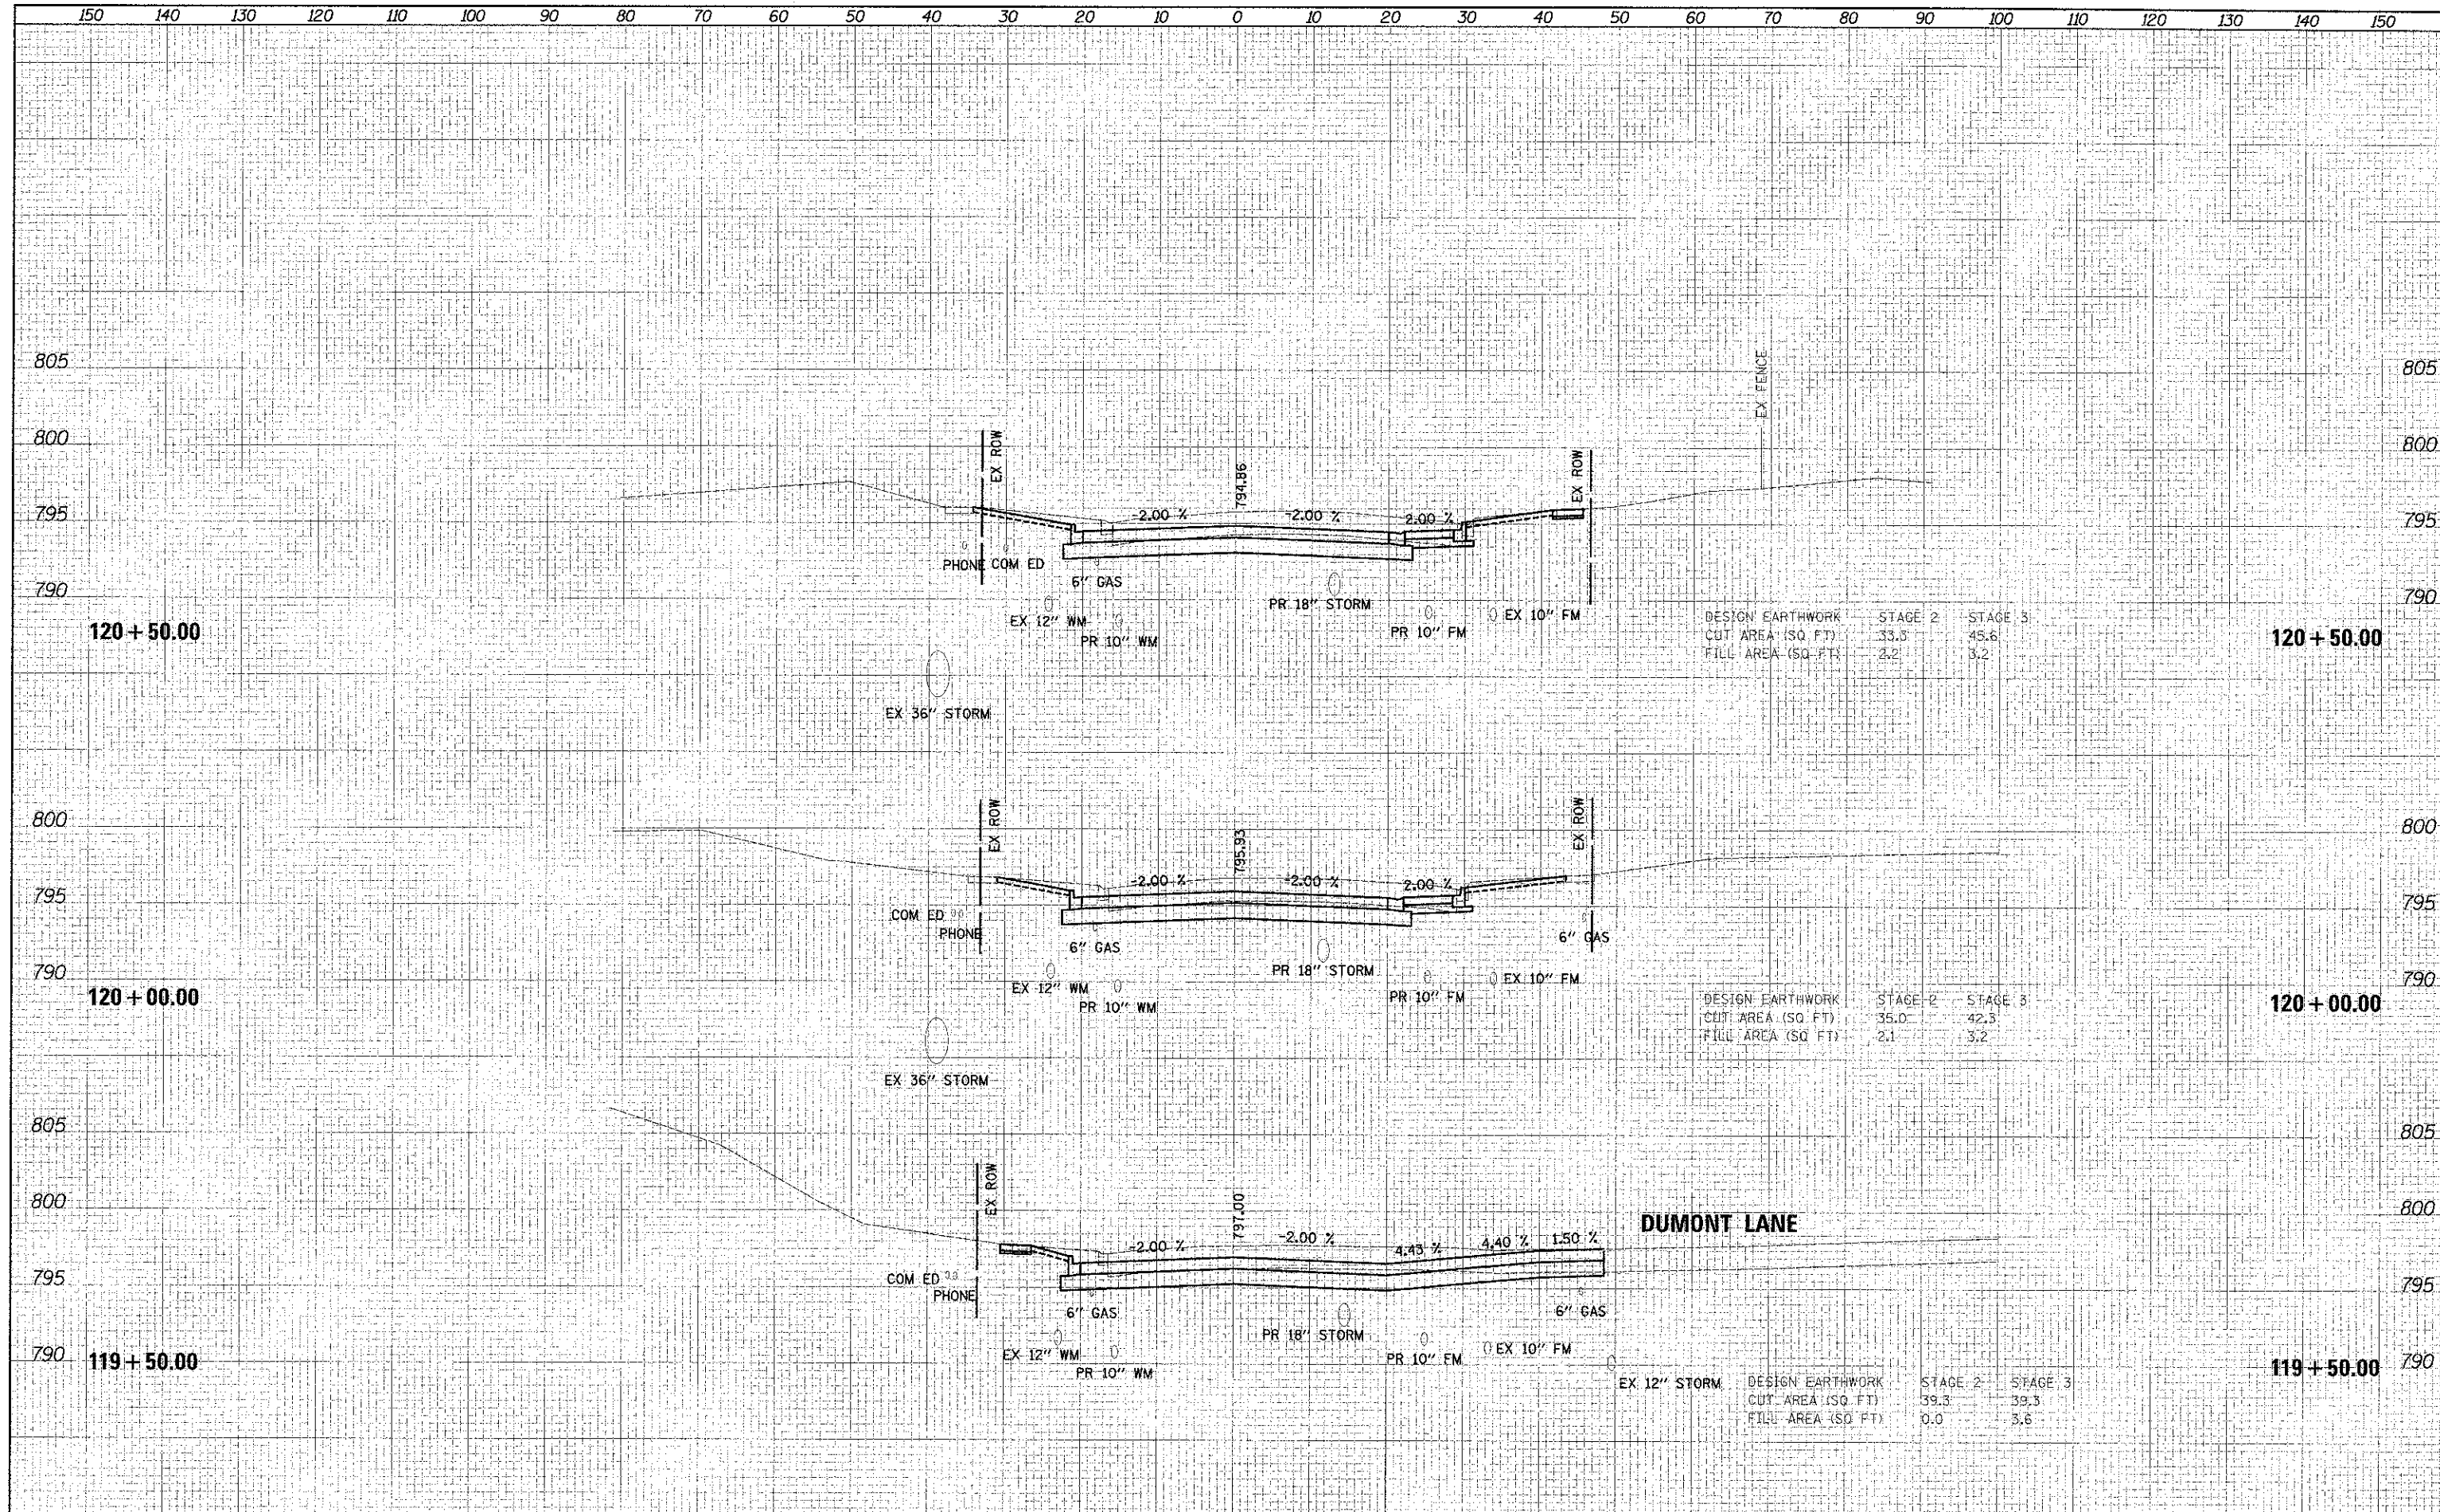

FILE NAME ...\\18-CrossSections\01-xss.dgn	USER NAME o.jk	DESIGNED - JSM	REVISIED -	STATE OF ILLINOIS DEPARTMENT OF TRANSPORTATION	WALNUT LANE CROSS SECTIONS		F.A.U. RTE. 2556	SECTION 08-00094-00-PV	COUNTY COOK	TOTAL SHEETS 113	SHEET NO. 108
PLOT SCALE 1/8" = 1' = 10'	CHECKED - DJK	REVISIED -	SCALE: 1/8" = 1' = 10'		SHEET NO. 14 OF 19 SHEETS	STA. 119+50.00 TO STA. 120+50.00	CONTRACT NO. 63738				
PLOT DATE 8/15/2012	DATE 8/20/2012	REVISIED -			ILLINOIS FED. AID PROJECT						