


DATE	
BY	
DESIGNED	
DRAWN	
CHECKED	
DATE	

DATE	
BY	
DESIGNED	
DRAWN	
CHECKED	
DATE	

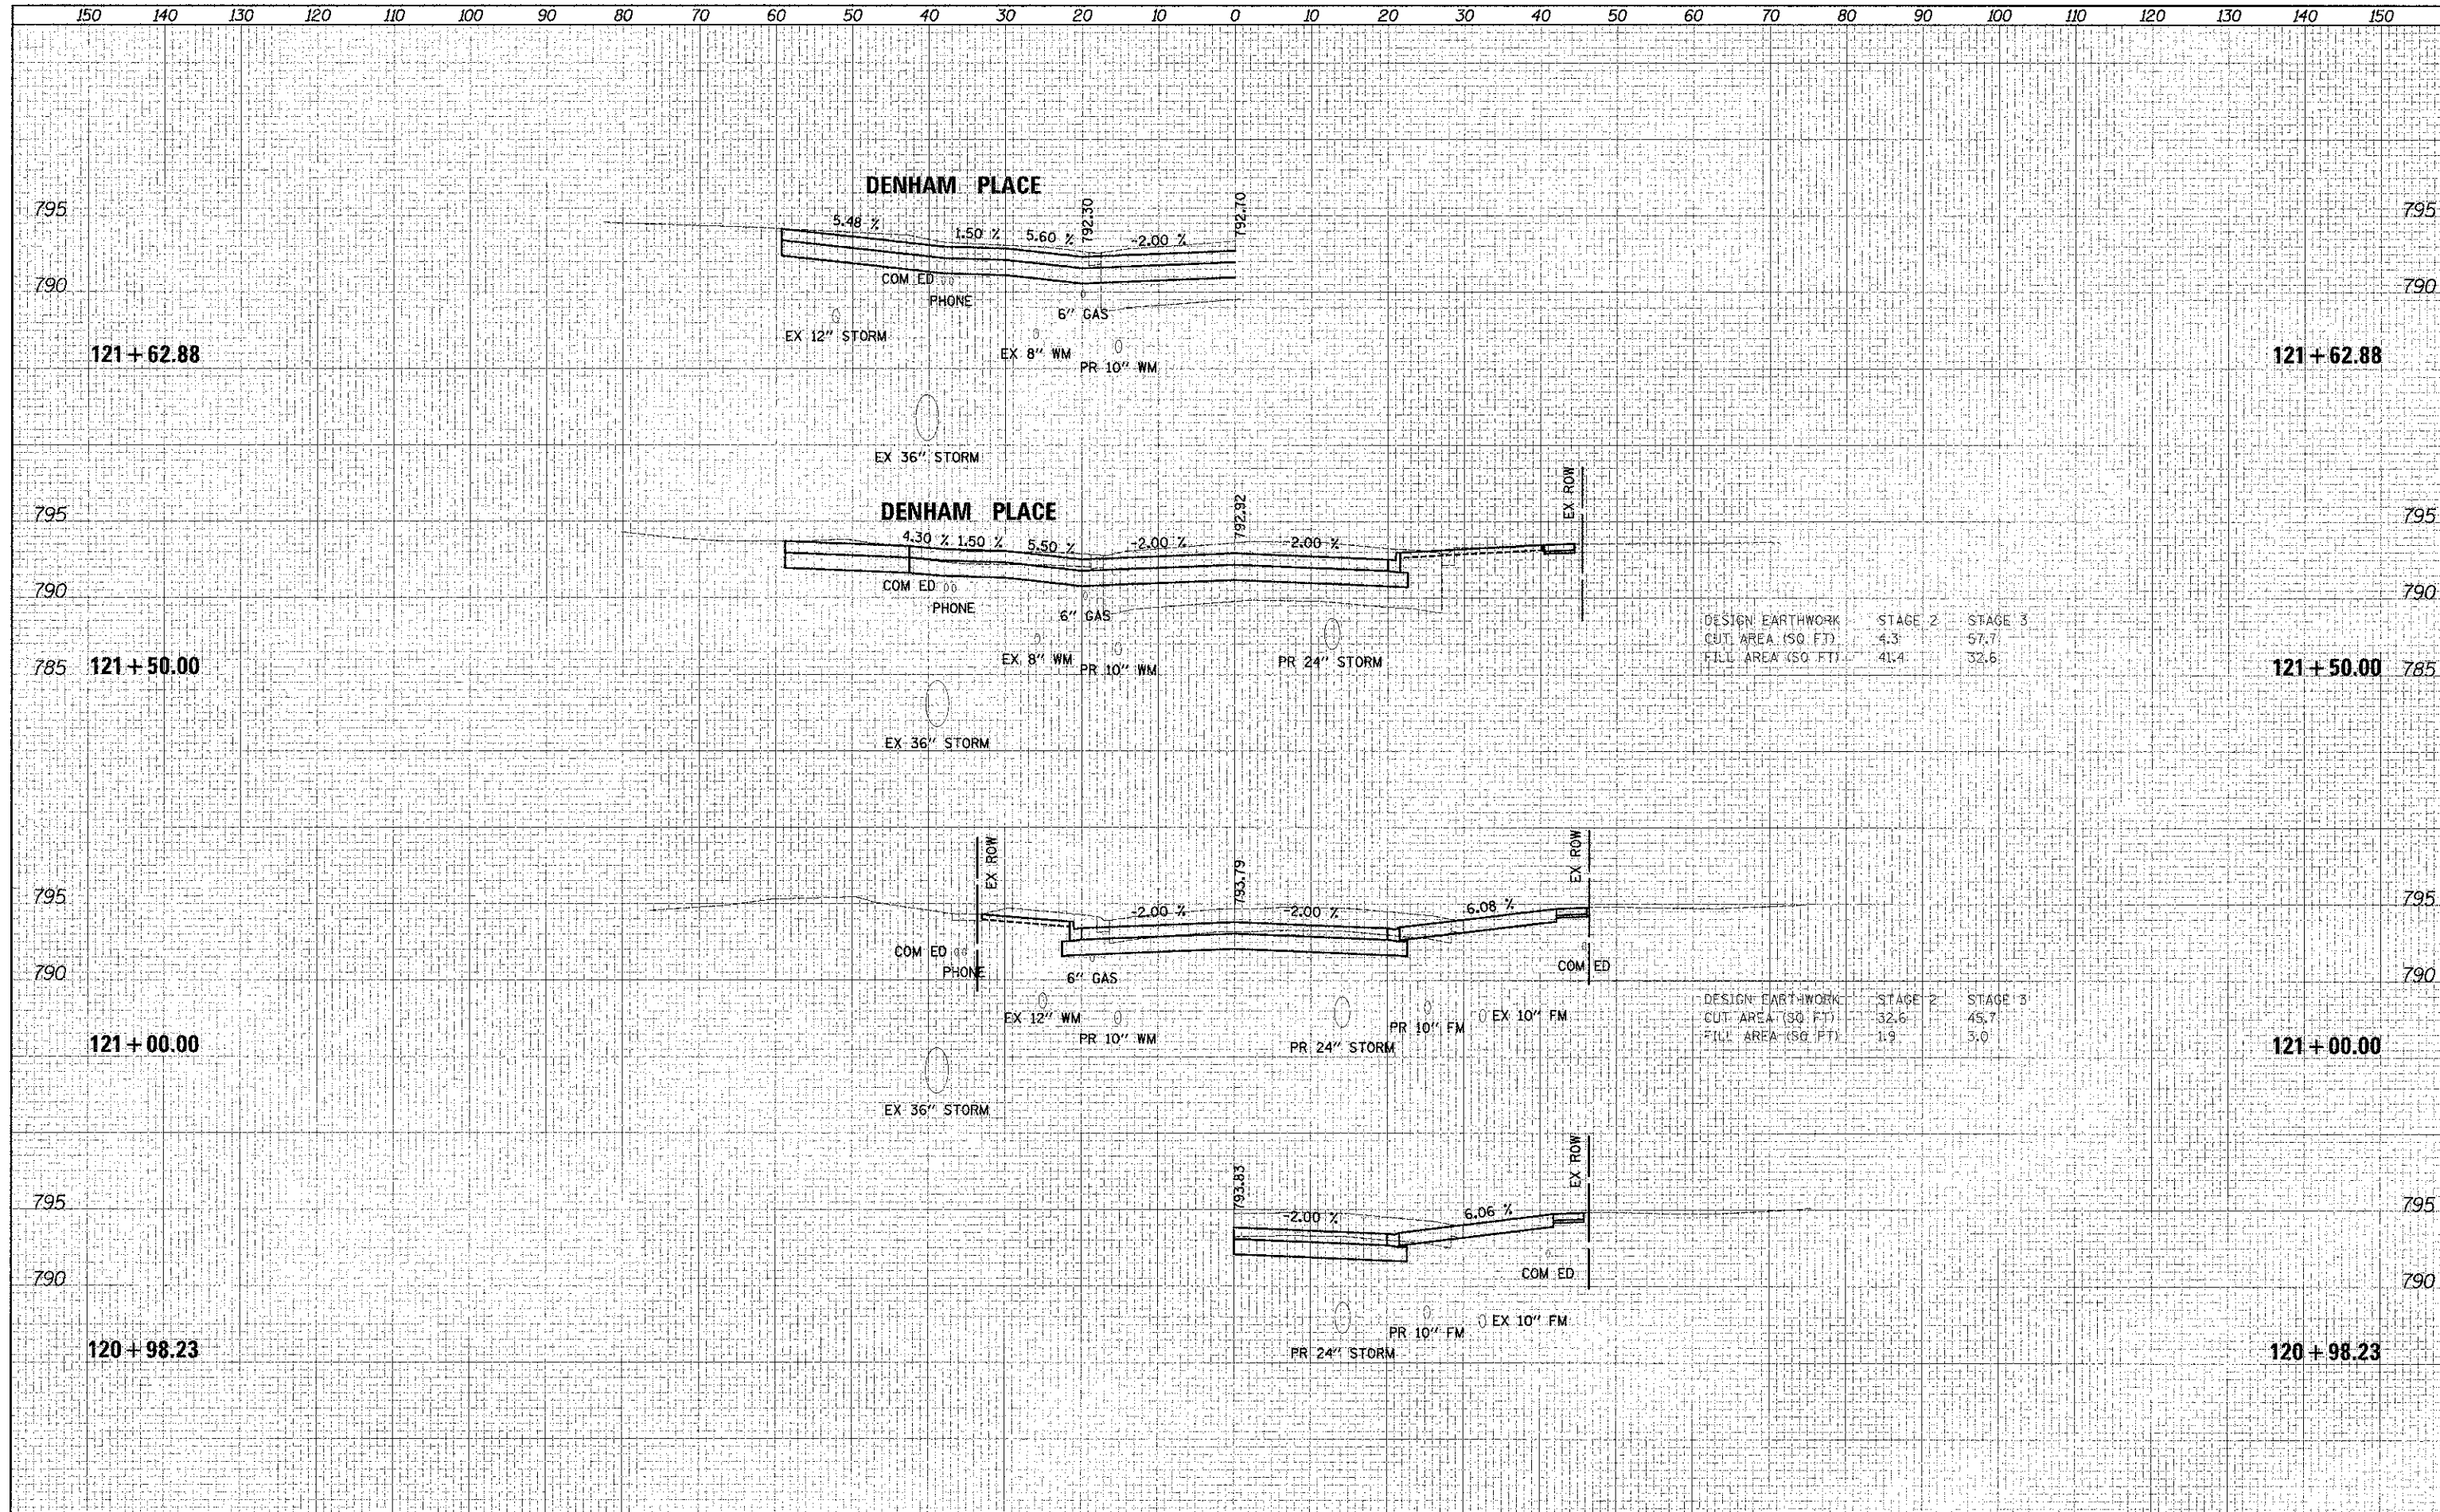

DESIGN EARTHWORK	STAGE 2	STAGE 3
CUT AREA (SQ. FT.)	4.3	57.7
FILL AREA (SQ. FT.)	41.4	32.6

DESIGN EARTHWORK	STAGE 2	STAGE 3
CUT AREA (SQ. FT.)	32.6	45.7
FILL AREA (SQ. FT.)	1.9	5.0