


SIGN LEGEND

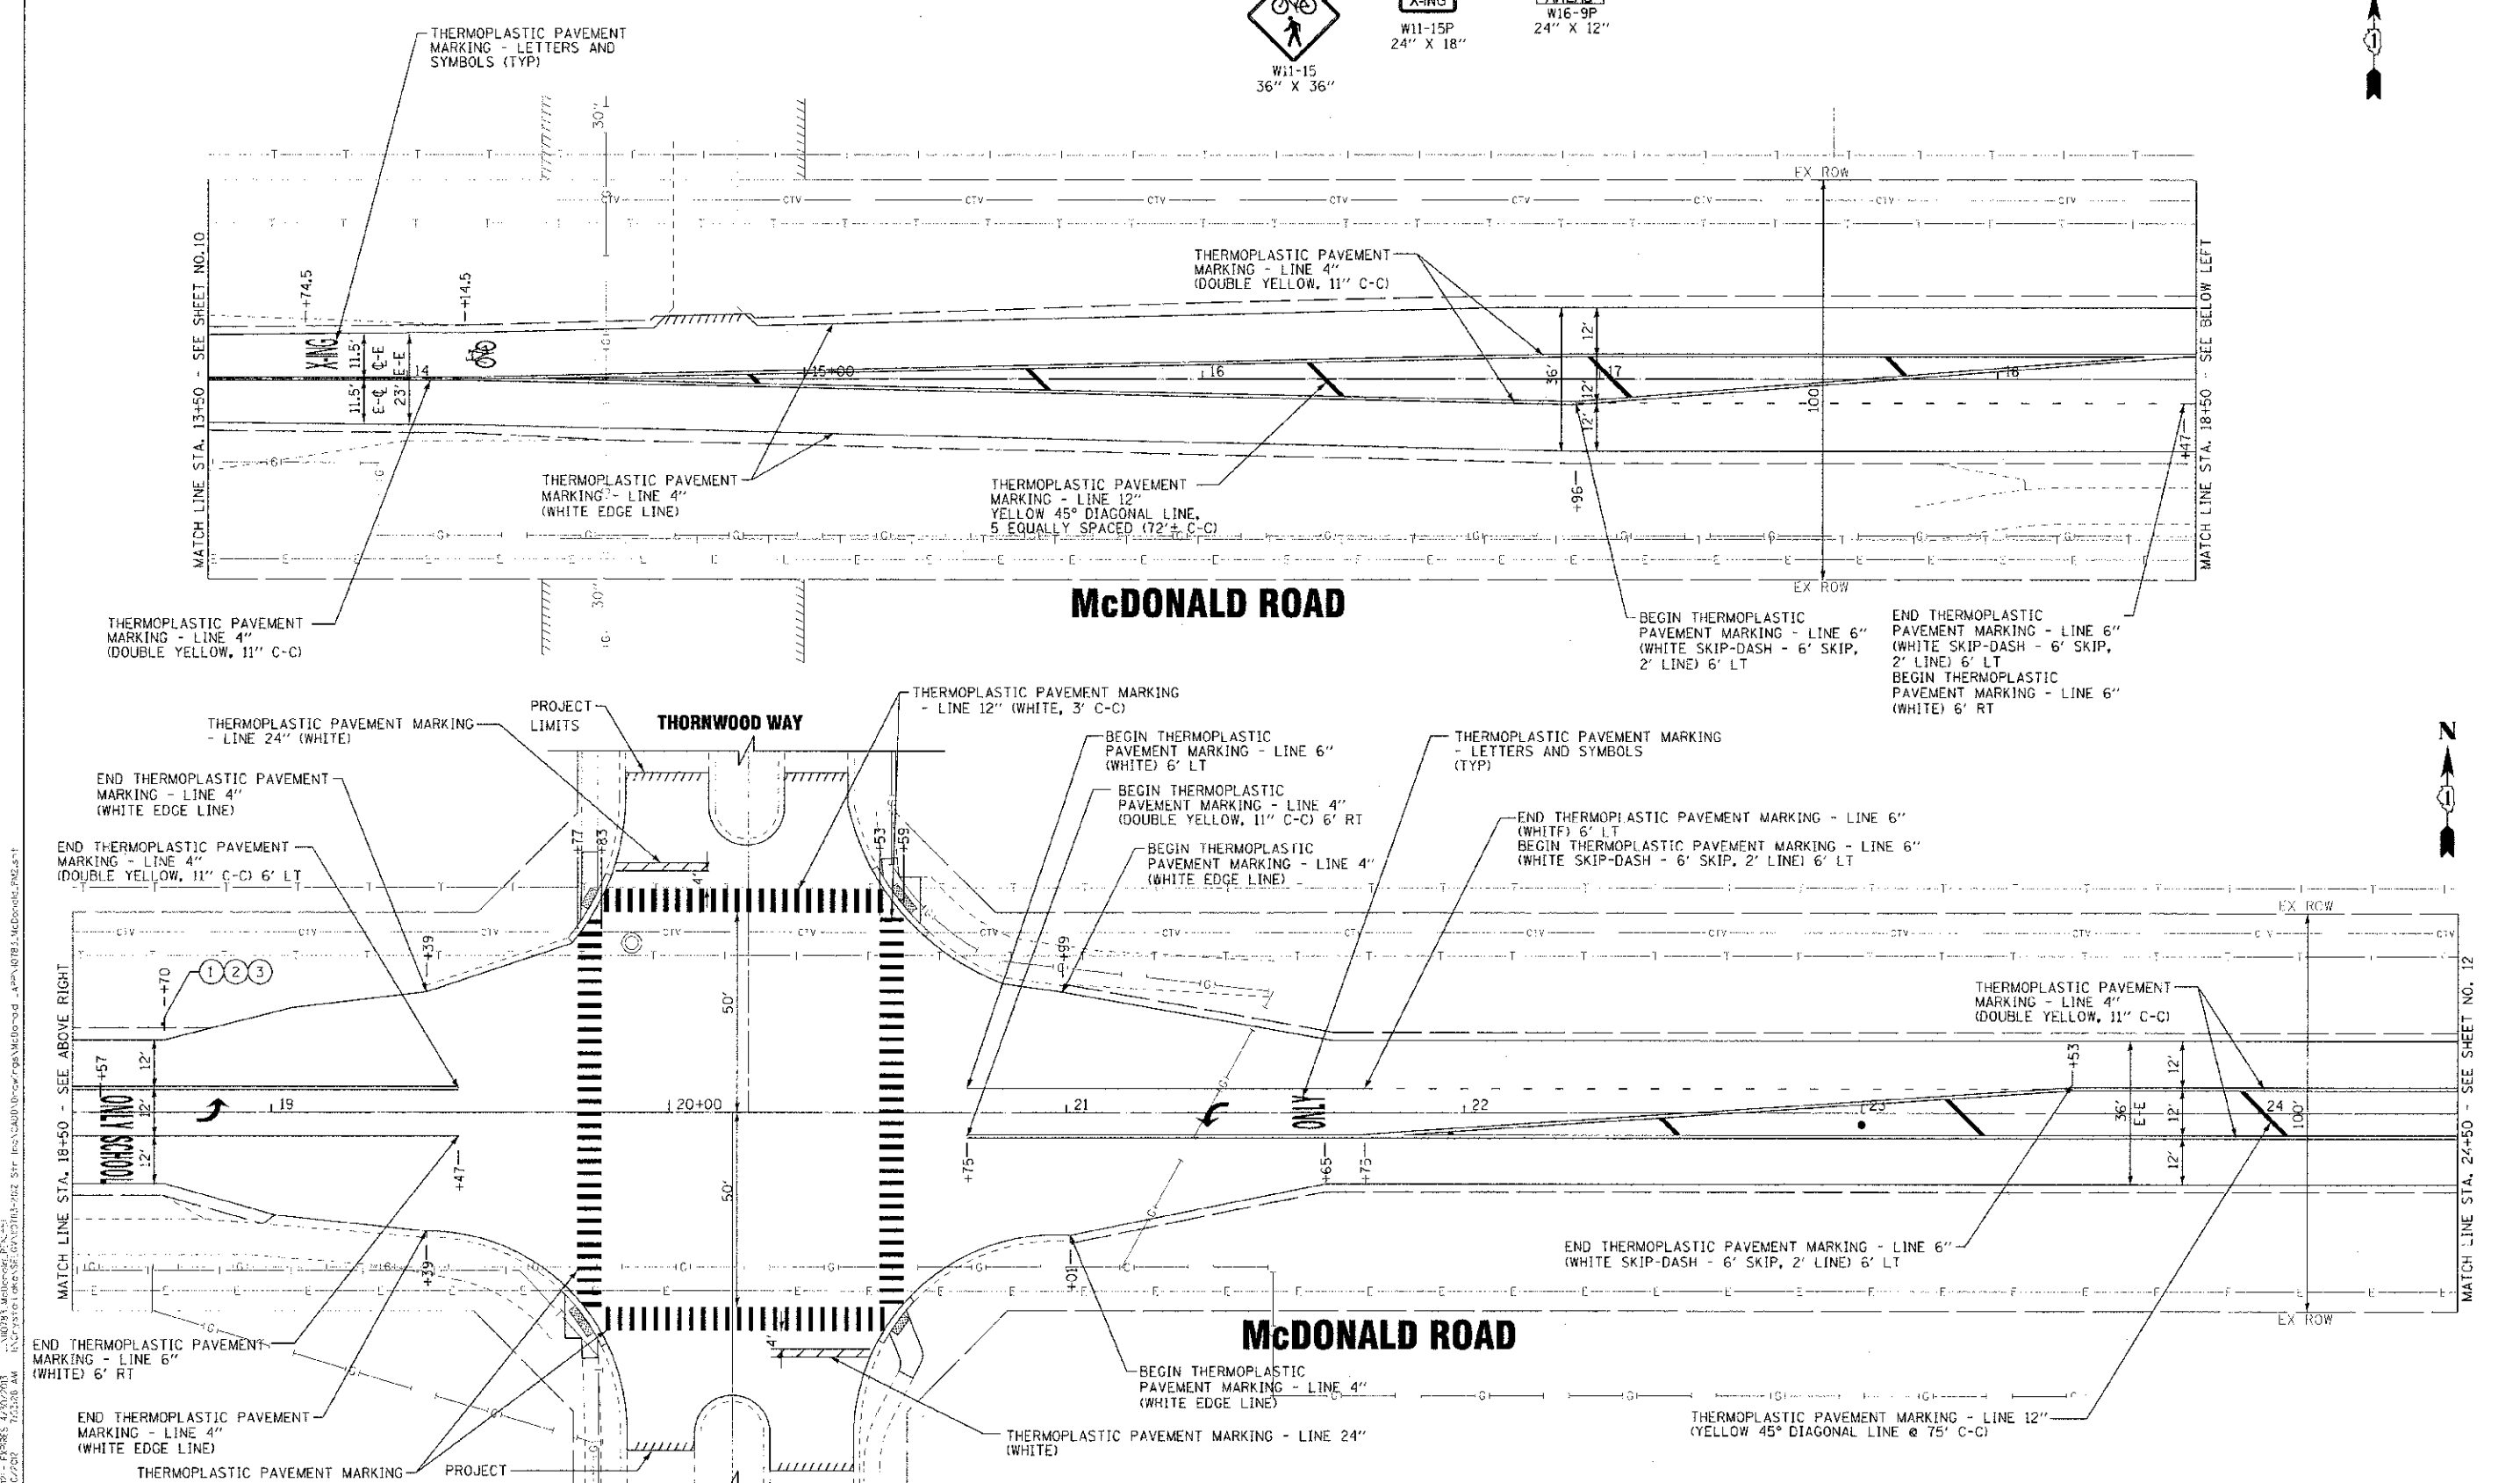

DRAWN BY: BAXTER ENGINEERS, INC. 11/15/11
 CHECKED BY: K. R. 06/22/12
 DATE: 06-22-12
 FILE: I10783_McDonald_PM2.dwg
 PROJECT: VILLAGE OF SOUTH ELGIN, ILLINOIS
 CONTRACT NO. 63741

	DESIGNED - MWP	REVISED - IDOT REVIEW 08-20-12
	DRAWN - KAR	REVISED -
	CHECKED - MWP	REVISED -
	DATE - 06-22-12	FILE - I10783_McDonald_PM2.dwg

**VILLAGE OF SOUTH ELGIN, ILLINOIS
McDONALD ROAD
STP IMPROVEMENTS**

PAVEMENT MARKING PLAN - McDONALD ROAD

SCALE: 1" = 20'
STA. 13+50 TO STA. 24+50

F.A.P. RTE. 537	SECTION 12-00040-00-RS	COUNTY KANE	TOTAL SHEETS 21	SHEET NO. 11
FED. ROAD DIST. NO. C-91-296-12		CONTRACT NO. 63741		
ILLINOIS FED. AID PROJECT W-9033(975)				