


# TYPICAL SECTIONS

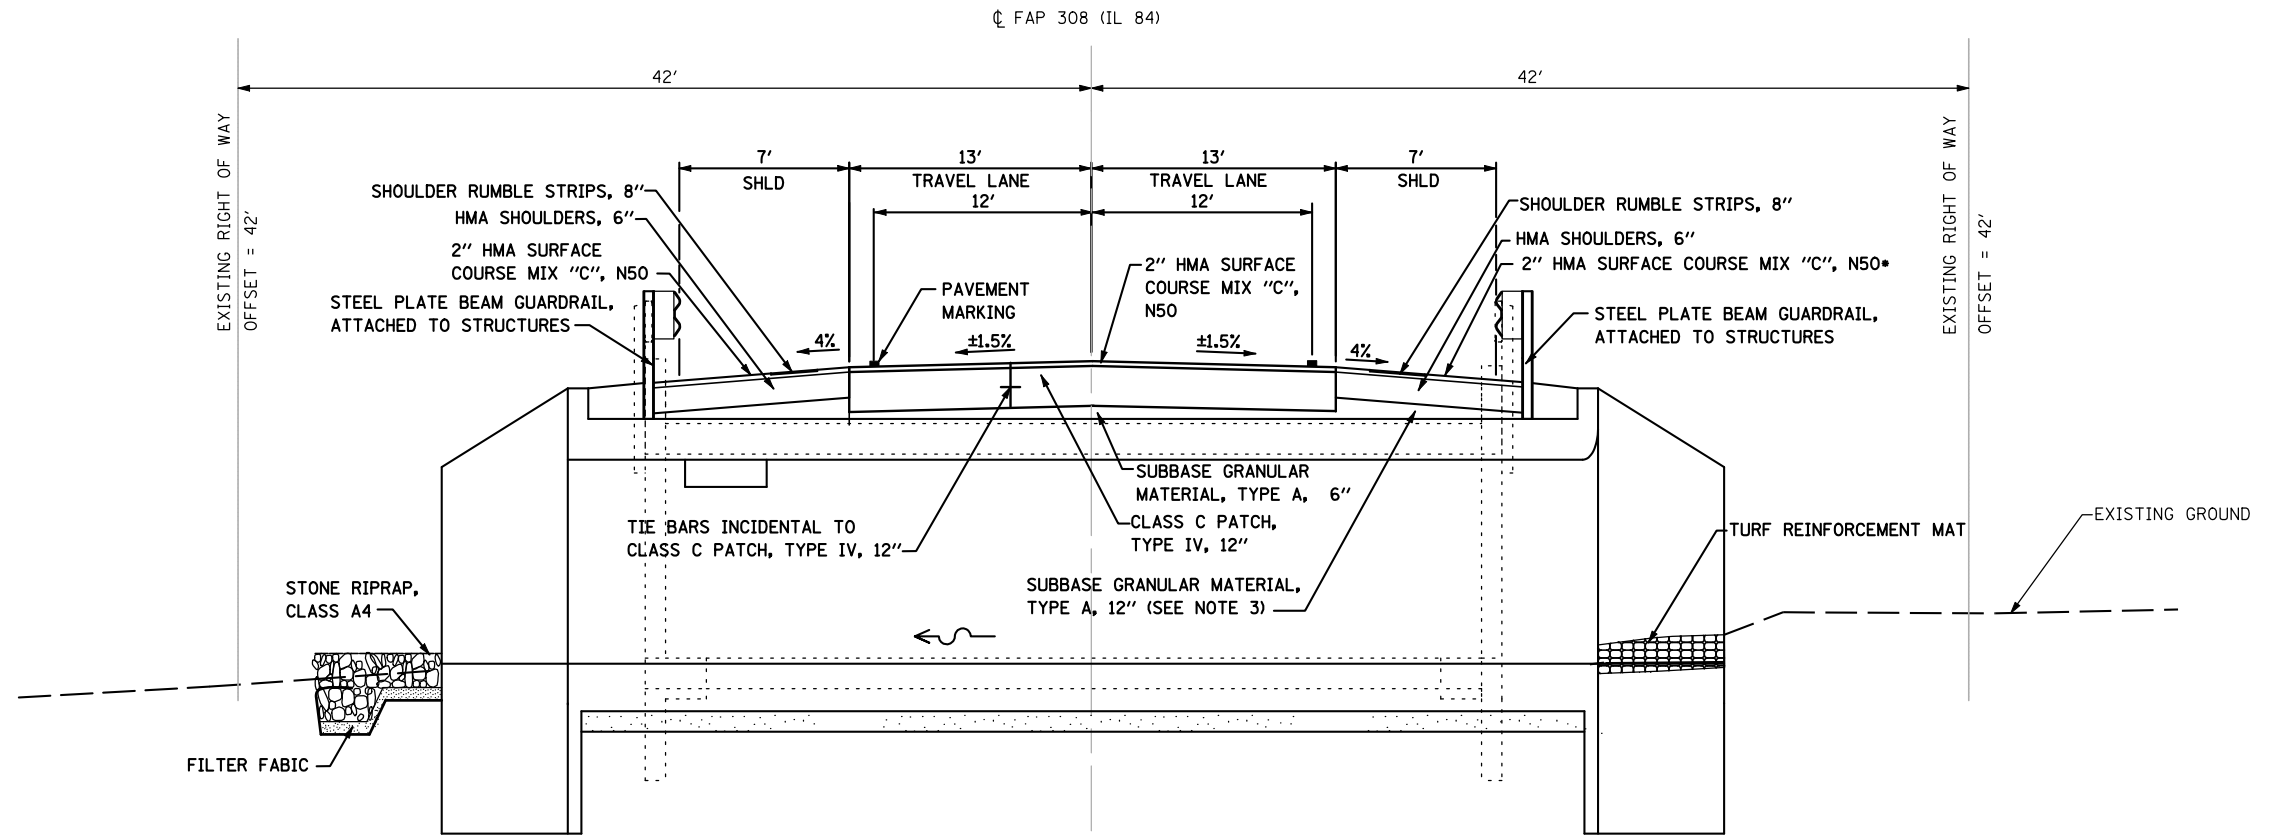

## PROPOSED TYPICAL SECTION

STA. 944+57.80 TO 944+83.80

• NOTES:

1. USE 112 LBS/SY/IN FOR HMA SURFACE COURSE CALCULATION.
2. BITUMINOUS MATERIALS PRIME COAT IS INCLUDED IN THE COST OF HMA SURFACE COURSE, MIX "C", N50
3. THE BOTTOM 9" OF SUBBASE GRANULAR MATERIAL, TYPE A, 12" SHALL BE CA-2.

FILE NAME = S:\JOL\6300--6399\6346\026\Microa\CADD Sheets\0264925-ent-typtical3.dgn

**SA**  
**STRAND**  
ASSOCIATES

1170 SOUTH HOUBOLT ROAD  
JOLIET, ILLINOIS 60431  
(815) 744-4200

|                             |            |           |
|-----------------------------|------------|-----------|
| USER NAME = brianf          | DESIGNED - | REVISED - |
|                             | DRAWN -    | REVISED - |
| PLOT SCALE = 40.0000' / IN. | CHECKED -  | REVISED - |
| PLOT DATE = 8/15/2012       | DATE -     | REVISED - |

**STATE OF ILLINOIS**  
**DEPARTMENT OF TRANSPORTATION**

**TYPICAL SECTIONS**

SCALE: AS SHOWN SHEET NO. OF SHEETS STA. TO STA.

| F.A.P. RTE.                                     | SECTION | COUNTY      | TOTAL SHEETS | SHEET NO. |
|---|---------|-------------|--------------|-----------|
| 308   | 110T    | ROCK ISLAND | 51           | 11        |
| CONTRACT NO. 64925                              |         |             |              |           |
| FED. ROAD DIST. NO. 2 ILLINOIS FED. AID PROJECT |         |             |              |           |