

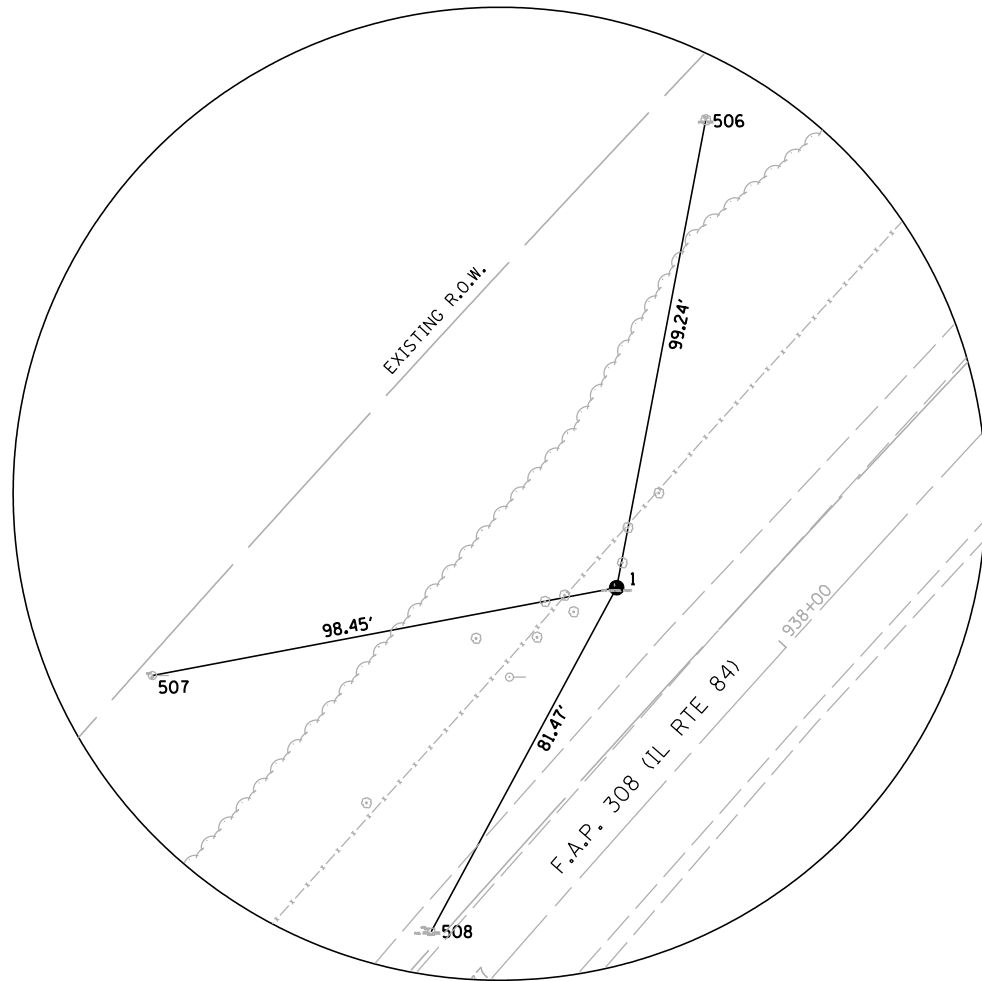




HORIZONTAL AND VERTICAL CONTROL

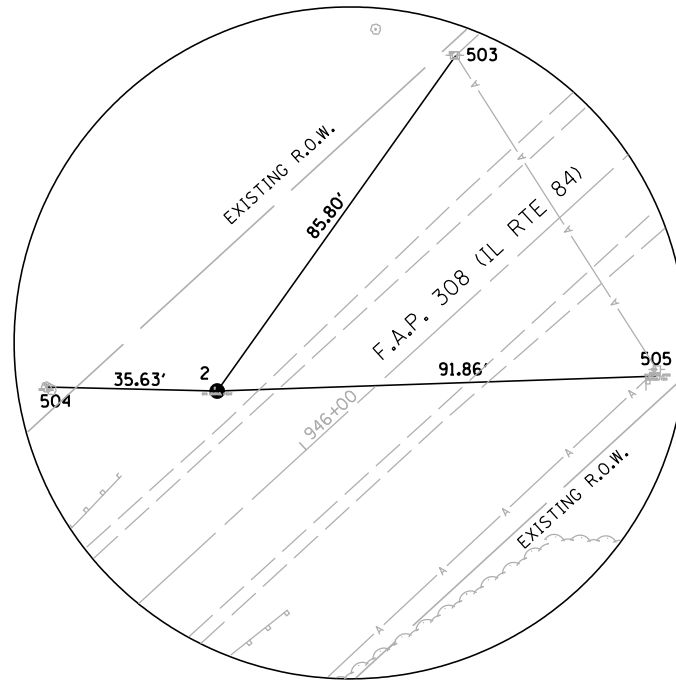


HORIZONTAL CONTROL
GPS POINT NO.1

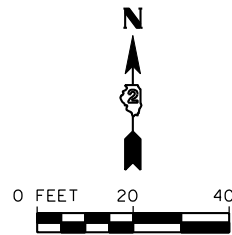

HORIZONTAL CONTROL
GPS POINT NO.2

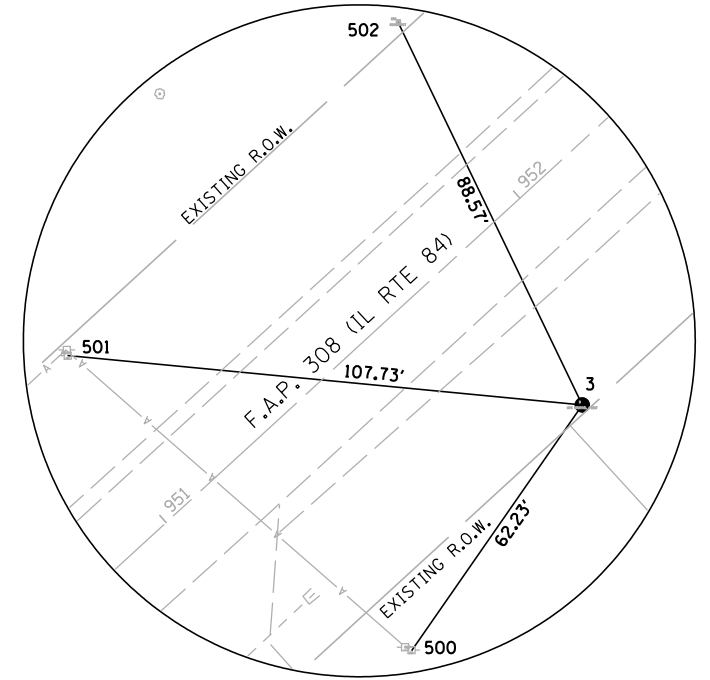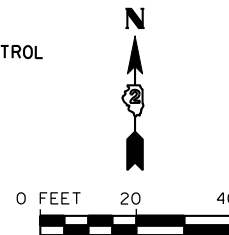

HORIZONTAL CONTROL
GPS POINT NO.3

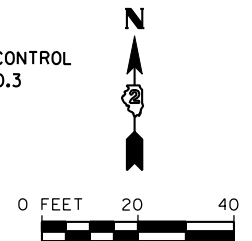

FILE NAME = s:\p1\6380--6395\6346\026\micro\cadd sheets\0264925-ht-hvcontrol2.dgn

SA
STRAND
ASSOCIATES*

1170 SOUTH HOUBOLT ROAD
JOLIET, ILLINOIS 60431
(815) 744-4200

USER NAME = brianf	DESIGNED -	REVISED -
	DRAWN -	REVISED -
PLOT SCALE = 40.0000' / IN.	CHECKED -	REVISED -
PLOT DATE = 8/8/2012	DATE -	REVISED -

STATE OF ILLINOIS
DEPARTMENT OF TRANSPORTATION

HORIZONTAL AND VERTICAL CONTROL

SCALE: AS SHOWN SHEET NO. OF SHEETS STA. TO STA.

F.A.P. RTE.	SECTION	COUNTY	TOTAL SHEETS	SHEET NO.
308	110T	ROCK ISLAND	51	16
CONTRACT NO. 64925				
FED. ROAD DIST. NO. 2 ILLINOIS FED. AID PROJECT				