


FINAL SURVEY NO.	SURVEYED PLOTTED TEMPLATE AREAS CHECKED	BY	DATE

ORIGINAL SURVEY NO.	SURVEYED PLOTTED TEMPLATE AREAS CHECKED	BY	DATE

FILE NAME = s:\1\63800-6495\6346\026\topsoil\stage1\026495-ah+-ssah.txdgn

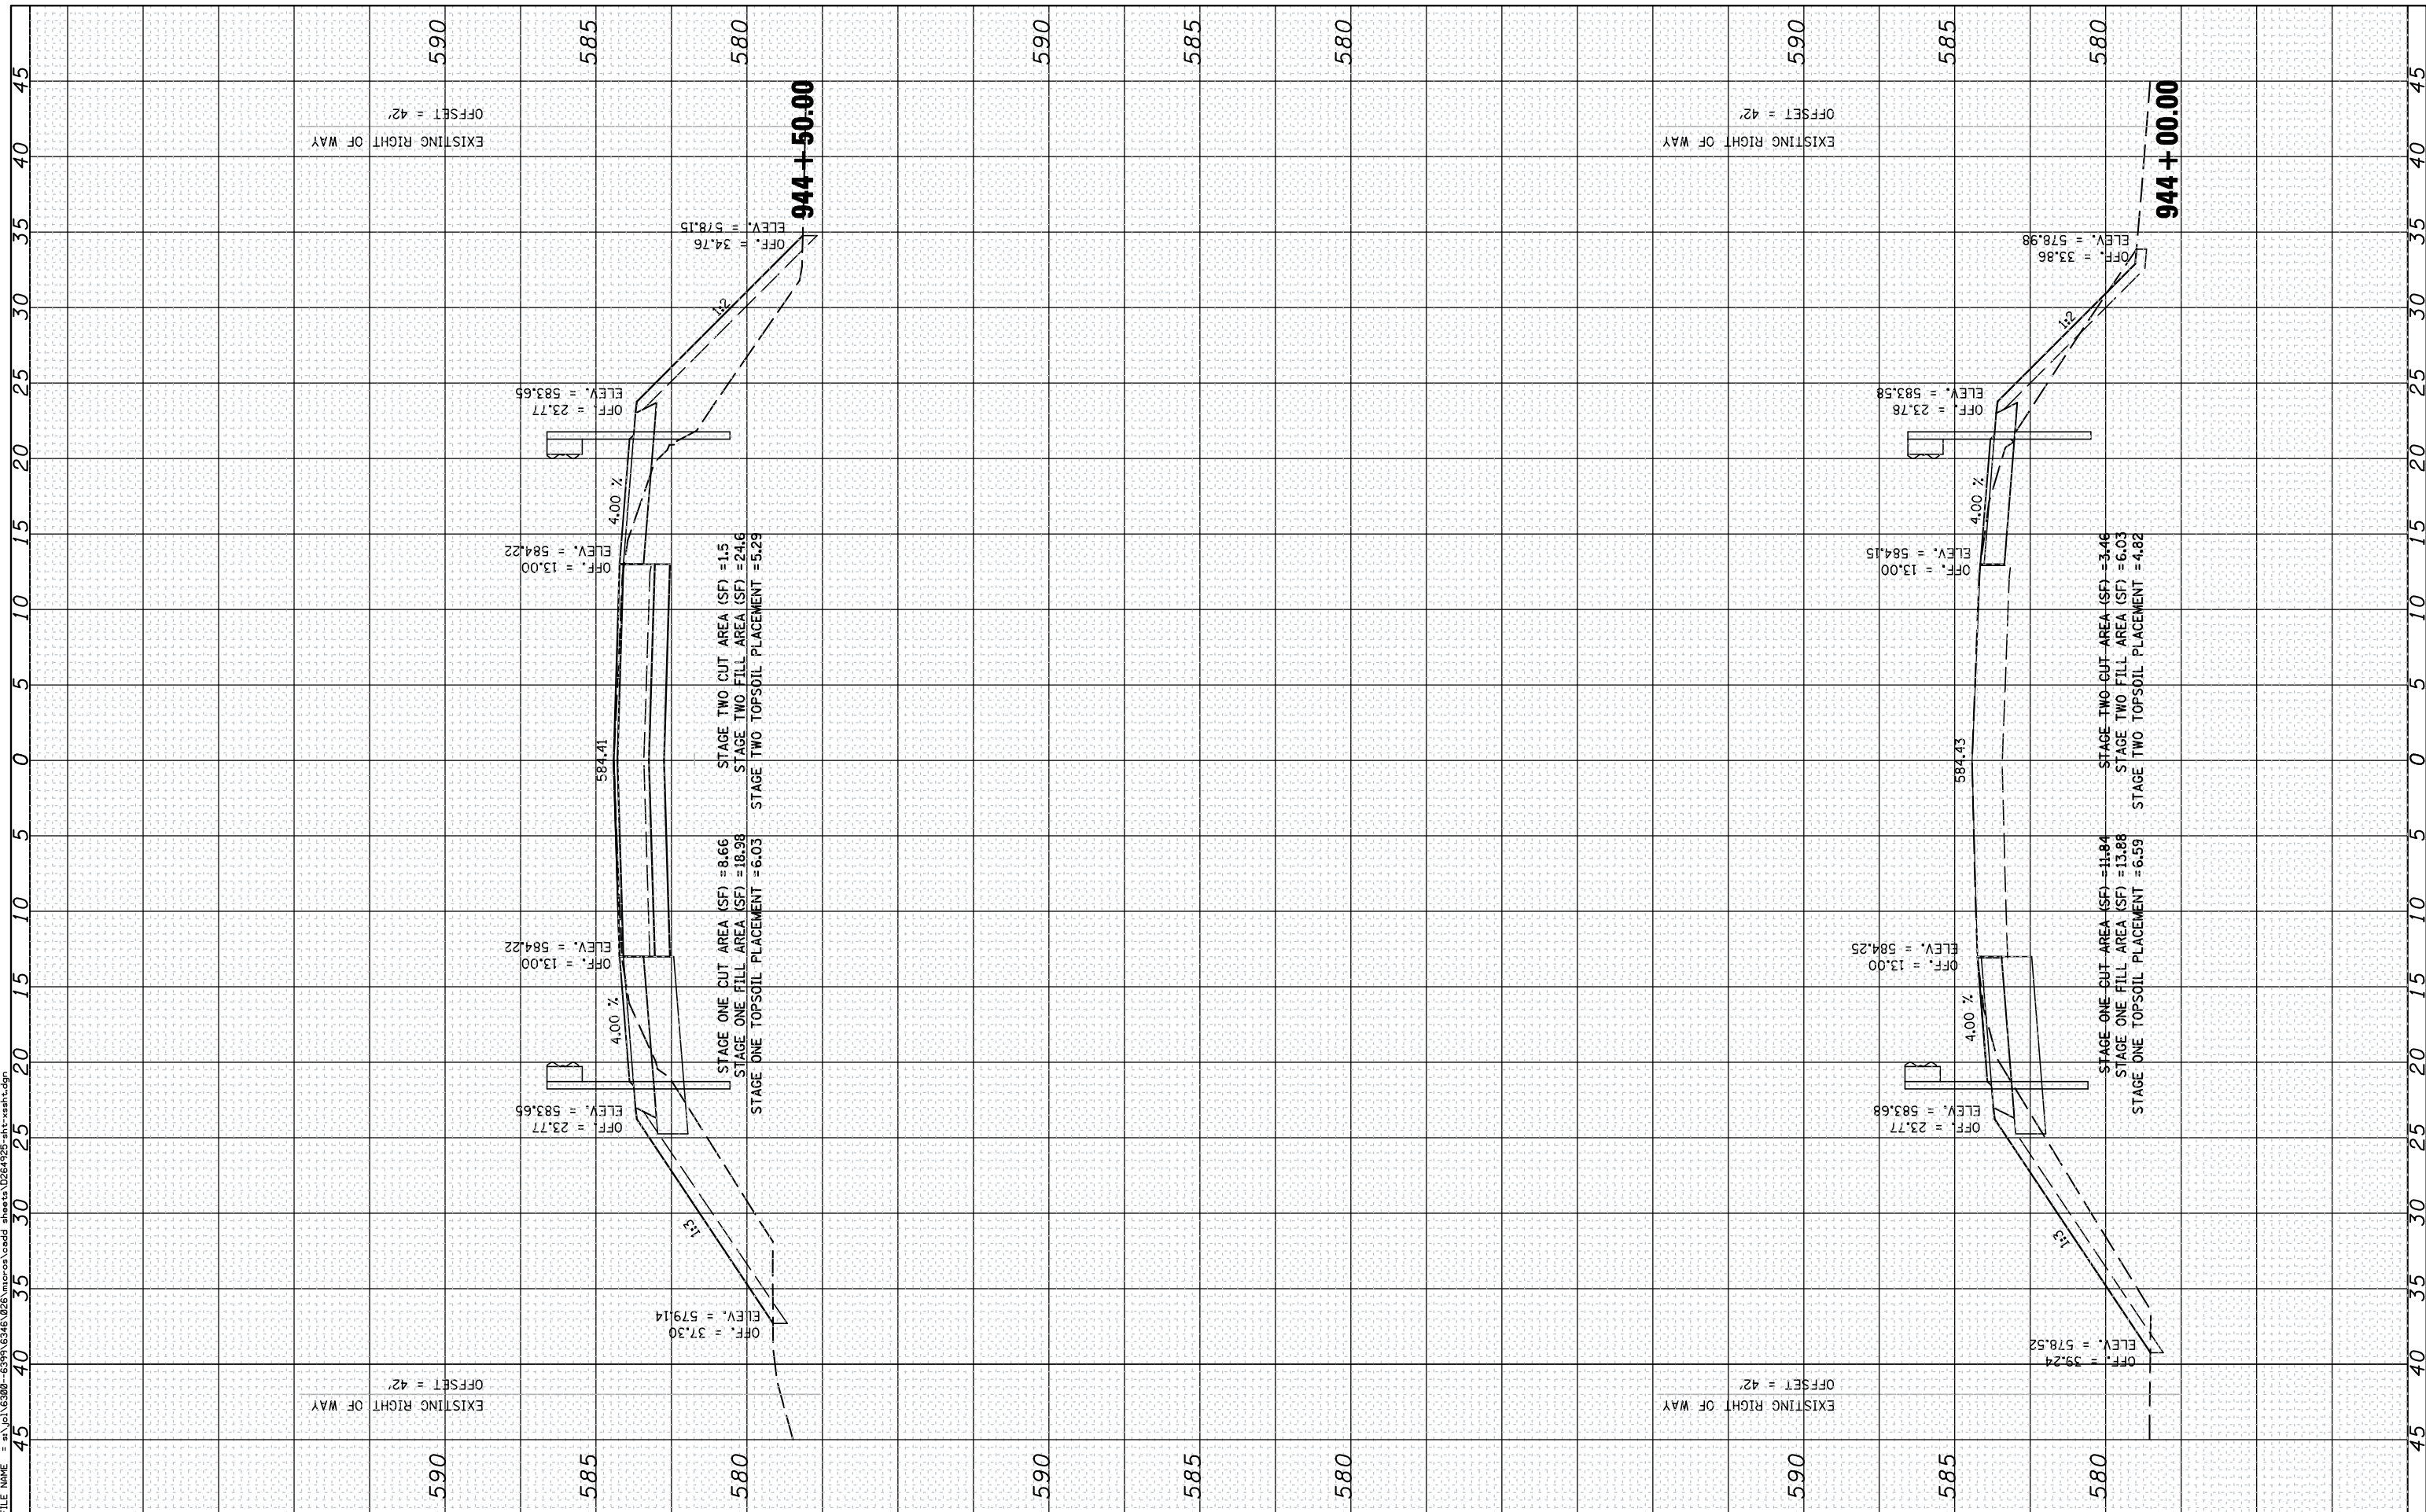

1170 SOUTH HOUBOLT ROAD  
 JOLIET, ILLINOIS 60431  
**STRAND ASSOCIATES\***  
 (815) 744-4200

USER NAME = briant  
 DESIGNED -  
 DRAWN -  
 CHECKED -  
 DATE -

REVISIED -  
 REVISIED -  
 REVISIED -  
 REVISIED -

**STATE OF ILLINOIS  
 DEPARTMENT OF TRANSPORTATION**

**CROSS SECTIONS**

SCALE: SHEET OF SHEETS STA. 944+00.00 TO STA. 944+50.00

F.A.P. RTE. 308	SECTION 110T	COUNTY ROCK ISLAND	TOTAL SHEETS 51	SHEET NO. 48
ILLINOIS FED. AID PROJECT			CONTRACT NO. 64925	