


FINAL SURVEY NO.	SURVEYED PLOTTED TEMPLATE AREAS CHECKED	BY	DATE

ORIGINAL SURVEY NO.	SURVEYED PLOTTED TEMPLATE AREAS CHECKED	BY	DATE

FILE NAME = s:\1\63800-64925\110T\110T.dwg

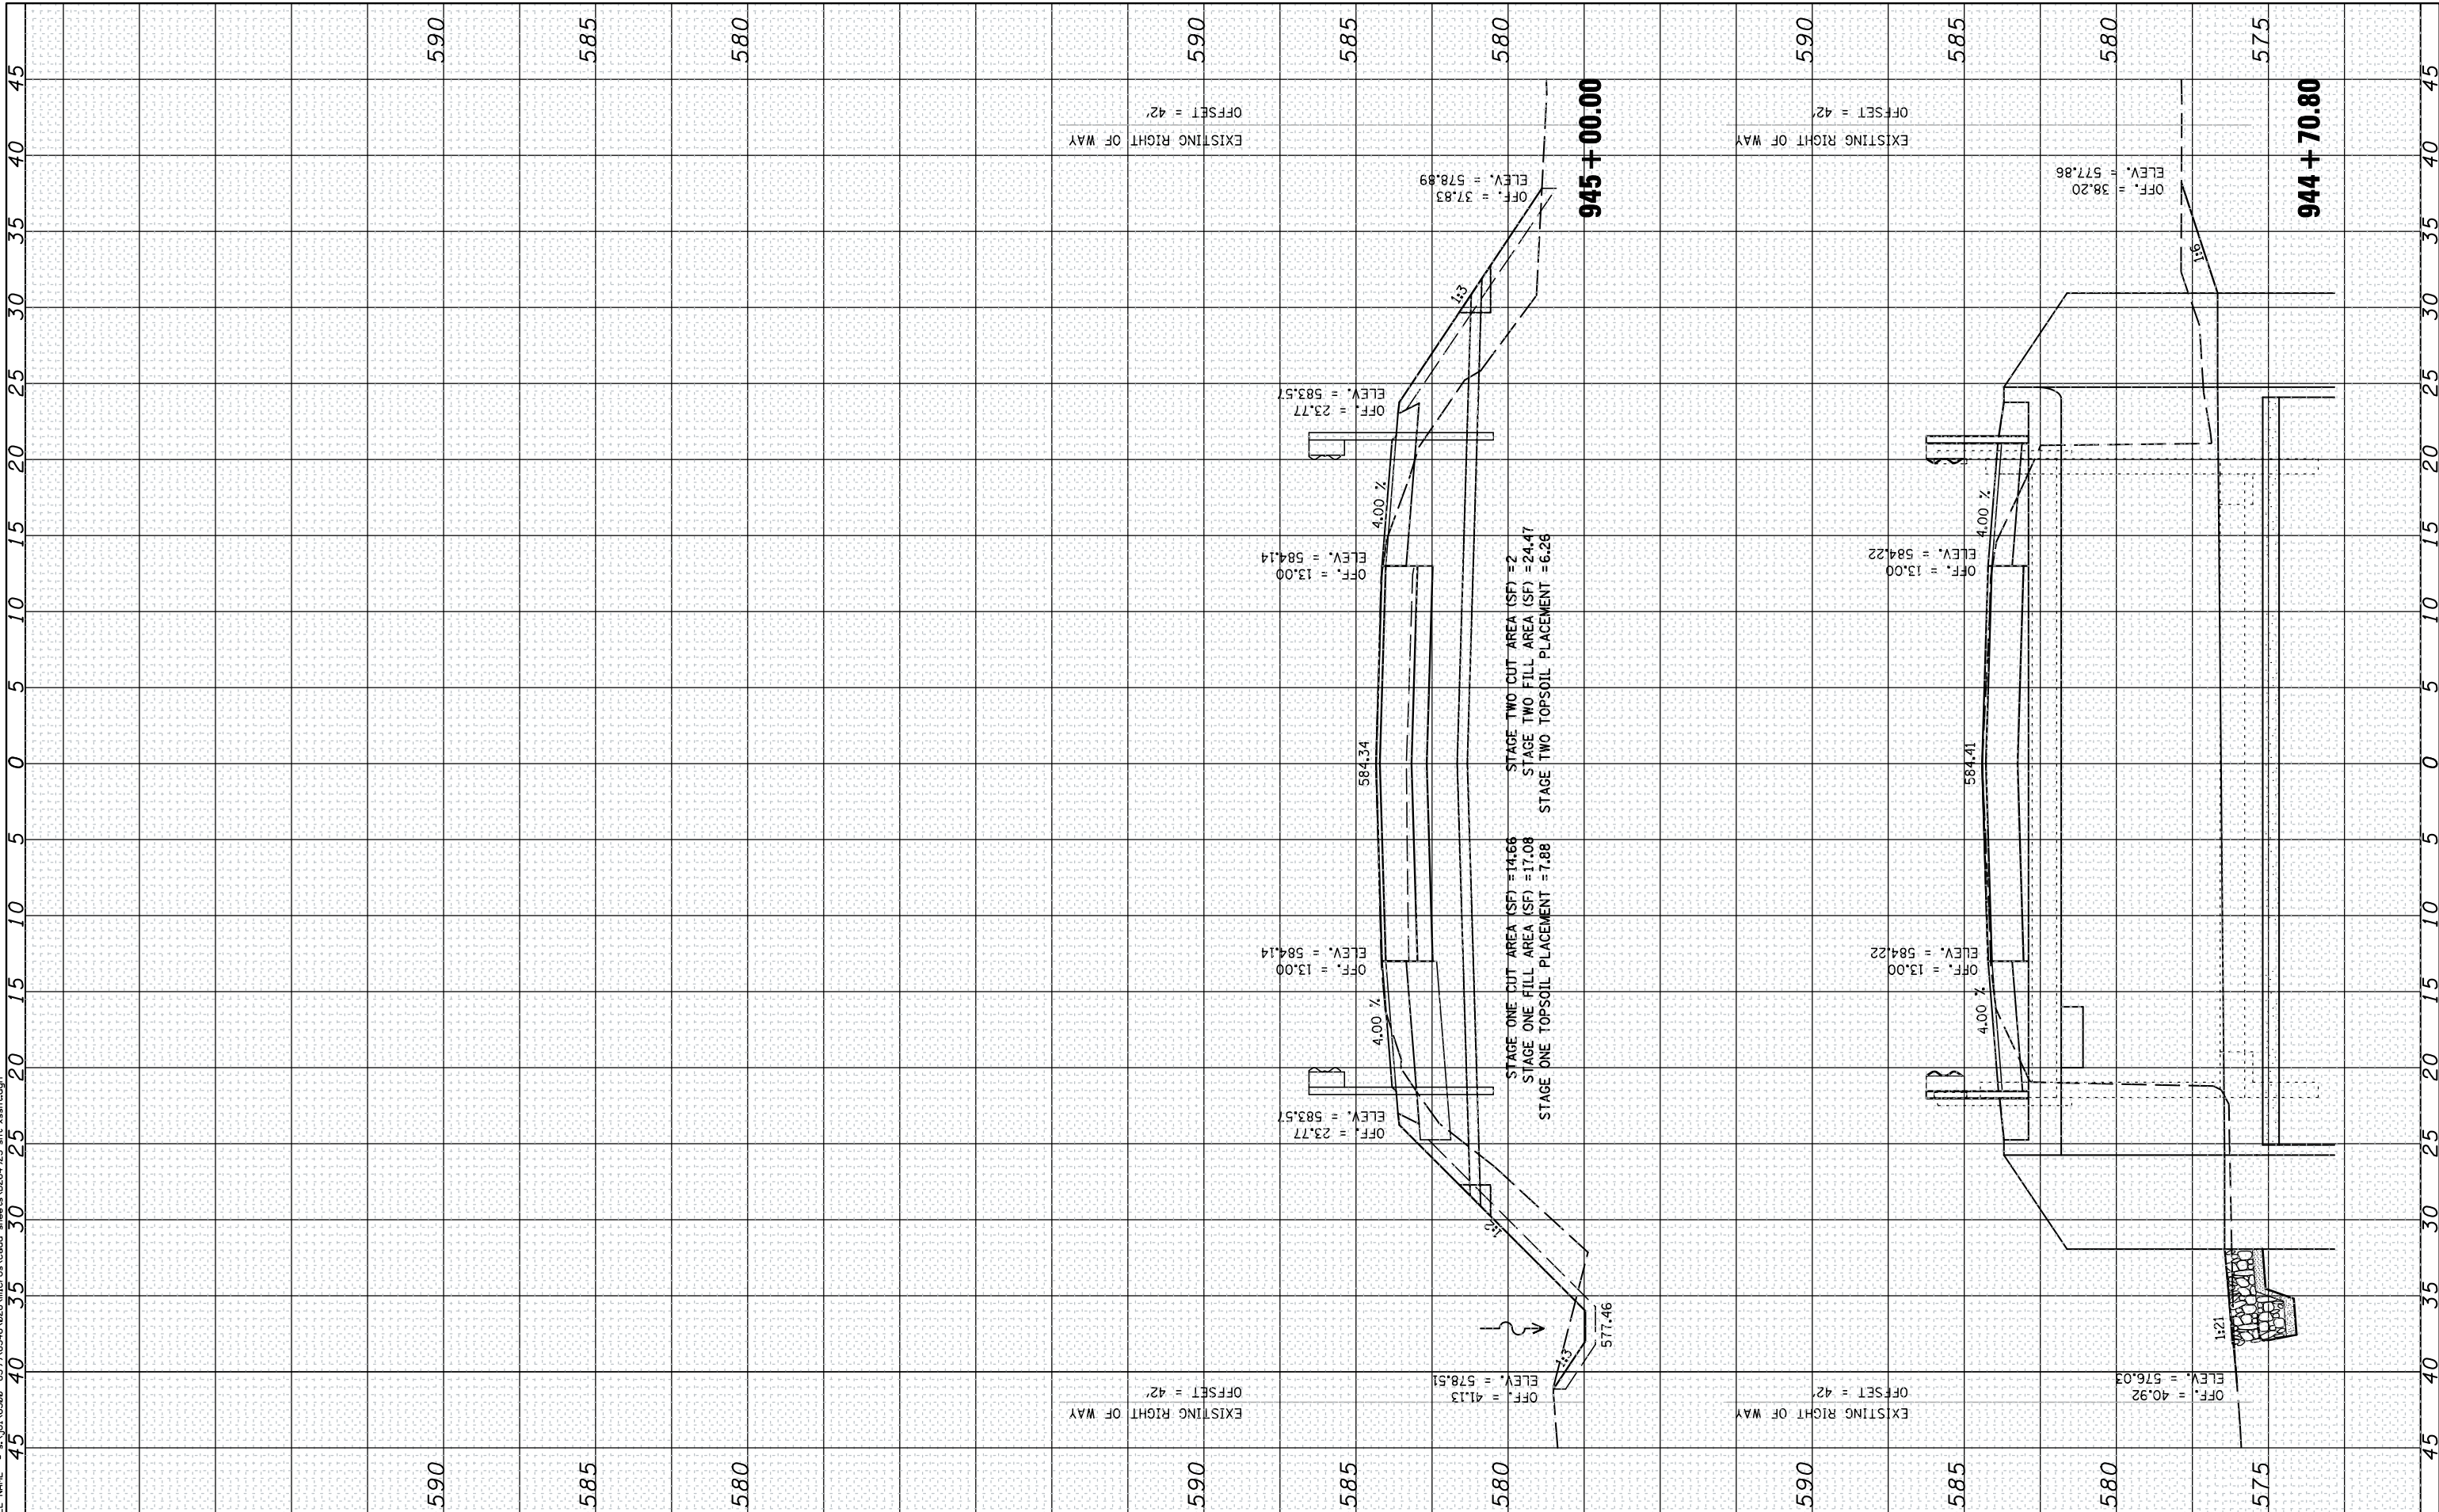

**STRAND ASSOCIATES**  
1170 SOUTH HOUBOLT ROAD  
JOLIET, ILLINOIS 60431  
(815) 744-4200

USER NAME = brianf  
DESIGNED -  
DRAWN -  
CHECKED -  
DATE -  
PLOT SCALE = 10.0000' / IN.  
PLOT DATE = 8/15/2012

REVISOR  
REVISOR  
REVISOR  
REVISOR

**STATE OF ILLINOIS  
DEPARTMENT OF TRANSPORTATION**

**CROSS SECTIONS**

SCALE: SHEET OF SHEETS STA. 944+70.80 TO STA. 945+25.00

F.A.P. RTE. 308	SECTION 110T	COUNTY ROCK ISLAND	TOTAL SHEETS 51	SHEET NO. 49
ILLINOIS FED. AID PROJECT			CONTRACT NO. 64925	