


DATE	
BY	
SURVEYED	
PLOTTED	
TEMPLATE	
NO. BOOK	
AREAS CHECKED	
NO.	

DATE	
BY	
SURVEYED	
PLOTTED	
TEMPLATE	
NO. BOOK	
AREAS CHECKED	
NO.	

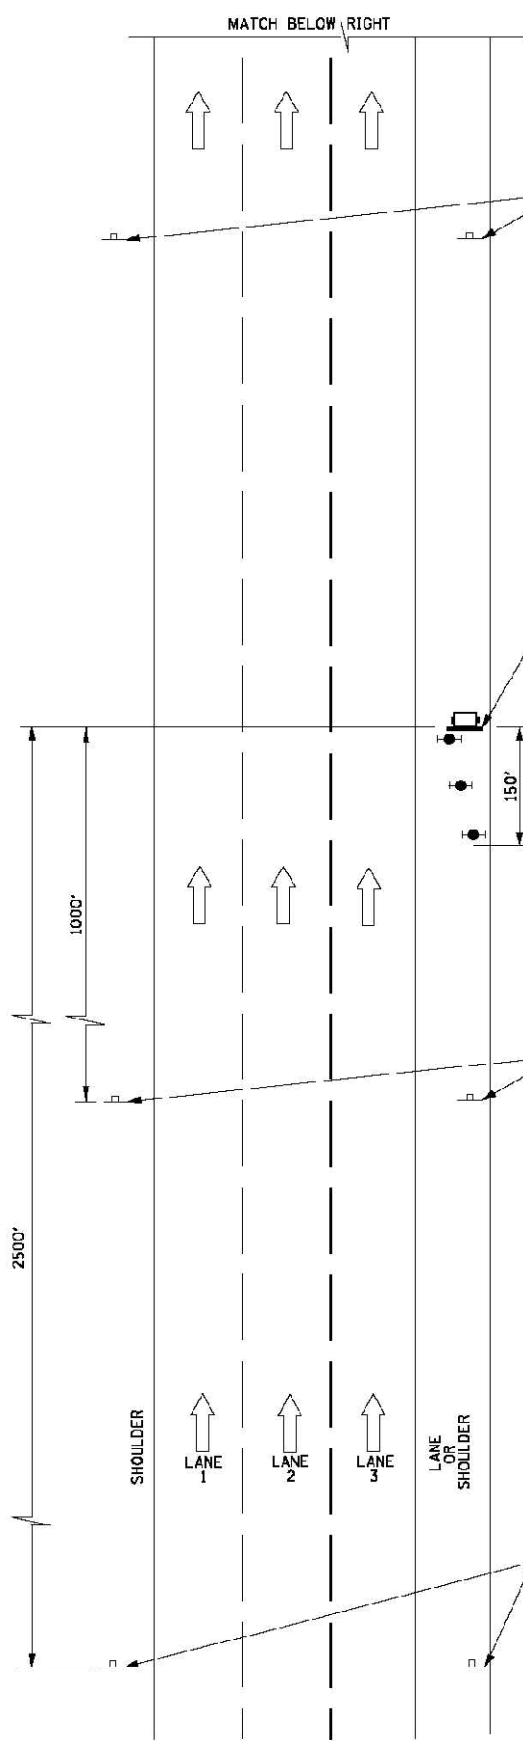

TOLLWAY PROJECT INFORMATION SIGN (TYPICAL) - BY OTHERS SEE NOTE 5.

PORTABLE CHANGEABLE MESSAGE SIGN SEE NOTE 4.

THREE (3) TYPE 2 BARRICADES, DRUMS OR VERTICAL BARRICADES @ 50' O.C.

W21-1116 WORK ZONE PUBLIC INFORMATION SIGN. SEE NOTE 3.

W20-1a(0)-48 (FOR CONTRACT CONSTRUCTION PROJECTS)


W20-1(0)-48 (FOR MAINTENANCE AND UTILITY PROJECTS)

W16-3a(0)-3612

SYMBOLS

- ARROW BOARD
- WORK AREA
- SIGN
- DIRECTION INDICATOR BARRICADE WITH STEADY BURN MONODIRECTIONAL LIGHT
- TYPE II BARRICADE, DRUM, OR VERTICAL BARRICADE WITH STEADY BURN MONODIRECTIONAL LIGHT
- FLAGGER WITH TRAFFIC CONTROL SIGN
- WORKER
- LANE CLOSED

Paul Kovacs
 APPROVED... CHIEF ENGINEER... DATE 5-1-2009...

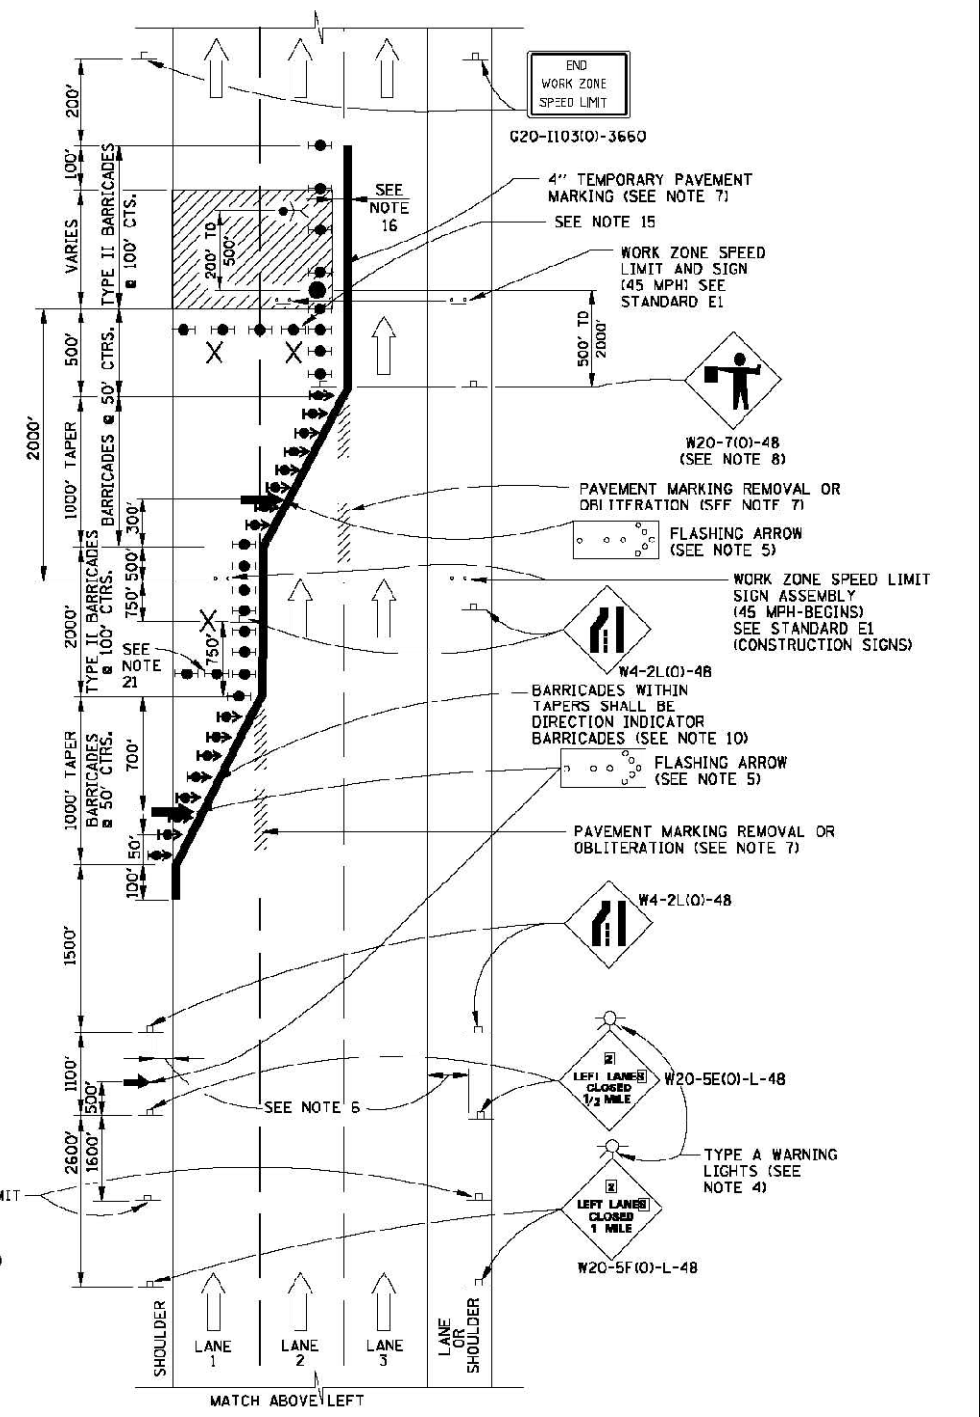

TWO-LANE CLOSURE

SEE SHEET 1 (OF 2) IN THIS SERIES FOR GENERAL NOTES

- G20-1103(0)-3660
- 4" TEMPORARY PAVEMENT MARKING (SEE NOTE 7)
- SEE NOTE 15
- WORK ZONE SPEED LIMIT AND SIGN (45 MPH-SEE STANDARD E1)
- W20-7(0)-48 (SEE NOTE 8)
- PAVEMENT MARKING REMOVAL OR OBLITERATION (SEE NOTE 7)
- FLASHING ARROW (SEE NOTE 5)
- WORK ZONE SPEED LIMIT SIGN ASSEMBLY (45 MPH-BEGINS) SEE STANDARD E1 (CONSTRUCTION SIGNS)
- W4-2L(0)-48
- BARRICADES WITHIN TAPERS SHALL BE DIRECTION INDICATOR BARRICADES (SEE NOTE 10)
- FLASHING ARROW (SEE NOTE 5)
- PAVEMENT MARKING REMOVAL OR OBLITERATION (SEE NOTE 7)
- W4-2L(0)-48
- W20-5E(0)-L-48
- TYPE A WARNING LIGHTS (SEE NOTE 4)
- W20-5F(0)-L-48

SHEET 2 OF 2

Illinois Tollway
Open Roads for a Better Future

LANE CLOSURE DETAILS

STANDARD E2-02

FILE NAME = D264H73-sht-STOE2-02.SHT2.dgn
 PLOT DATE = 9/20/2012
 PLOT SCALE = 100.0000' / IN.

CHRISTIAN-ROGE & ASSOCIATES, INC.
 ENGINEERS-PLANNERS-SURVEYORS
 211 WEST WACKER DRIVE
 CHICAGO, ILLINOIS 60606
 PHONE: (312)372-2023 FAX: (312)372-8274

DESIGNED -	G.F.L.	REVISED -	
DRAWN -	K.R.K.	REVISED -	
CHECKED -	E.J.M.	REVISED -	
DATE -	AUGUST 2012	REVISED -	

STATE OF ILLINOIS
DEPARTMENT OF TRANSPORTATION

TOLLWAY STANDARD E2-02

SCALE: SHEET NO. OF SHEETS STA. TO STA.

F.A.I. RTE.	SECTION	COUNTY	TOTAL SHEETS	SHEET NO.
39	D2 DECK REPAIR 2013-1	OGLE	32	32D
				CONTRACT NO. 64H73
FED. ROAD DIST. NO. 1 (ILLINOIS) FED. AID PROJECT				