
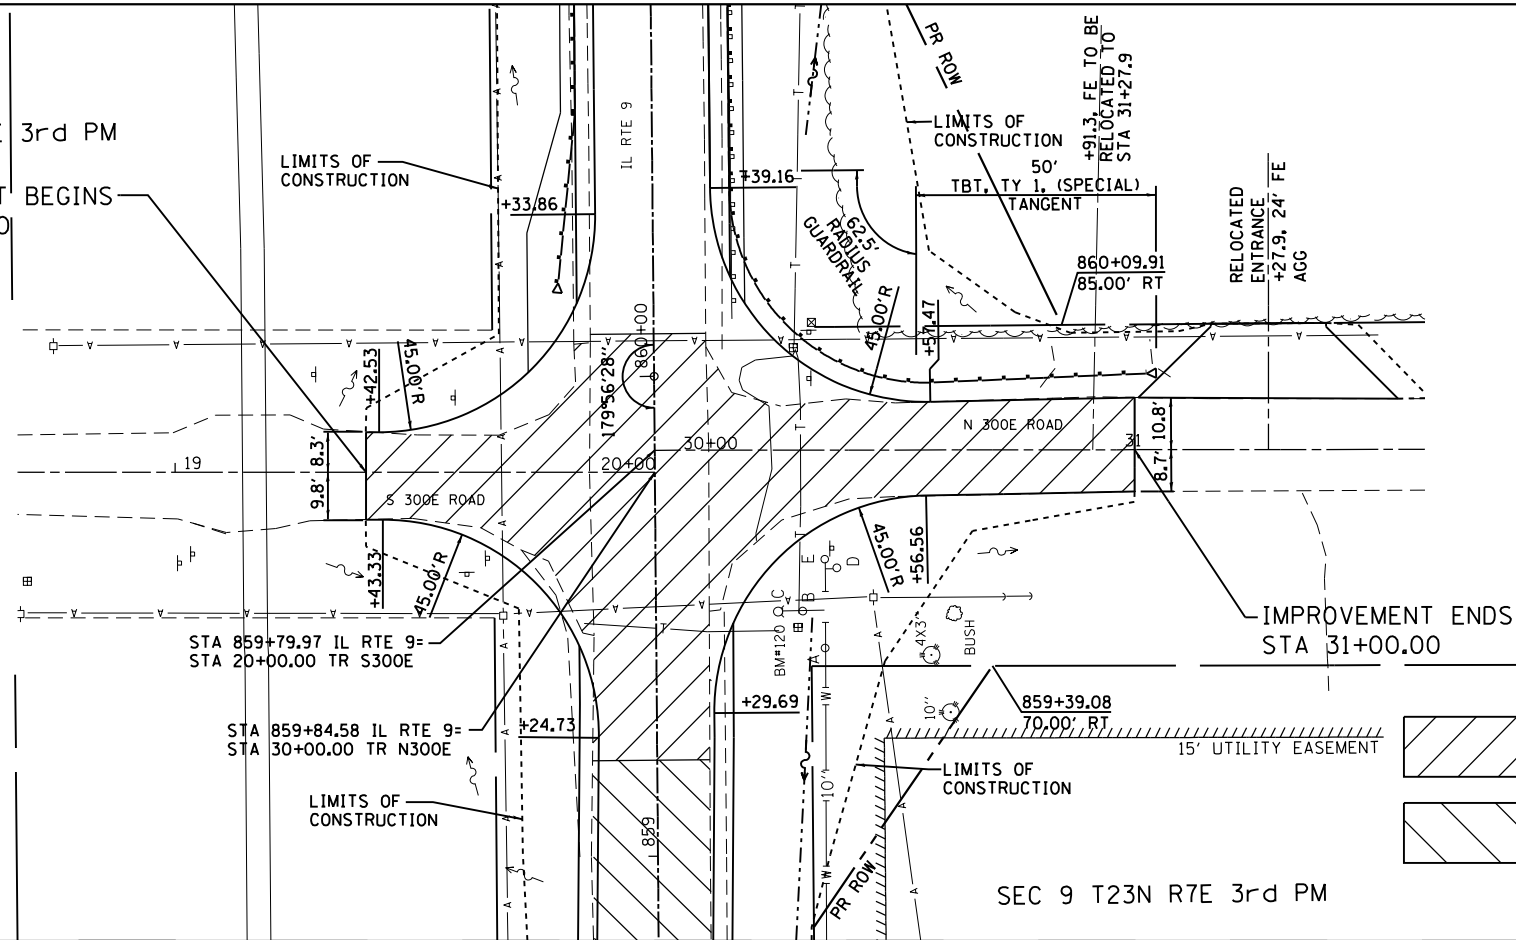



PLAN	SURVEYED	BY	DATE
	PLOTTED		
	ALIGNED		
	CHECKED		
	FILED		
	NO. _____		
	NO. _____		
	NO. _____		



PROFILE	SURVEYED	BY	DATE
	PLOTTED		
	GRADES		
	CHECKED		
	STRUCTURE		
	NOTATRS		
	CHKD		
	NO. _____		
	NO. _____		
	NO. _____		

SEC 9 T23N R7E 3rd PM
IMPROVEMENT BEGINS
STA 19+39.80

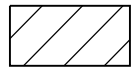

 HMA SURFACE REMOVAL, VARIABLE DEPTH

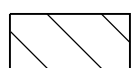 HMA SURFACE REMOVAL 1/2" (INLAY)

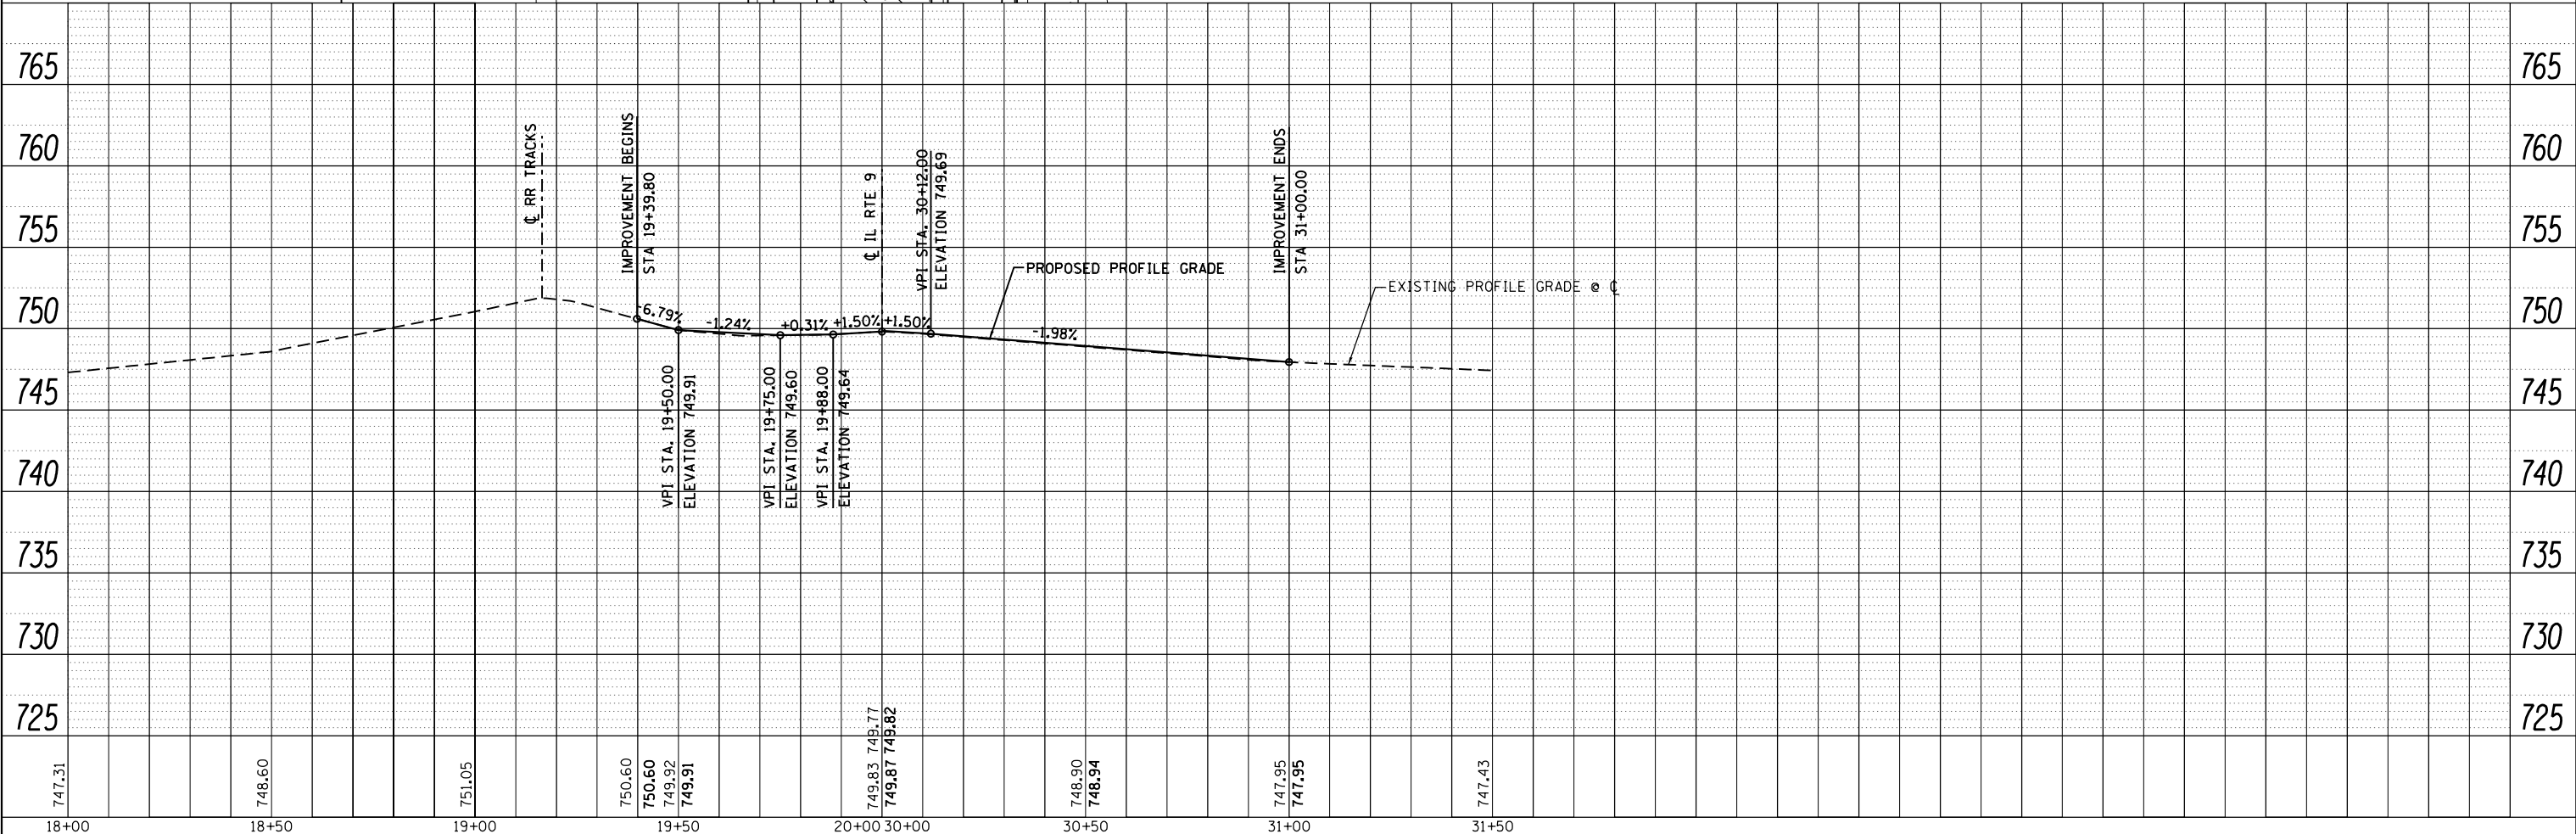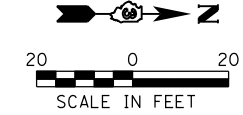

18+00	18+50	19+00	19+50	20+00	30+00	30+50	31+00	31+50
747.31	748.60	751.05	750.60 750.60 749.92 749.91	749.83 749.87	749.77 749.82	748.90 748.94	747.95 747.95	747.43

Farnsworth GROUP, INC.
2709 McGraw Drive
Bloomington, Illinois 61704
309/663-8435, 309/663-1571 fax

USER NAME =	dmeyer	DESIGNED -	JJO	REVISED -	
		DRAWN -	JJO	REVISED -	
PLOT SCALE =	48.0000' / in.	CHECKED -	JML	REVISED -	
PLOT DATE =	8/13/2012	DATE -	08/10/12	REVISED -	

**STATE OF ILLINOIS
DEPARTMENT OF TRANSPORTATION**

**S 300E & N 300E
PLAN & PROFILE**

SCALE:	SHEET NO.	OF	SHEETS	STA.	TO	STA.
--------	-----------	----	--------	------	----	------

F.A.P. RTE.	SECTION	COUNTY	TOTAL SHEETS	SHEET NO.
693	19BR	FORD	61	16
CONTRACT NO. 66A12				
ILLINOIS FED. AID PROJECT				