


| | |
|----|------|
| BY | DATE |
| | |
| | |
| | |
| | |
| | |
| | |
| | |
| | |
| | |
| | |
| | |
| | |


| | |
|----|------|
| BY | DATE |
| | |
| | |
| | |
| | |
| | |
| | |
| | |
| | |
| | |
| | |
| | |
| | |

| | |
|------------------|---|
| FINAL SURVEY NO. | SURVEYED PLOTTED TEMPLATE AREAS CHECKED |
| | |
| | |
| | |
| | |
| | |
| | |
| | |
| | |
| | |
| | |
| | |
| | |

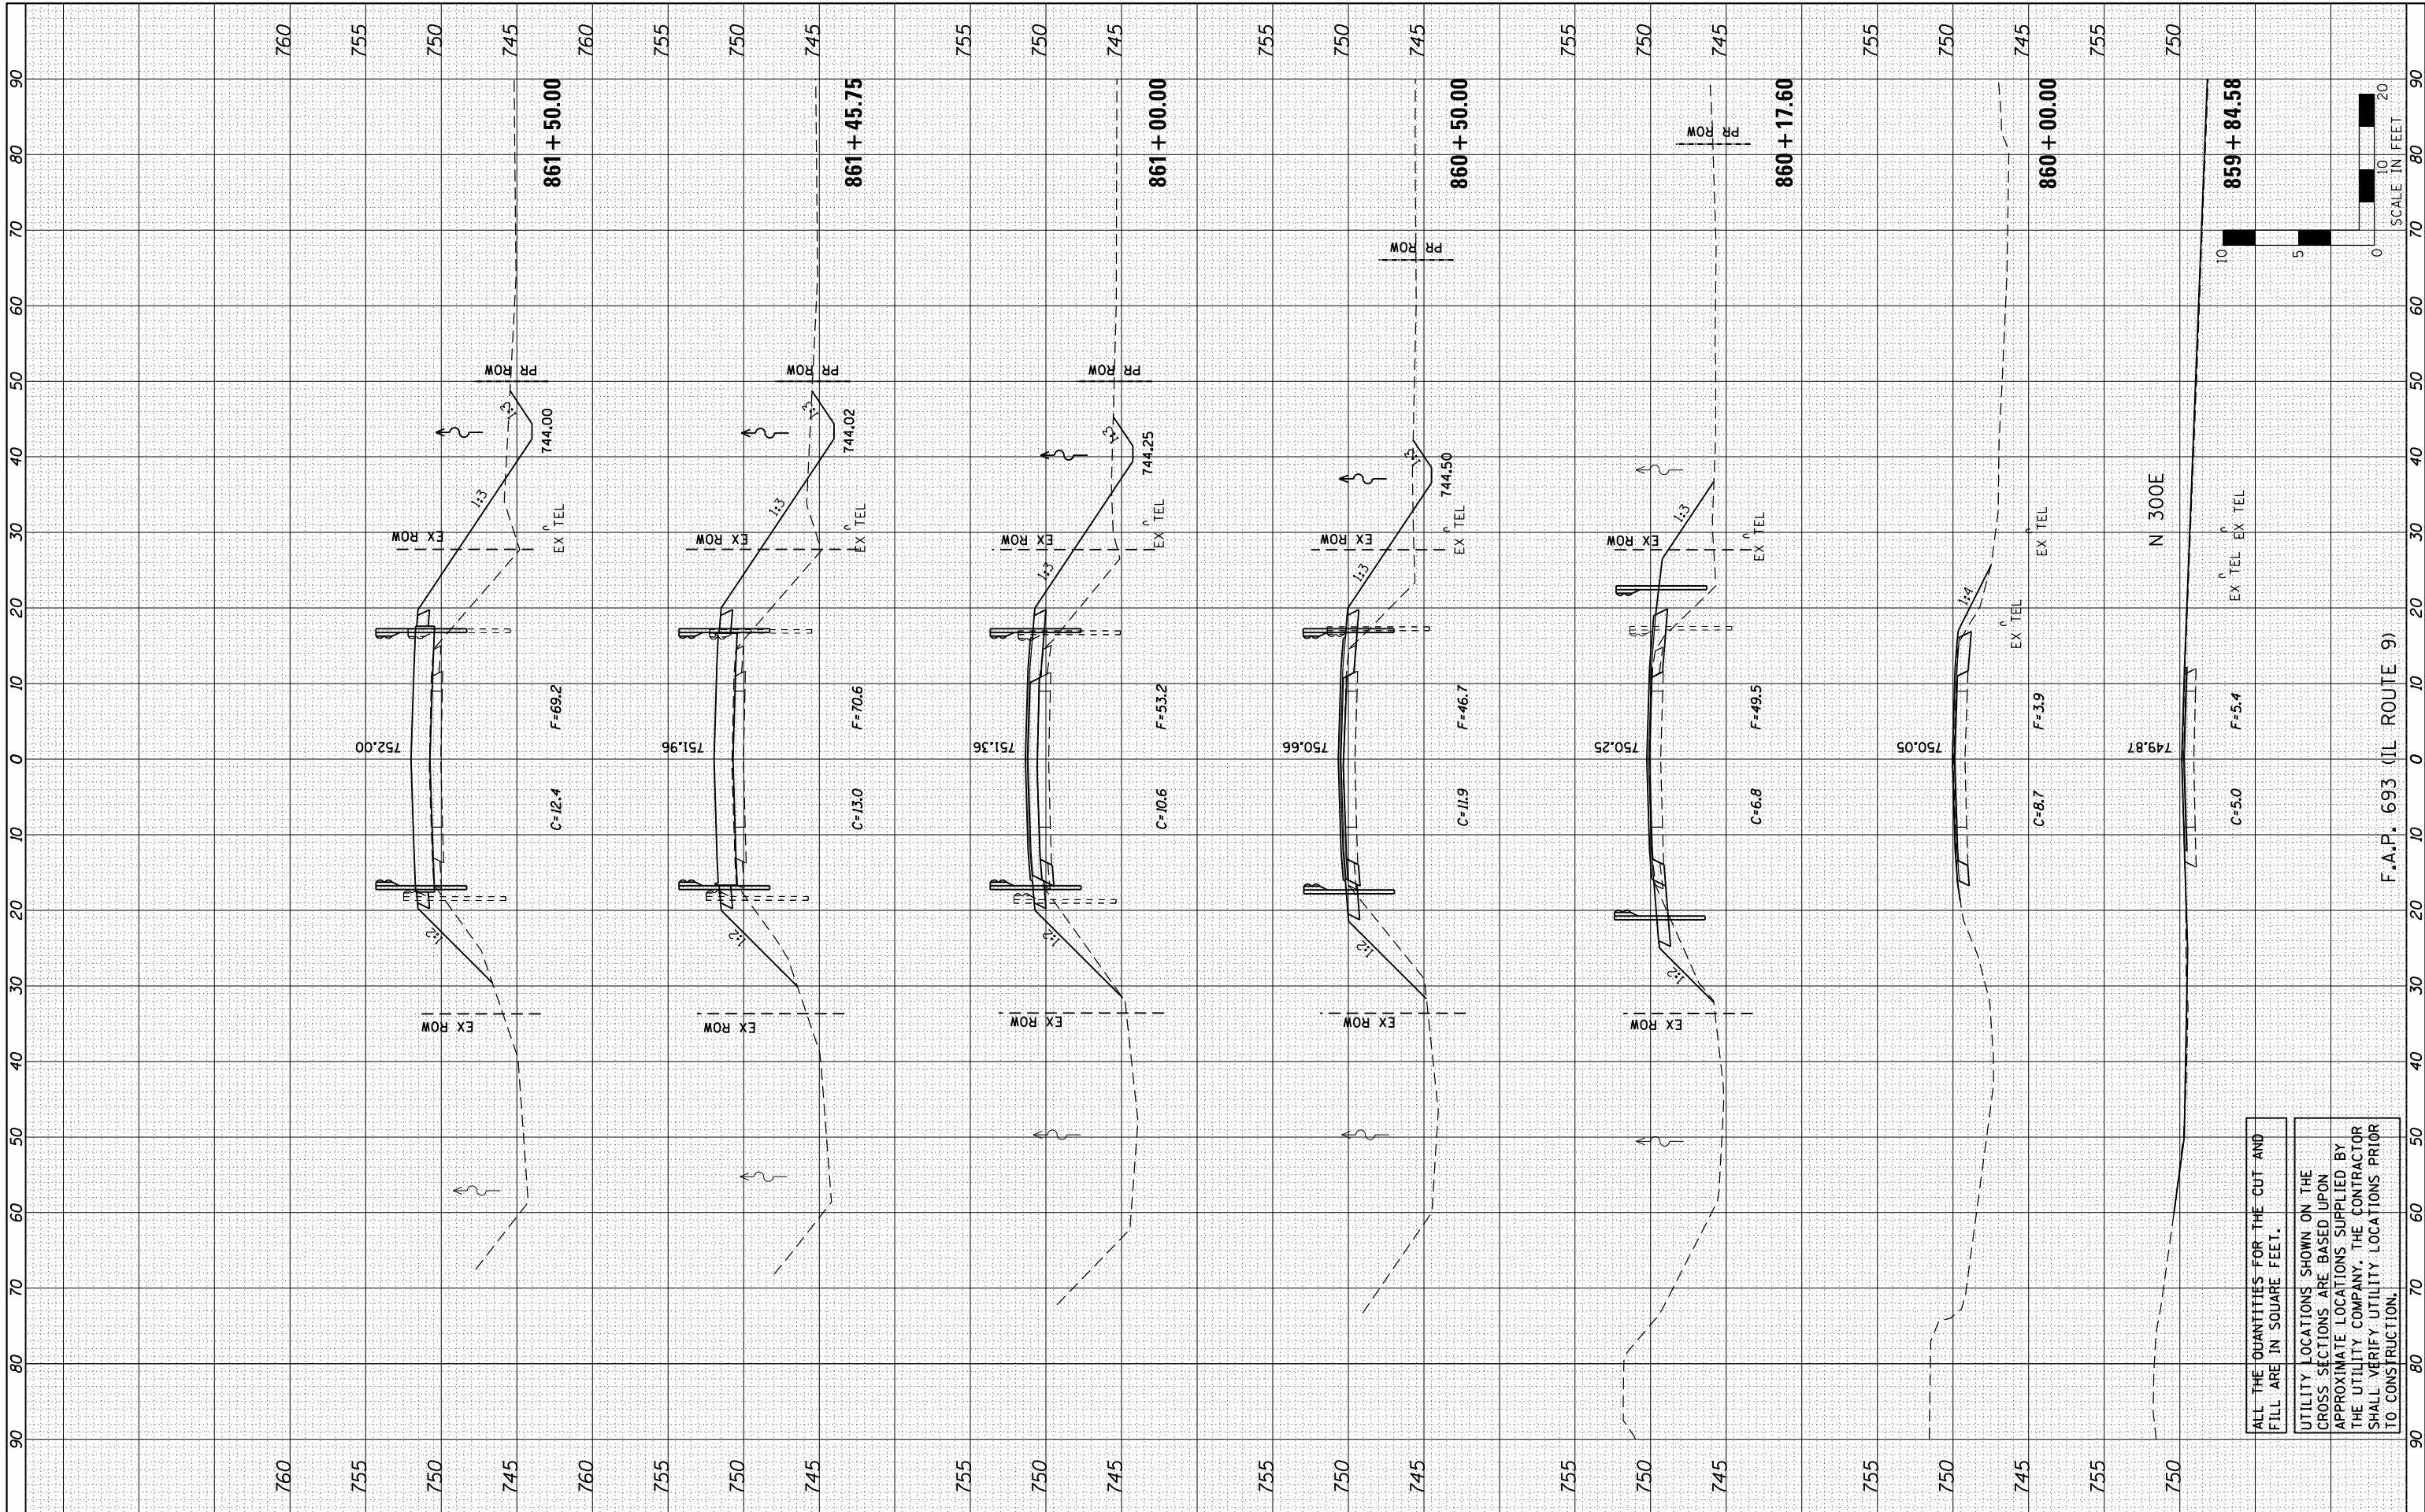

ALL THE QUANTITIES FOR THE CUT AND FILL ARE IN SQUARE FEET.
 UTILITY LOCATIONS SHOWN ON THE CROSS SECTIONS ARE BASED UPON APPROXIMATE LOCATIONS SUPPLIED BY THE UTILITY COMPANY. THE CONTRACTOR SHALL VERIFY UTILITY LOCATIONS PRIOR TO CONSTRUCTION.

F.A.P. 693 (IL ROUTE 9)

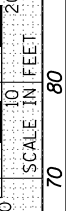

Farnsworth
 GROUP, INC.
 2709 McGraw Drive
 Bloomington, Illinois 61704
 309/663-8435, 309/663-1571 fax

| | |
|--------------|----------------|
| USER NAME : | dmeyer |
| DESIGNED : | JJO |
| DRAWN : | JJO |
| CHECKED : | JML |
| DATE : | 08/10/12 |
| PLOT SCALE : | 20.0000' / in. |
| PLOT DATE : | 8/13/2012 |

| | |
|-----------|---|
| REVISED : | - |
| REVISED : | - |
| REVISED : | - |
| REVISED : | - |

STATE OF ILLINOIS
DEPARTMENT OF TRANSPORTATION

CROSS SECTIONS

SCALE: SHEET NO. OF SHEETS STA. 859+84.58 TO STA. 861+50.00

| | | | | |
|---------------------------|---------|--------|--------------|-----------|
| F.A.P. RTE. | SECTION | COUNTY | TOTAL SHEETS | SHEET NO. |
| 693 | 19BR | FORD | 61 | 57 |
| CONTRACT NO. 66A12 | | | | |
| ILLINOIS FED. AID PROJECT | | | | |