


**EXISTING TYPICAL SECTION**

STA 236+90 - STA 237+51.95

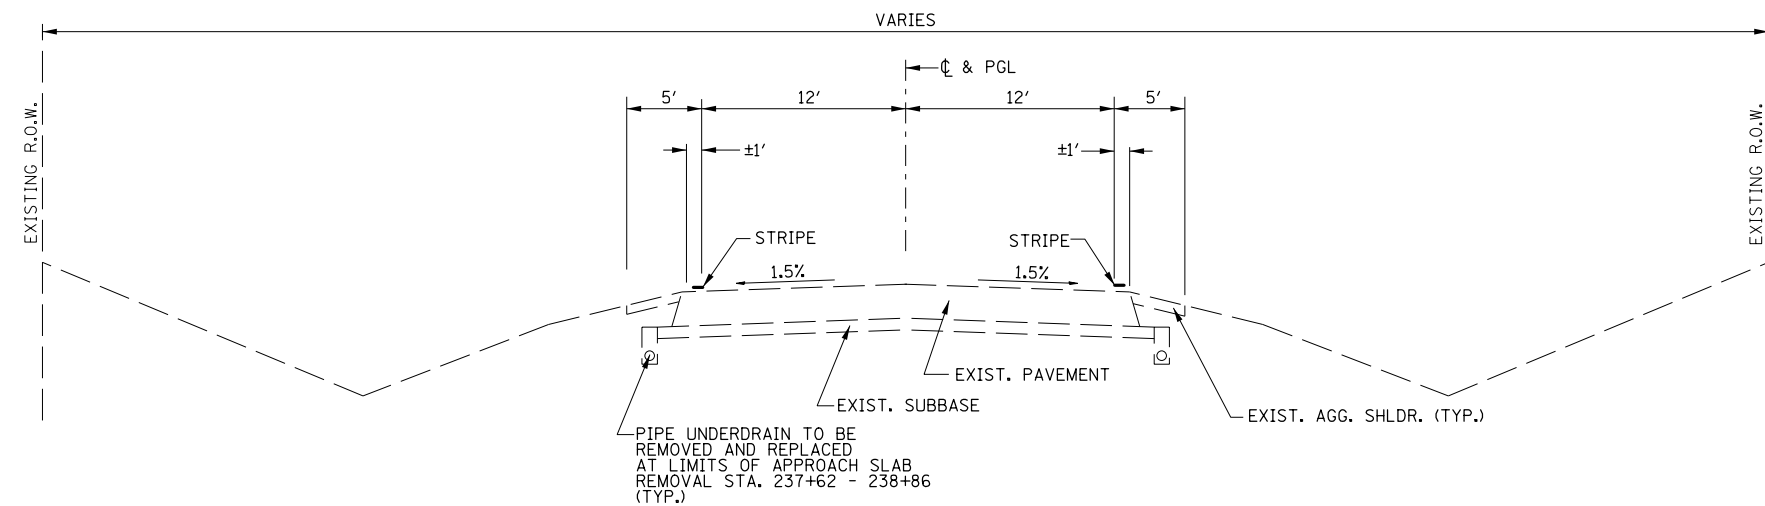

**EXISTING TYPICAL SECTION**

STA 237+51.95 - STA 240+60

FILE NAME = *FILEL*	USER NAME = *USER*	DESIGNED - RAC	REVISED -	<b>STATE OF ILLINOIS DEPARTMENT OF TRANSPORTATION</b>	<b>ZROKA</b> engineering Zroka Engineering, P.C. 4216 North Hermitage Chicago, IL 60613	<b>TYPICAL SECTIONS</b>	F.A.P. RTE.	SECTION	COUNTY	TOTAL SHEETS	SHEET NO.
	PLOT SCALE = *SCALE*	DRAWN - RAC	REVISED -				623	(H)BR-1	LASALLE	32	7
	PLOT DATE = *DATE*	CHECKED - DAZ	REVISED -				CONTRACT NO. 66A13				
		DATE - 08/10/12	REVISED -				ILLINOIS FED. AID PROJECT				
				SCALE: N.T.S.		SHEET NO. 1 OF 2 SHEETS					