


DATE	
BY	
FINAL SURVEY NO.	
SURVEYED PLOTTED	
NOTE BOOK	
AREAS CHECKED	

DATE	
BY	
ORIGINAL SURVEY NO.	
SURVEYED PLOTTED	
NOTE BOOK	
AREAS CHECKED	

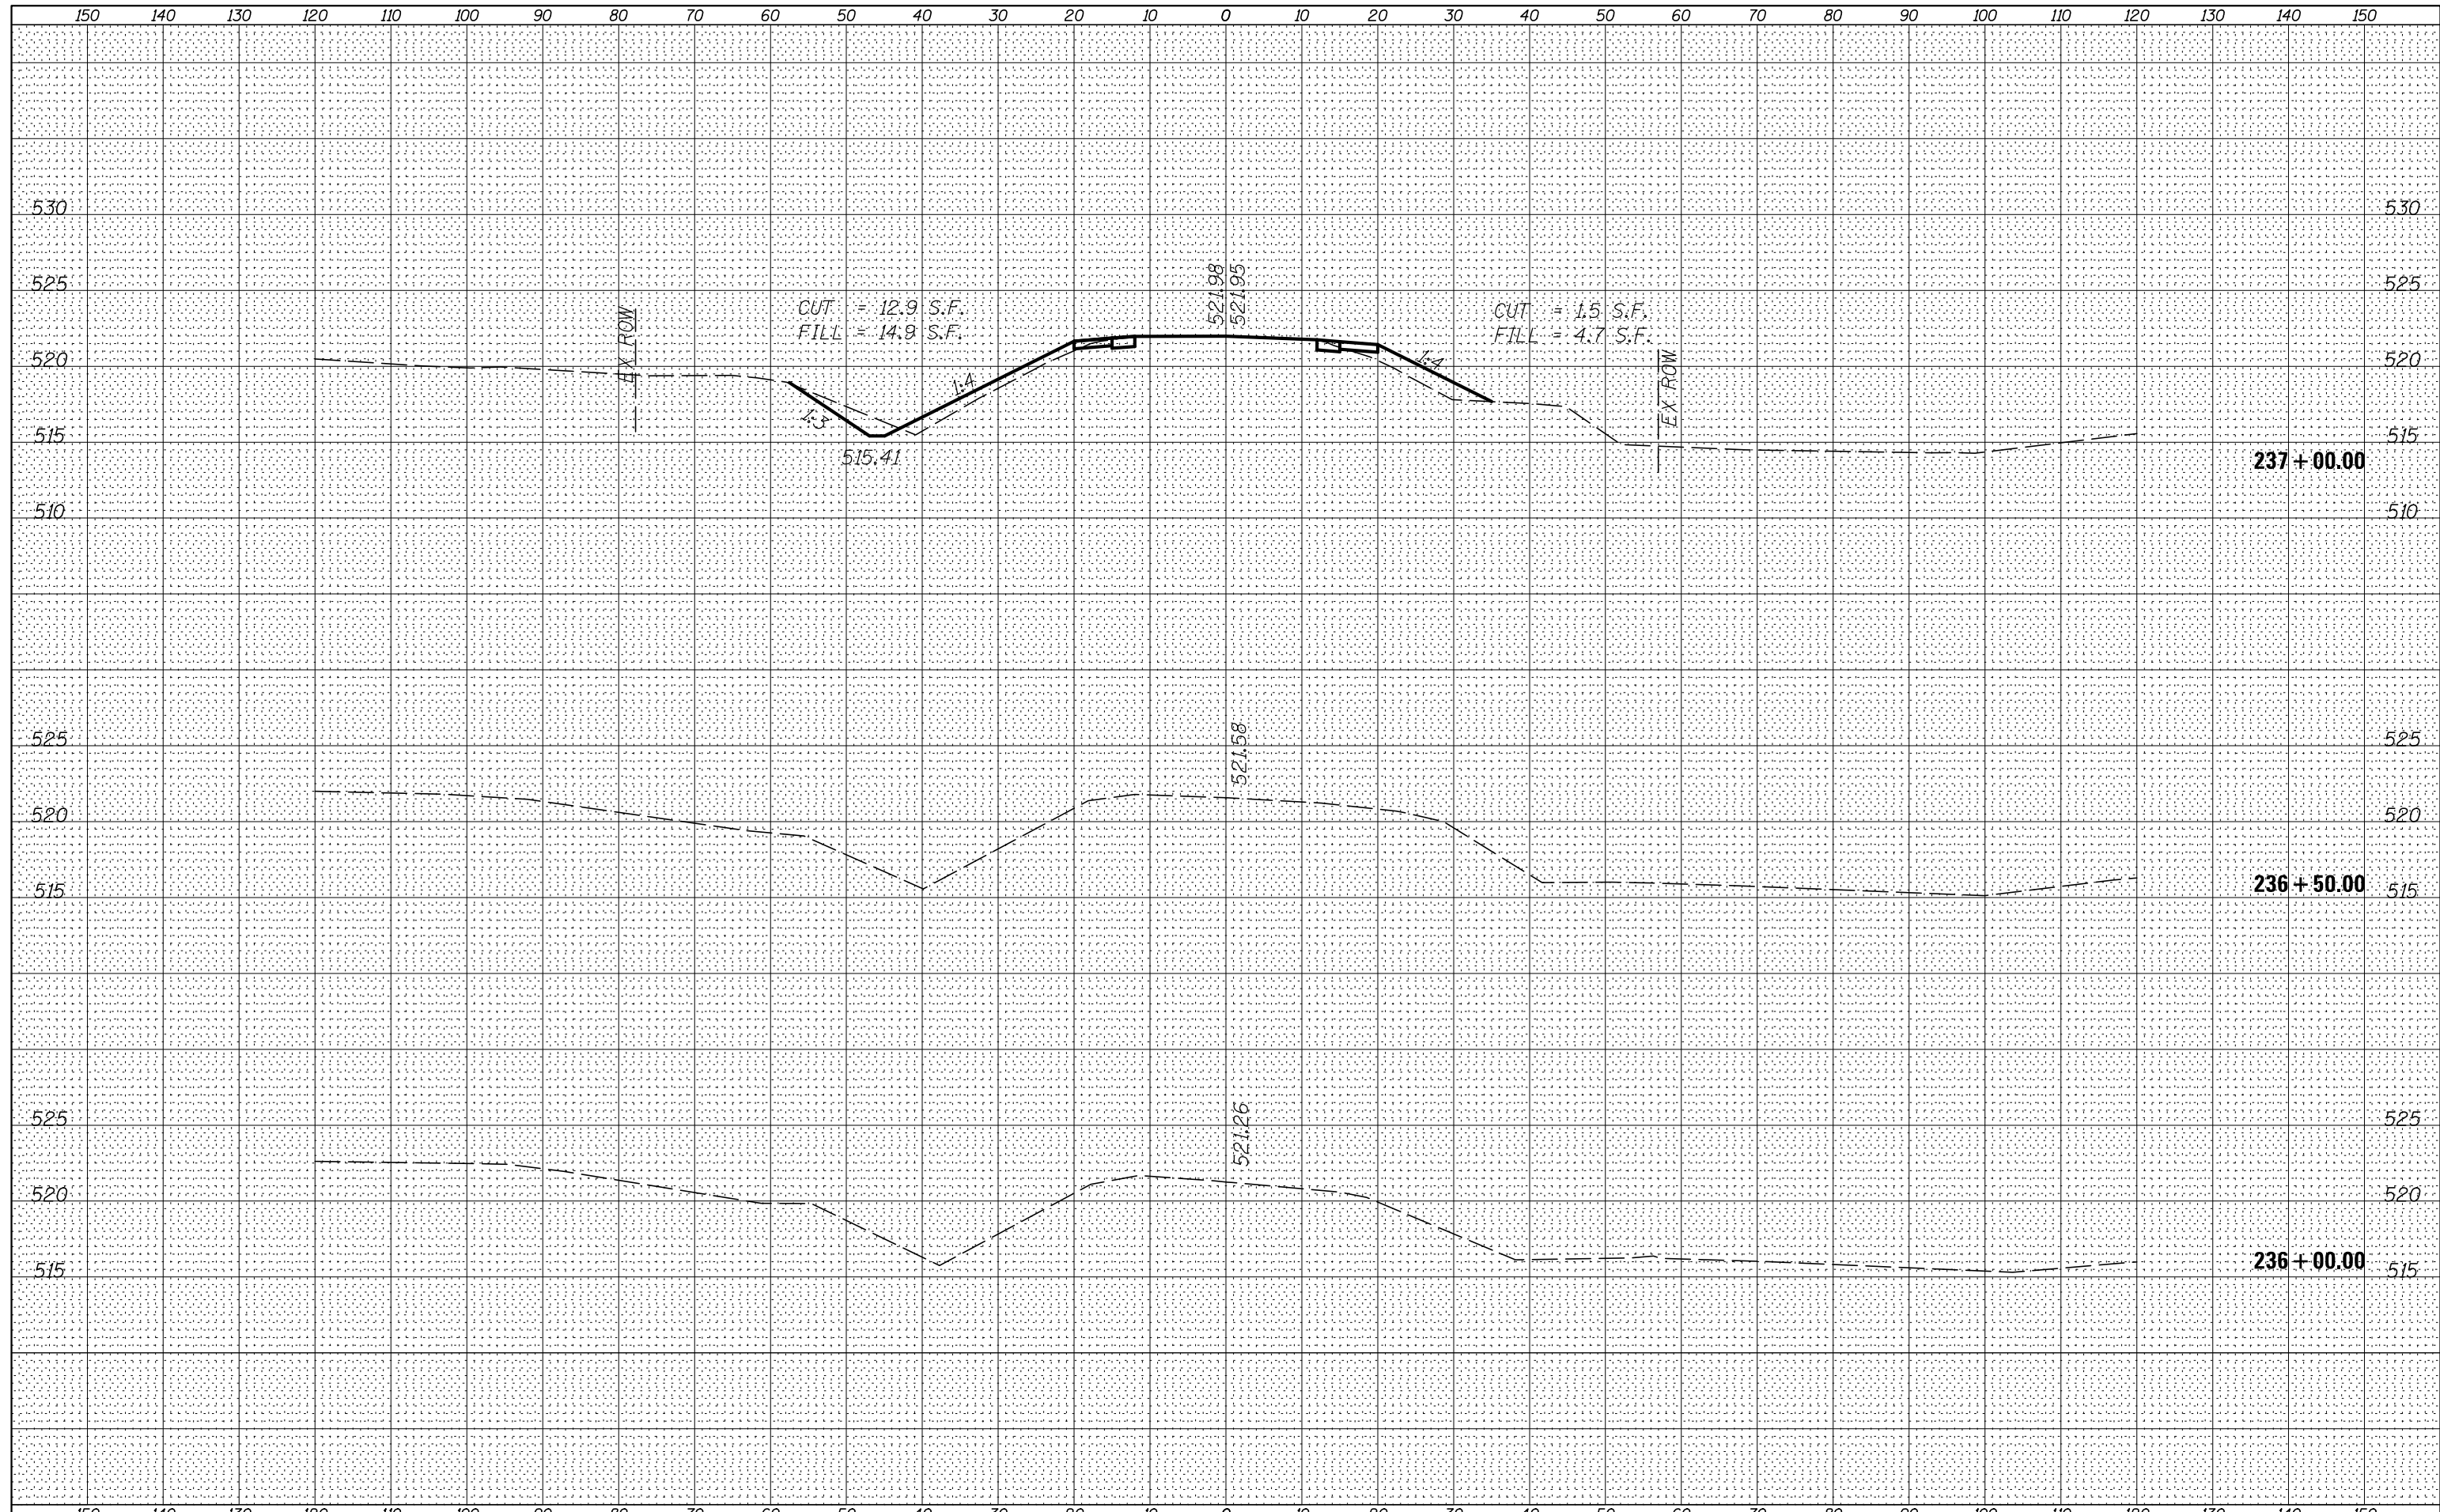

FILE NAME =	USER NAME = *USER*	DESIGNED <i>RAC</i>	REVISED -	STATE OF ILLINOIS DEPARTMENT OF TRANSPORTATION	CROSS SECTIONS		F.A.P. RTE. 623	SECTION (H)BR-1	COUNTY LASALLE	TOTAL SHEETS 32	SHEET NO. 28
*FILE#		DRAWN <i>RAC</i>	REVISED -		SCALE:	SHEET NO. 1 OF 5 SHEETS	STA. 236+00.00 TO STA. 237+00.00	CONTRACT NO. 66A13		ILLINOIS FED. AID PROJECT	
		CHECKED <i>DAZ</i>	REVISED -								
		DATE <i>08/10/12</i>	REVISED -								