


DATE _____
 BY _____
 SURVEYED _____
 PLOTTED _____
 TEMPLATE _____
 NOTE BOOK _____
 AREAS CHECKED _____
 NO. _____

DATE _____
 BY _____
 SURVEYED _____
 PLOTTED _____
 TEMPLATE _____
 NOTE BOOK _____
 AREAS CHECKED _____
 NO. _____

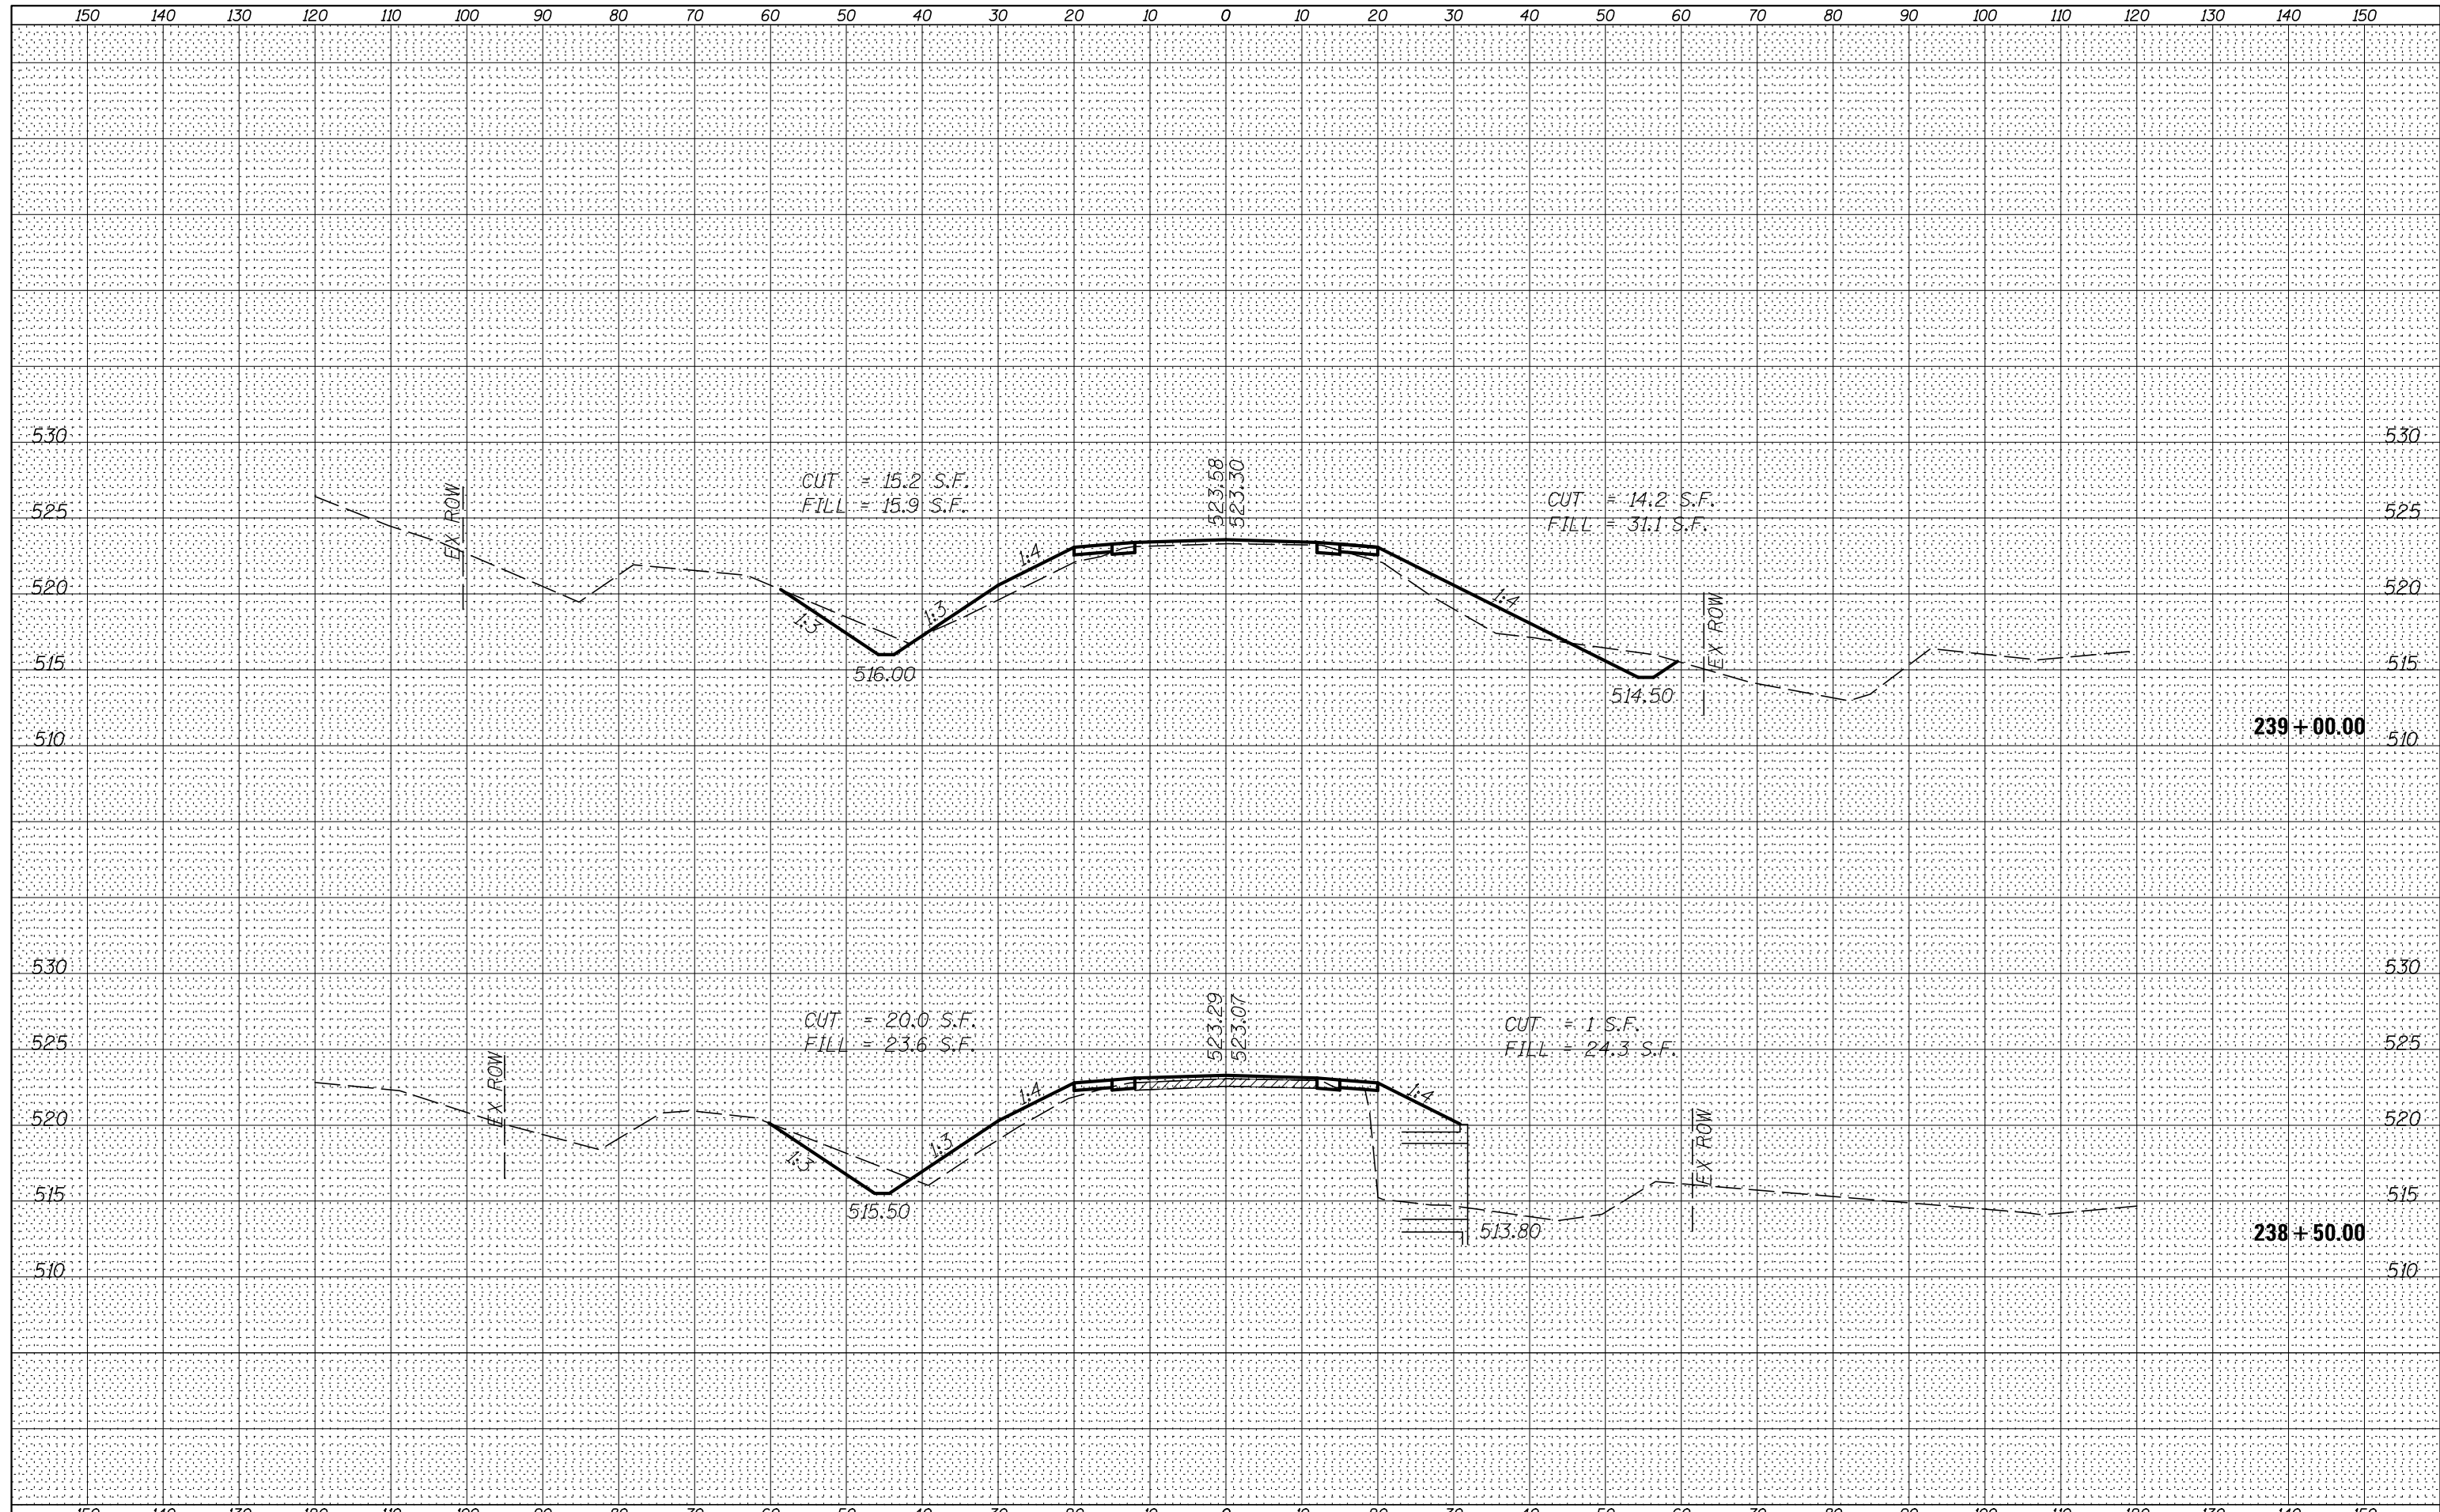

FILE NAME =	USER NAME = *USER*	DESIGNED <i>RAC</i>	REVISED -	STATE OF ILLINOIS DEPARTMENT OF TRANSPORTATION	CROSS SECTIONS			F.A.P. RTE. 623	SECTION (H)BR-1	COUNTY LASALLE	TOTAL SHEETS 32	SHEET NO. 30
*FILE#		DRAWN <i>RAC</i>	REVISED -		SCALE:	SHEET NO. 3 OF 5 SHEETS	STA. 238+50.00	TO STA. 239+00.00	CONTRACT NO. 66A13			
		CHECKED <i>DAZ</i>	REVISED -		ILLINOIS FED. AID PROJECT							
		DATE <i>08/10/12</i>	REVISED -									