


| | |
|------------------|--|
| DATE | |
| BY | |
| SURVEYED | |
| PLOTTED | |
| TEMPLATE | |
| AREAS CHECKED | |
| FINAL SURVEY NO. | |
| NOTE BOOK NO. | |
| AREAS CHECKED | |

| | |
|---------------------|--|
| DATE | |
| BY | |
| SURVEYED | |
| PLOTTED | |
| TEMPLATE | |
| AREAS CHECKED | |
| ORIGINAL SURVEY NO. | |
| NOTE BOOK NO. | |
| AREAS CHECKED | |

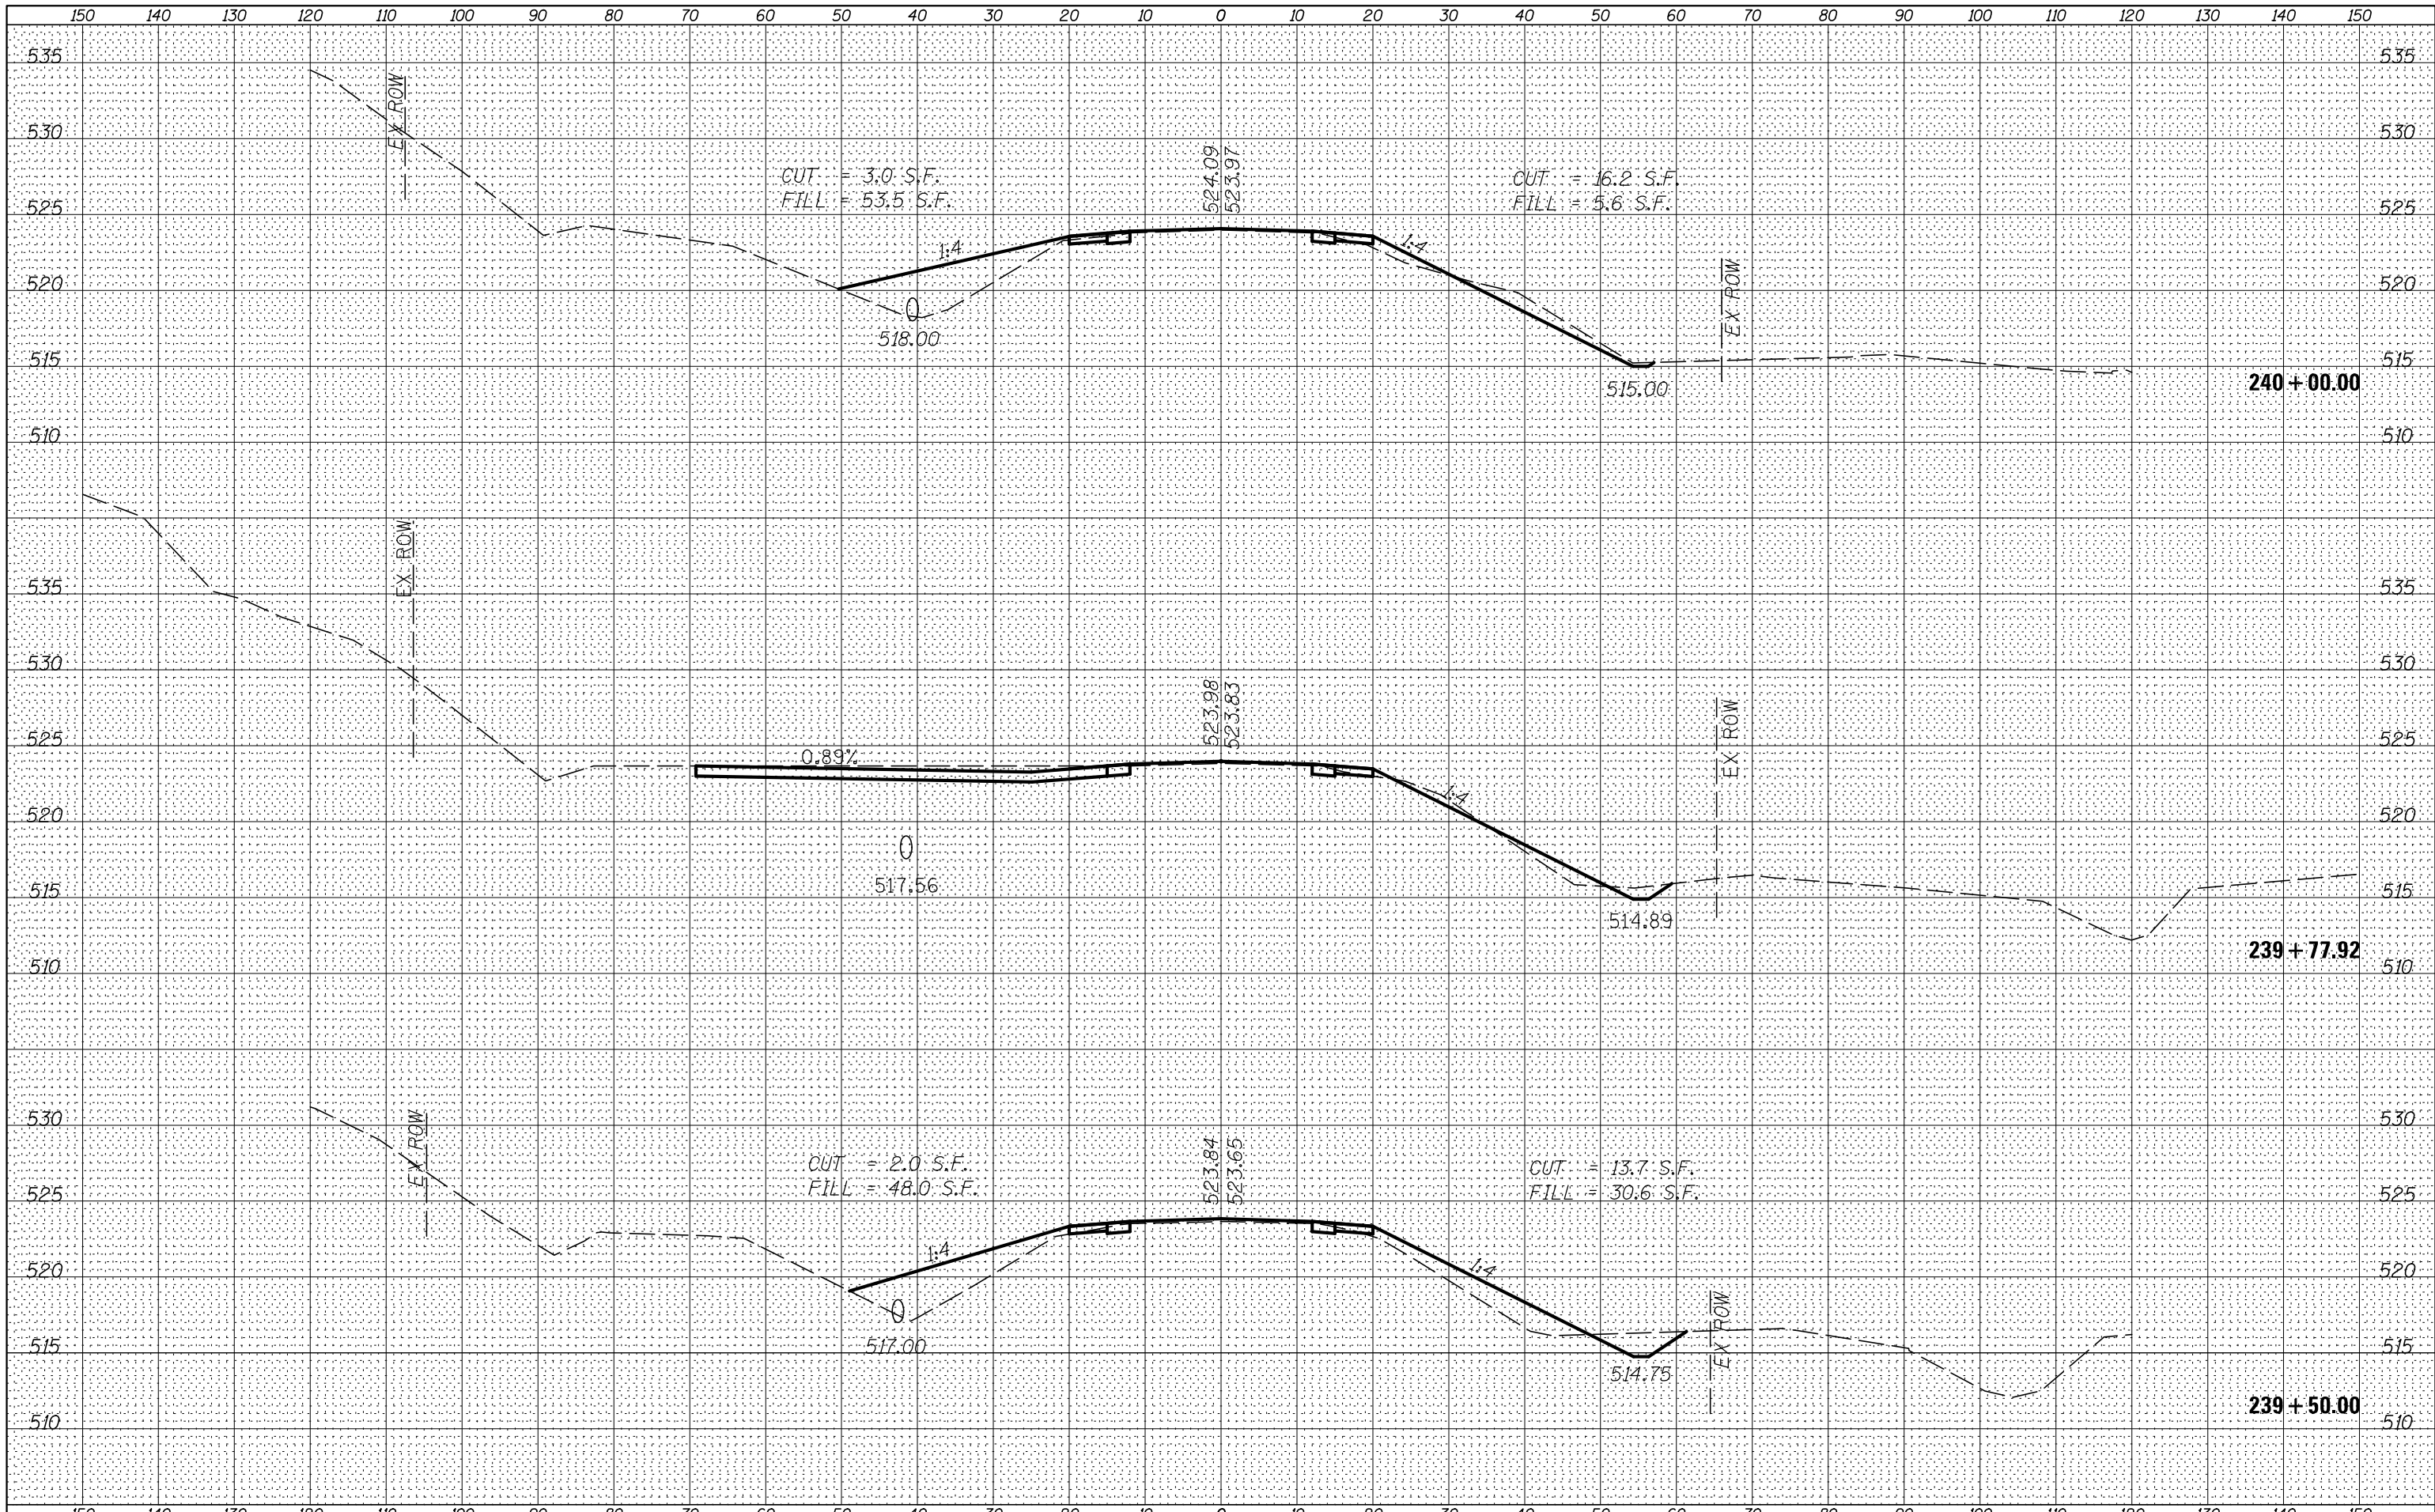

FILE NAME =
 *FILE#

USER NAME = *USER#
 DESIGNED RAC
 DRAWN RAC
 CHECKED DAZ
 DATE 08/10/12

REVISIED -
 REVISIED -
 REVISIED -
 REVISIED -

STATE OF ILLINOIS
 DEPARTMENT OF TRANSPORTATION

CROSS SECTIONS

SCALE: SHEET NO. 4 OF 5 SHEETS STA. 239+50.00 TO STA. 240+00.00

| | | | | |
|--------------------|---------|---------|---------------------------|-----------|
| F.A.P. RTE. | SECTION | COUNTY | TOTAL SHEETS | SHEET NO. |
| 623 | (H)BR-1 | LASALLE | 32 | 31 |
| CONTRACT NO. 66A13 | | | ILLINOIS FED. AID PROJECT | |