


SUMMARY OF QUANTITIES				LOIE	LICE				LOIE	90% FEDERAL LICE	10% STATE	LOIE				LICE	100% VILLAGE OF MORTON
CODE	ITEM	UNIT	TOTAL QUANTITY	ROADWAY FAI 74 / FAI 155	I-155 OVER I-74 (RAMPS G & H)	I-74 OVER ABANDONED RAILROAD DEMOLITION	I-74 OVER JEFFERSON ST	I-74 OVER US 150 (JACKSON ST)	I-74 / I-155	MORTON AVE. OVER I-74	TRAFFIC SIGNALS	LIGHTING	SIGNING	LANDSCAPING	INTELLIGENT TRANSPORTATION SYSTEM	PINECREST DR PLANS	EMERGENCY VEHICLE PRE-EMPTION
				I-74 / I-155	SN 090-0165 (SB) SN 090-0166 (NB)	SN 090-0014 (WB) SN 090-0015 (EB)	SN 090-0167	SN 090-0169	OVERHEAD SIGN STRUCTURES	SN 090-0141							
42000501	PORTLAND CEMENT CONCRETE PAVEMENT 10" (JOINTED)	SO YD	27,244	27,244													
42000506	PORTLAND CEMENT CONCRETE PAVEMENT 10 1/4" (JOINTED)	SO YD	35,903	7,992	27,911												
42001300	PROTECTIVE COAT	SO YD	286,779	154,344	132,435												
42001420	BRIDGE APPROACH PAVEMENT CONNECTOR (PCC)	SO YD	4,987		736		1,994	2,257									
42100320	CONTINUOUSLY REINFORCED PORTLAND CEMENT CONCRETE PAVEMENT 11"	SO YD	103,750	54,942	48,808												
42100615	PAVEMENT REINFORCEMENT	SO YD	103,750	54,942	48,808												
42101090	TRANSVERSE TERMINAL JOINT COMPLETE 24'	EACH	2	2													
42101436	LUG SYSTEM COMPLETE 36'	EACH	5	5													
42101447	LUG SYSTEM COMPLETE 47'	EACH	1	1													
44000100	PAVEMENT REMOVAL	SO YD	157,445	89,662	67,783												
44000154	HOT-MIX ASPHALT SURFACE REMOVAL, 1 1/4"	SO YD	1,263														1,263
44000200	DRIVEWAY PAVEMENT REMOVAL	SO YD	470	470													
44000500	COMBINATION CURB AND GUTTER REMOVAL	FOOT	7,451	7,451													
44003100	MEDIAN REMOVAL	SO FT	34,533	33,852													681

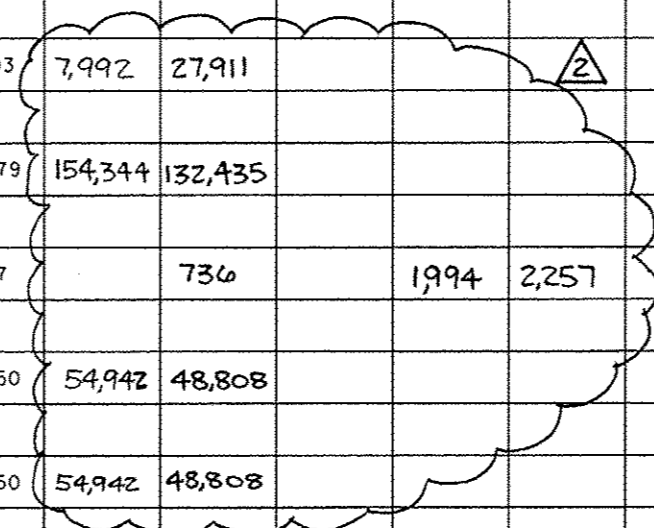

* SPECIALTY ITEM

FILE NAME *	DESIGNED - EJA	REVISED 10/23/2012
...\\Generat\10460628-shr-500_04.dgn	DRAWN - TMB	REVISED -
USER NAME : pcombillo	CHECKED - JNR	REVISED -
PLOT DATE : 7/30/2012	DATE - JULY 20, 2012	REVISED -



STATE OF ILLINOIS
DEPARTMENT OF TRANSPORTATION

SUMMARY OF QUANTITIES			
SCALE: NTS	SHEET NO. 4 OF 34 SHEETS	STA.	TO STA.

P.A.J. RTE.	SECTION	COUNTY	TOTAL SHEETS	SHEET NO.
90-(14R)-(14HB-4,14,14HYB)BR	TAZEWELL	2433	11	
CONTRACT NO. 68620				
ILLINOIS FED. AID PROJECT				