


SUMMARY OF QUANTITIES				LO1E	L1CE				LO1E	99% FEDERAL L1CE	10% STATE	LO1E				L1CE	100% VILLAGE OF MORTON			
CODE	ITEM	UNIT	TOTAL QUANTITY	ROADWAY FAI 74 / FAI 155	I-155 OVER I-74 (RAMPS G & H)	I-74 OVER ABANDONED RAILROAD DEMOLITION	I-74 OVER JEFFERSON ST	I-74 OVER US 150 (JACKSON ST)	I-74 / I-155	MORTON AVE. OVER I-74	TRAFFIC SIGNALS	LIGHTING	SIGNING	LANDSCAPING	INTELLIGENT TRANSPORTATION SYSTEM	PINECREST DR PLANS	EMERGENCY VEHICLE PRE-EMPTION			
				I-74 / I-155	SN 090-0165 (SB) SN 090-0166 (NB)	SN 090-0014 (WB) SN 090-0015 (EB)	SN 090-0167	SN 090-0169	OVERHEAD SIGN STRUCTURES	SN 090-0141	0003	0008	0044	0010	0010	0040	0014	0021	0021	0021
50100800	REMOVAL OF EXISTING STRUCTURES NO. 6	EACH	1			1														
50100900	REMOVAL OF EXISTING STRUCTURES NO. 7	EACH	1			1														
50102400	CONCRETE REMOVAL	CU YD	149.7							149.7										
50104400	CONCRETE HEADWALL REMOVAL	EACH	29	29																
50105220	PIPE CULVERT REMOVAL	FOOT	3,142	3,142																
50157300	PROTECTIVE SHIELD	SO YD	870					512		358										
50200100	STRUCTURE EXCAVATION	CU YD	3,993		350	474	1,748	1,421												
50300225	CONCRETE STRUCTURES	CU YD	2,217.7		332.8		1,213.1	671.8												
50300255	CONCRETE SUPERSTRUCTURE	CU YD	3,460.3	6	810.9		856.0	1700.3		87.1										
50300260	BRIDGE DECK GROOVING	SO YD	9,451		1,865		2,356	4,722		508										
50300285	FORM LINER TEXTURED SURFACE	SO FT	8,943				8,943													
50300300	PROTECTIVE COAT	SO YD	11,806		2,515		2,761	5,552		978										
50500105	FURNISHING AND ERECTING STRUCTURAL STEEL	L SUM	1		0.2		0.2	0.6												
50500405	FURNISHING AND ERECTING STRUCTURAL STEEL	POUND	4,010							4,010										

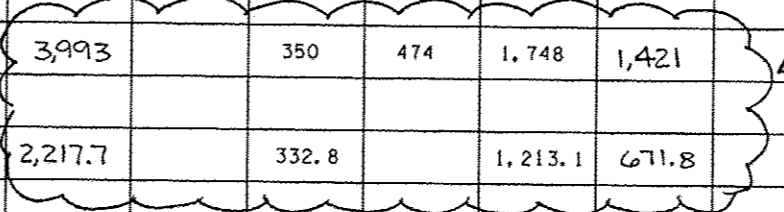

* SPECIALTY ITEMS

FILE NAME -	DESIGNED - EJA	REVISED - 10/23/2012
...General\1468620-shr-500.06.dgn	DRAWN - TWB	REVISED -
USER NAME - jresbillo	CHECKED - JNR	REVISED -
PLOT DATE - 7/30/2012	DATE - JULY 20, 2012	REVISED -



STATE OF ILLINOIS
DEPARTMENT OF TRANSPORTATION

SUMMARY OF QUANTITIES

SCALE: NTS SHEET NO. 6 OF 34 SHEETS STA. TO STA.

F.A.I. R.T.E.	SECTION	COUNTY	TOTAL SHEETS	SHEET NO.
90-114R(14)B-4,14,14HYB(BR)	TAZEWELL	2433	13	
CONTRACT NO. 68620				
ILLINOIS FED. AID PROJECT				