



\*\* 3-#6 h23(E) bars at 10" cts. Each Face (See Field Cutting Diagram)  
 \*\*\* #4 sp(E) spiral, 2'-0" Dia. ea. pile. Provide 1/2 extra turns, top & bott., Provide 3-#4 spacers or equivalent, typ.

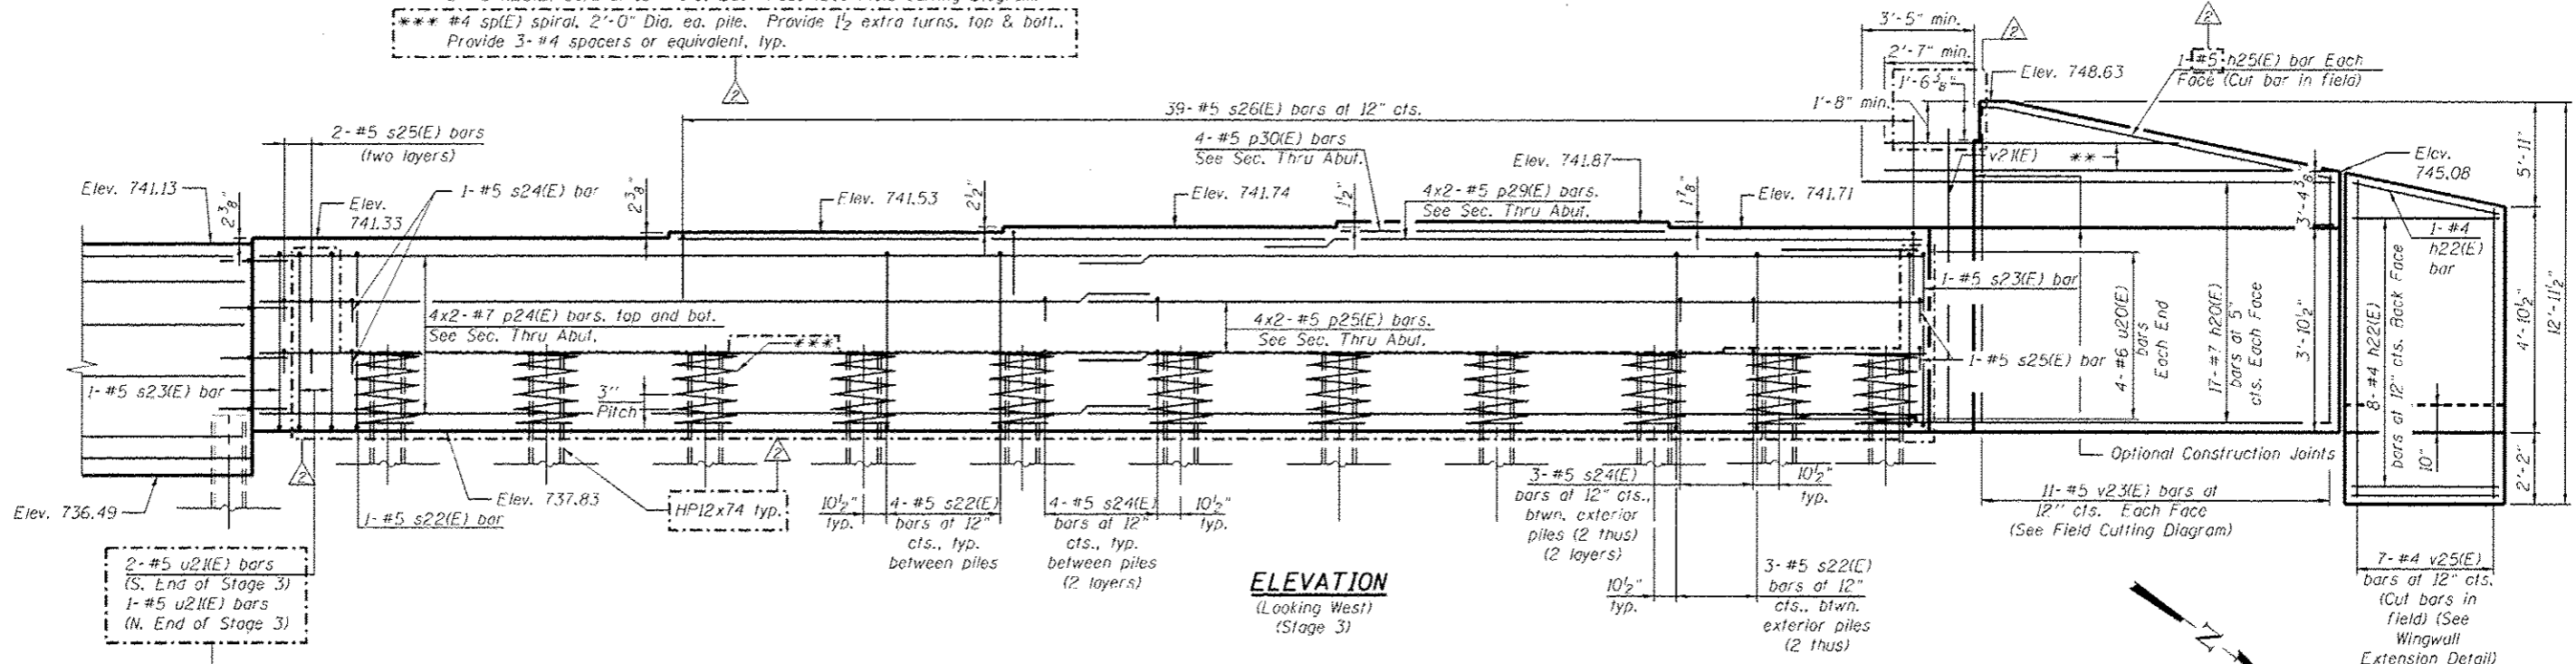

**ELEVATION**  
 (Looking West)  
 (Stage 3)

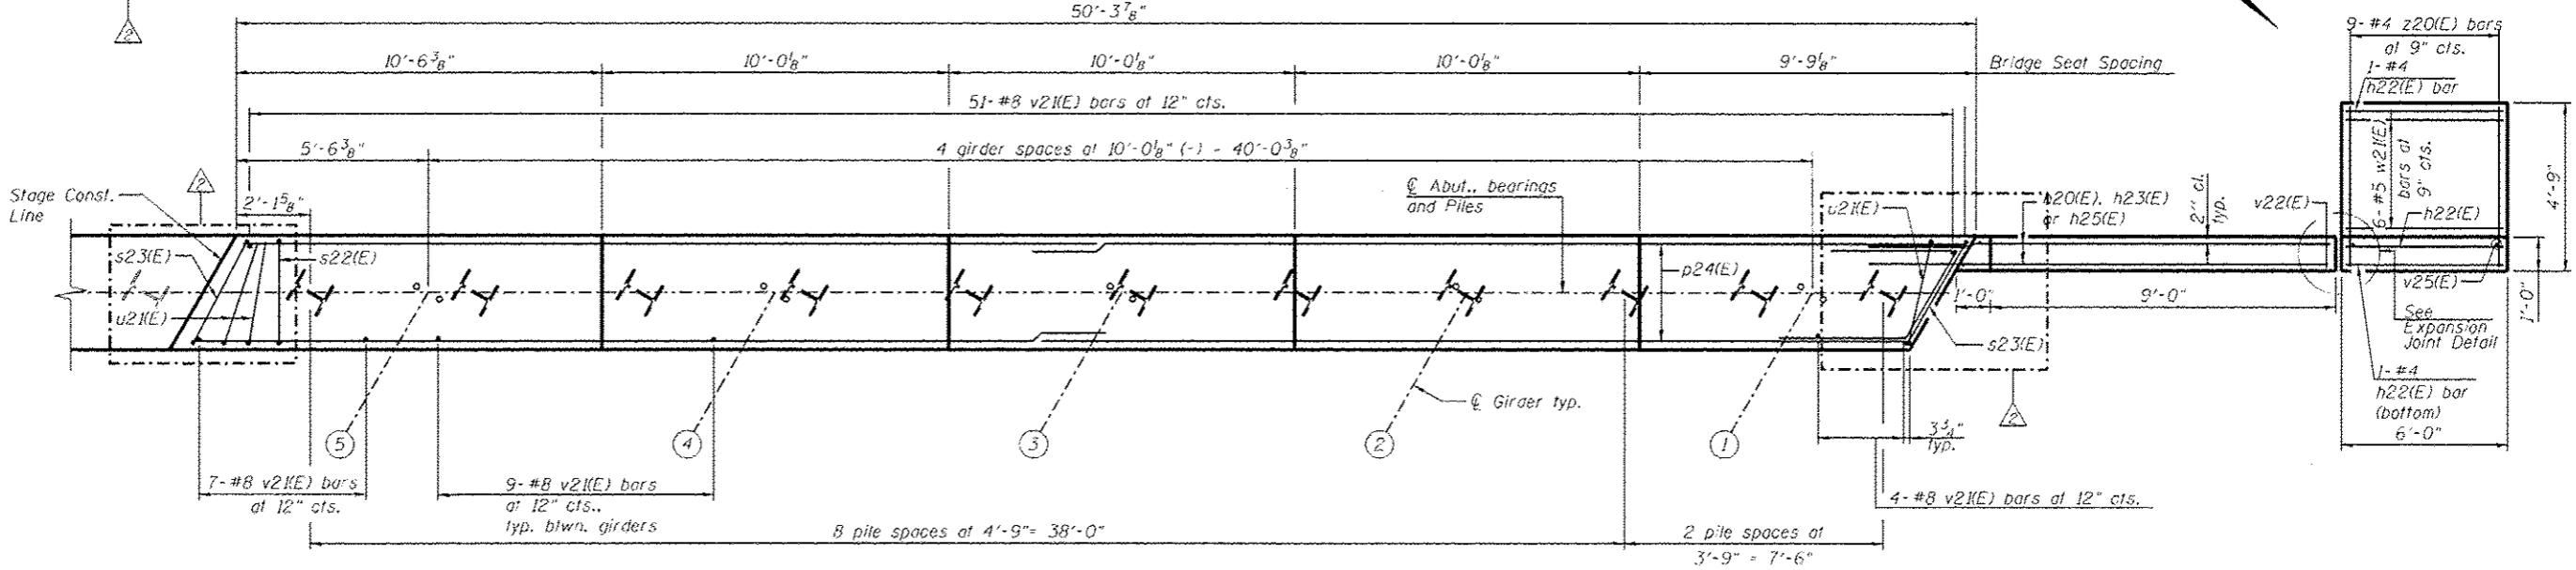

**PLAN**  
 (Stage 3)

**NOTE:**  
 For Section Thru Abut., Expansion Joint Detail, and Wingwall Extension Detail, see sheet SC35.

**benesch**  
 engineers • scientists • planners  
 Alfred Benesch & Company  
 205 North Michigan Avenue, Suite 2400  
 Chicago, Illinois 60601  
 312-565-0460 Job No. 10056

FILE NAME 0900169_66620_37_abut3.dgn	USER NAME abecker	DESIGNED - DTS	REVISED - 10/23/2012 MFB
		CHECKED - SLD	REVISED -
		DRAWN - PRT/DTS	REVISED -
		CHECKED - SLD	REVISED -

**STATE OF ILLINOIS**  
**DEPARTMENT OF TRANSPORTATION**

**WEST ABUTMENT DETAILS 3 OF 3**  
**STRUCTURE NO. 090-0169**  
 SHEET NO. SC37 OF SC63 SHEETS

F.A.T. RTE. 74	SECTION 90-(14R)(14H)-4,14,14HVBIB	COUNTY TAZEWELL	TOTAL SHEETS 2433	SHEET NO. 2013
CONTRACT NO. 68620			ILLINOIS FED. AID PROJECT	

x:\10000s\100056\engineer\ing-documents\phase-1\174over-Jackson\Final\0900169\_66620\_37\_abut3.dgn 3:30:20 PM 10/22/2012