



** 3-#6 h23(E) bars at 11" cts. Each Face (See Field Cutting Diagram)
 *** #4 sp(E) spiral, 2'-0" Dia. ea. pile. Provide 1/2 extra turns, top & bot. Provide 3-#4 spacers or equivalent, typ.

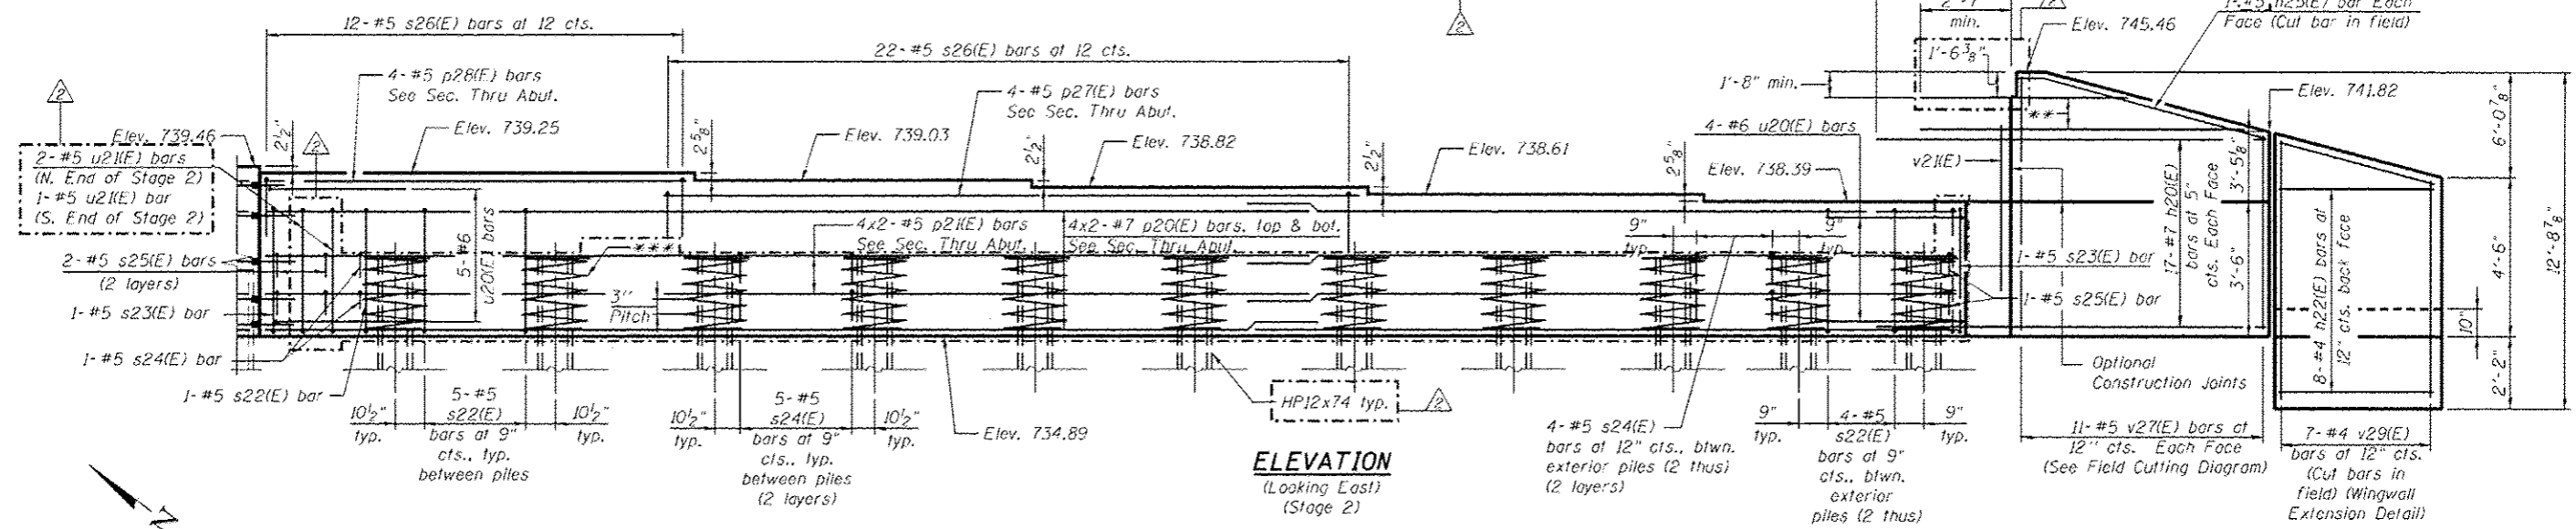

ELEVATION
(Looking East)
(Stage 2)

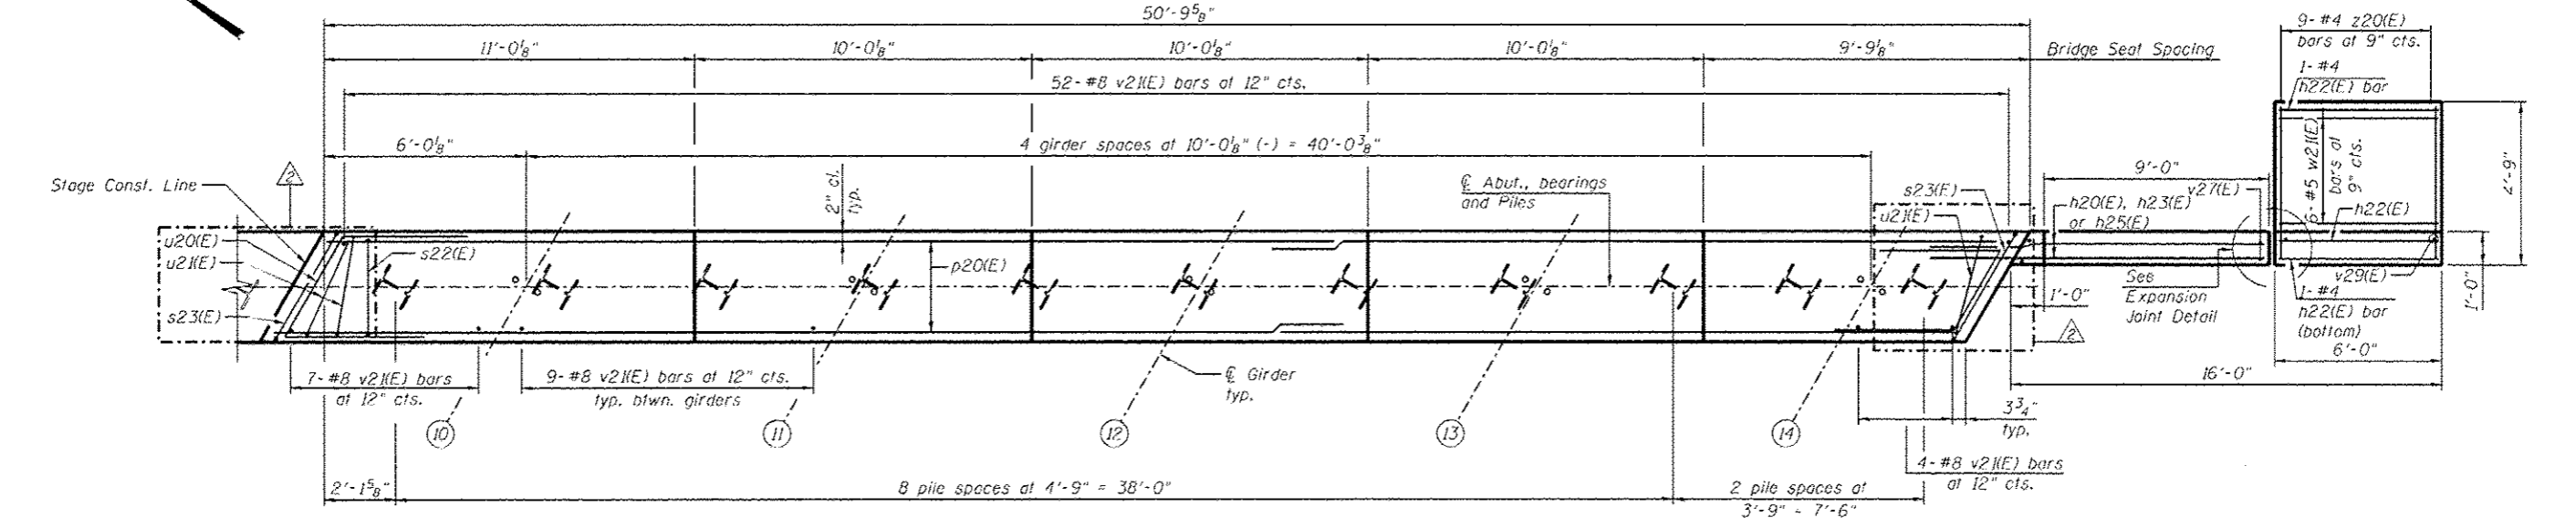

PLAN
(Stage 2)

NOTE:
 For Section Thru Abut., Expansion Joint Detail, and Wingwall Extension Detail, see sheet SC38.

benesch
 engineers · scientists · planners
 Alfred Benesch & Company
 205 North Michigan Avenue, Suite 2400
 Chicago, Illinois 60601
 312-565-0450 Job No. 10056

FILE NAME 0900169.66620.40.abut3.dgn	USER NAME mbecker	DESIGNED - DTS	REVISED - 10/23/2012 MFB
PLT SCALE	PLT DATE 10/22/2012	CHECKED - SLD	REVISED -
		DRAWN - PRT/DTS	REVISED -
		CHECKED - SLD	REVISED -

STATE OF ILLINOIS
DEPARTMENT OF TRANSPORTATION

EAST ABUTMENT DETAILS 3 OF 3
STRUCTURE NO. 090-0169
 SHEET NO. SC40 OF SC63 SHEETS

F.A.I. RTE. 74	SECTION 90-[14R]14H-4,14,14HVB]BR	COUNTY TAZEWELL	TOTAL SHEETS 2433	SHEET NO. 2016
CONTRACT NO. 68620			ILLINOIS FED. AID PROJECT	

x:\10000s\10056\engineer\ing_documents\phase_1\174over-jackson\Final\0900169_68620_40.abut3.dgn 3:30:24 PM 10/22/2012