


**MAINTENANCE OF TRAFFIC
TYPICAL SECTION - STAGE 1**

I-74

STA 467+07 TO STA 508+25

• CONSTRUCT PROPOSED MEDIAN BARRIER AT THE FOLLOWING STATIONS:
STA 473+00 TO STA 475+46
STA 476+54 TO STA 490+00
(OMIT BRIDGE)

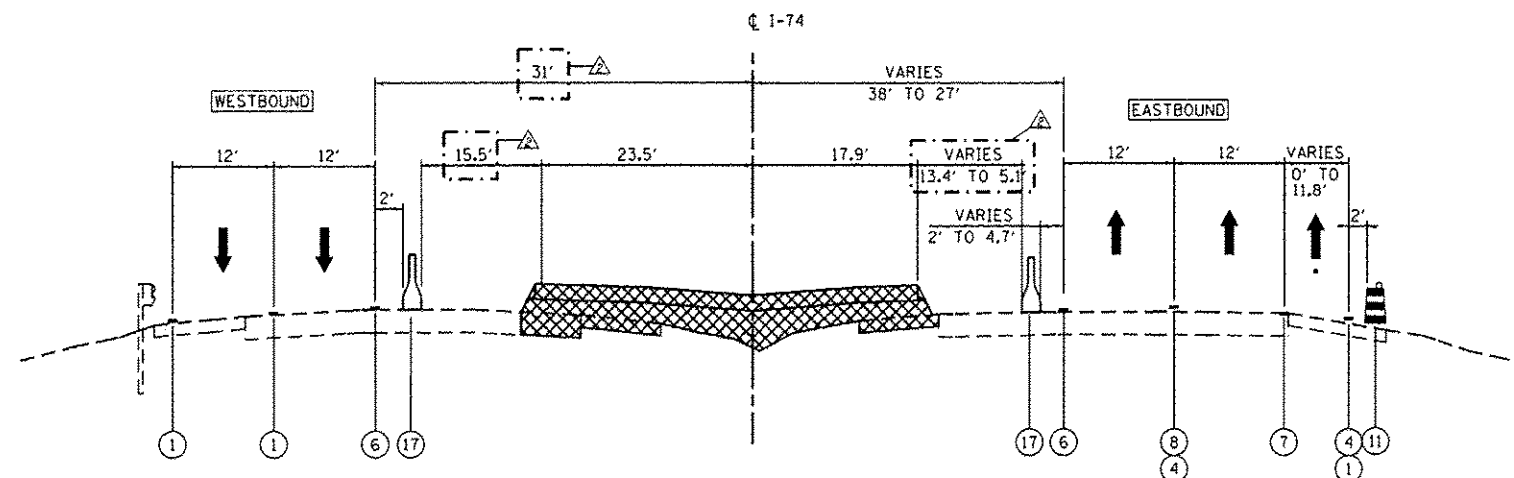

**MAINTENANCE OF TRAFFIC
TYPICAL SECTION - STAGE 1**

I-74

TEMPORARY PAVEMENT TRANSITION FROM PROPOSED
ELEVATING AT STATION 508+25 TO EXISTING CROSS
OVER PAVEMENT ELEVATIONS AT STATION 511+25

STA 508+25 TO STA 511+25

• RAMP F EXIT
STA 508+25 TO STA 511+25

LEGEND:

- ① EXISTING PAVEMENT MARKING
- ② TEMPORARY PAVEMENT MARKING FROM PREVIOUS STAGE
- ③ PROPOSED PAVEMENT MARKING IN PLACE
- ④ PAVEMENT MARKING, 4" SOLID WHITE
- ⑤ PAVEMENT MARKING, 8" SOLID WHITE
- ⑥ PAVEMENT MARKING, 4" SOLID YELLOW
- ⑦ PAVEMENT MARKING, 4" DOTTED WHITE (3' SKIP, 9' DASH)
- ⑧ PAVEMENT MARKING, 4" SKIP-DASH WHITE (30' SKIP, 10' DASH)
- ⑨ DRUMS WITH STEADY BURNING WARNING LIGHTS AT 25' CENTERS
- ⑩ DRUMS WITH STEADY BURNING WARNING LIGHTS AT 50' CENTERS
- ⑪ DRUMS WITH STEADY BURNING WARNING LIGHTS AT 100' CENTERS
- ⑫ DRUMS WITH STEADY BURNING WARNING LIGHTS 1000' CENTERS
- ⑬ PAVEMENT MARKING, 4" SOLID DOUBLE YELLOW
- ⑭ VERTICAL DELINEATOR PANELS
- ⑮ TEMPORARY GEOTEXTILE RETAINING WALL
- ⑯ PROPOSED CONCRETE BARRIER
- ⑰ TEMPORARY CONCRETE BARRIER
- ⑱ GLARE SCREEN
- ▨ PROPOSED PAVEMENT CONSTRUCTION
- ▩ TEMPORARY PAVEMENT CONSTRUCTION
- ▧ ON-GOING EARTHWORK FOR PROPOSED PAVEMENT

FILE NAME =	DESIGNED - HTL	REVISED - 10/23/2012 HTL
D4G620-shr-typica101-B1.dgn	DRAWN - HTL	REVISED -
USER NAME = TERRA	CHECKED - DA/LVA	REVISED -
PLOT DATE = 7/16/2012	DATE - 7/20/2012	REVISED -



**STATE OF ILLINOIS
DEPARTMENT OF TRANSPORTATION**

**MAINTENANCE OF TRAFFIC
TEMPORARY PAVEMENT DETAILS**

SCALE: SHEET NO. 3 OF 52 SHEETS STA. TO STA.

F.A.I. RTE.	SECTION	COUNTY	TOTAL SHEETS	SHEET NO.
90-14R(1)4HB-4,14,14HB(1)BR	TAZEWELL	2433	326	
		CONTRACT NO. 68620		