
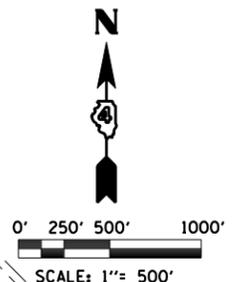


**PRIMARY OBJECTIVES**

- CONSTRUCT I-74 WESTBOUND LANES WEST AND EAST OF I-155 INTERCHANGE
- CONSTRUCT PORTION OF TEMPORARY (4-LANE) I-74 RUN-AROUND WEST OF I-55
- COMPLETE I-74 STRUCTURES OVER JEFFERSON STREET AND JACKSON STREET

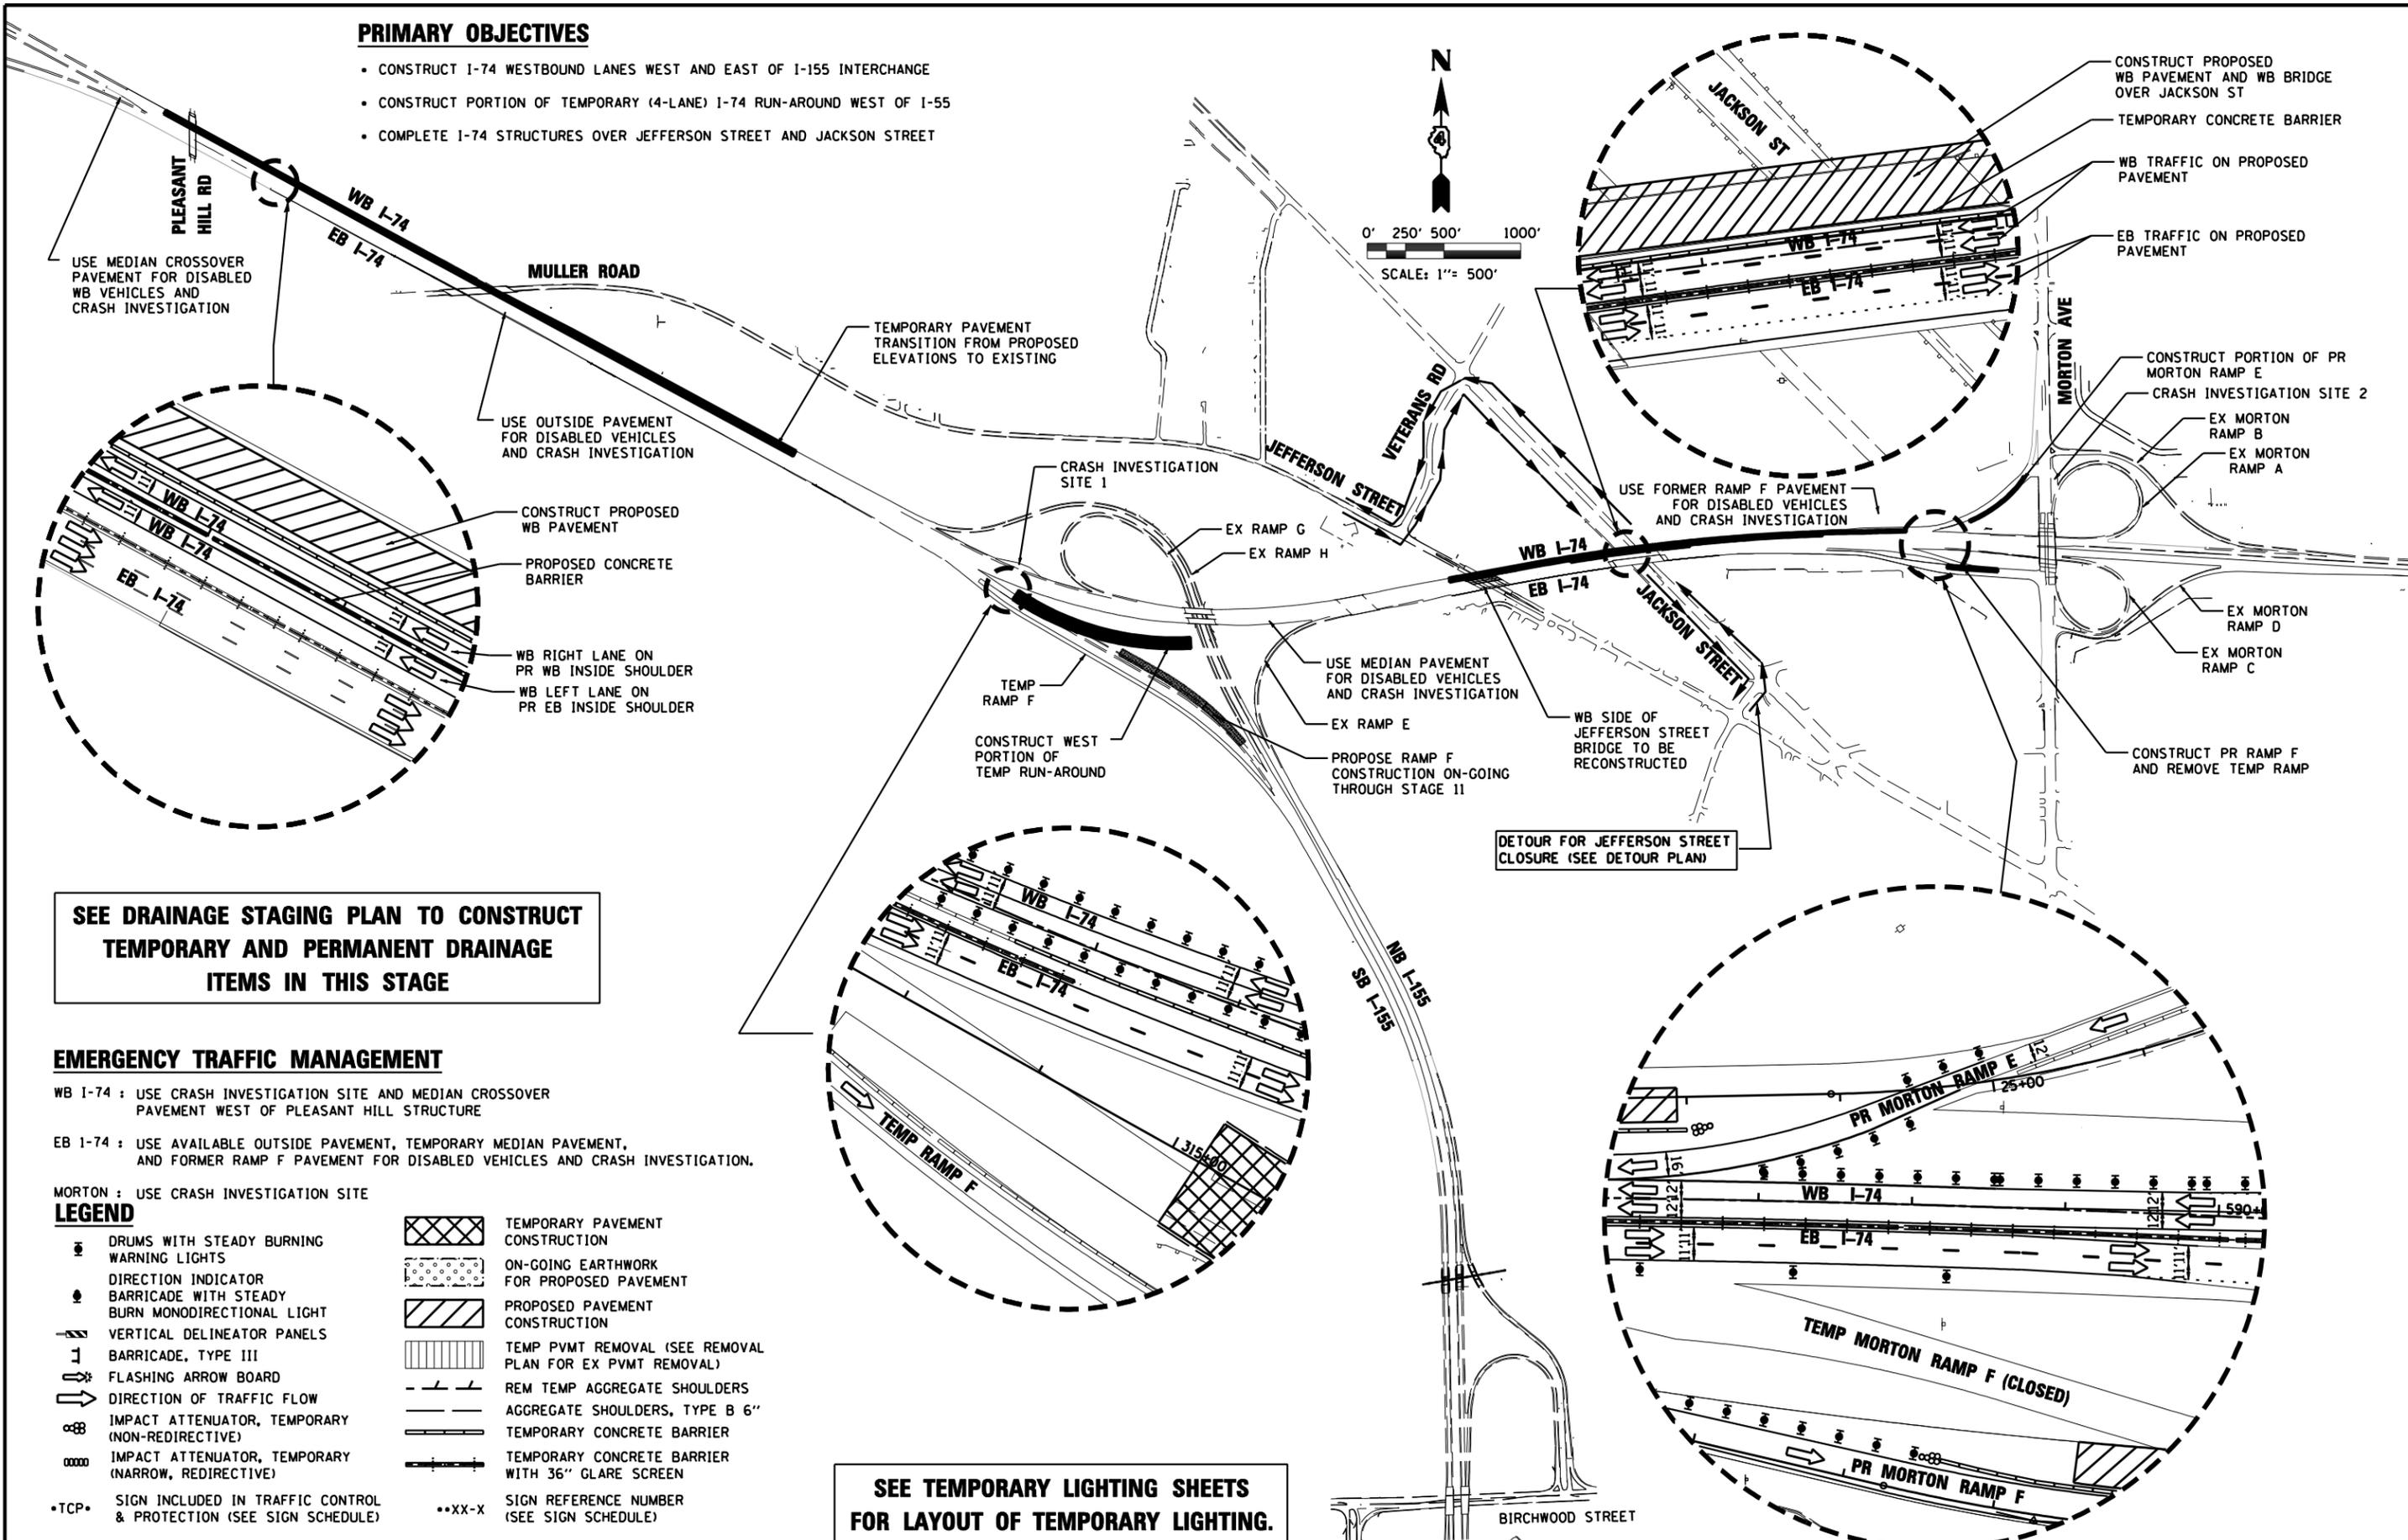

**SEE DRAINAGE STAGING PLAN TO CONSTRUCT TEMPORARY AND PERMANENT DRAINAGE ITEMS IN THIS STAGE**

**EMERGENCY TRAFFIC MANAGEMENT**

- WB I-74 : USE CRASH INVESTIGATION SITE AND MEDIAN CROSSOVER PAVEMENT WEST OF PLEASANT HILL STRUCTURE
- EB I-74 : USE AVAILABLE OUTSIDE PAVEMENT, TEMPORARY MEDIAN PAVEMENT, AND FORMER RAMP F PAVEMENT FOR DISABLED VEHICLES AND CRASH INVESTIGATION.
- MORTON : USE CRASH INVESTIGATION SITE

**LEGEND**

- ☉ DRUMS WITH STEADY BURNING WARNING LIGHTS
- ➔ DIRECTION INDICATOR BARRICADE WITH STEADY BURN MONODIRECTIONAL LIGHT
- ⊥ VERTICAL DELINEATOR PANELS BARRICADE, TYPE III
- ⚡ FLASHING ARROW BOARD
- ➔ DIRECTION OF TRAFFIC FLOW
- ⊘ IMPACT ATTENUATOR, TEMPORARY (NON-REDIRECTIVE)
- ⊘ IMPACT ATTENUATOR, TEMPORARY (NARROW, REDIRECTIVE)
- TCP• SIGN INCLUDED IN TRAFFIC CONTROL & PROTECTION (SEE SIGN SCHEDULE)
- XX-X SIGN REFERENCE NUMBER (SEE SIGN SCHEDULE)
- ▨ TEMPORARY PAVEMENT CONSTRUCTION
- ⊘ ON-GOING EARTHWORK FOR PROPOSED PAVEMENT
- ▨ PROPOSED PAVEMENT CONSTRUCTION
- ▨ TEMP PVMT REMOVAL (SEE REMOVAL PLAN FOR EX PVMT REMOVAL)
- +— REM TEMP AGGREGATE SHOULDERS
- +— AGGREGATE SHOULDERS, TYPE B 6"
- +— TEMPORARY CONCRETE BARRIER
- +— TEMPORARY CONCRETE BARRIER WITH 36" GLARE SCREEN

**SEE TEMPORARY LIGHTING SHEETS FOR LAYOUT OF TEMPORARY LIGHTING.**

FILE NAME =	DESIGNED - HTL	REVISED -
D468620-sh-t-plan-03.dgn	DRAWN - JP	REVISED -
USER NAME = TERRA	CHECKED - DA/LVA	REVISED -
PLOT DATE = 7/16/2012	DATE - 7/20/2012	REVISED -



**STATE OF ILLINOIS  
DEPARTMENT OF TRANSPORTATION**

<b>MAINTENANCE OF TRAFFIC STAGE 3A SCHEMATIC DRAWINGS</b>	
SCALE:	SHEET NO. 1 OF 54 SHEETS STA. TO STA.

F.A.I. RTE.	SECTION	COUNTY	TOTAL SHEETS	SHEET NO.
• 90-[14R(14HB-4,14,14HB)BR]		TAZEWELL	2433	607
CONTRACT NO. 68620				
ILLINOIS FED. AID PROJECT				