
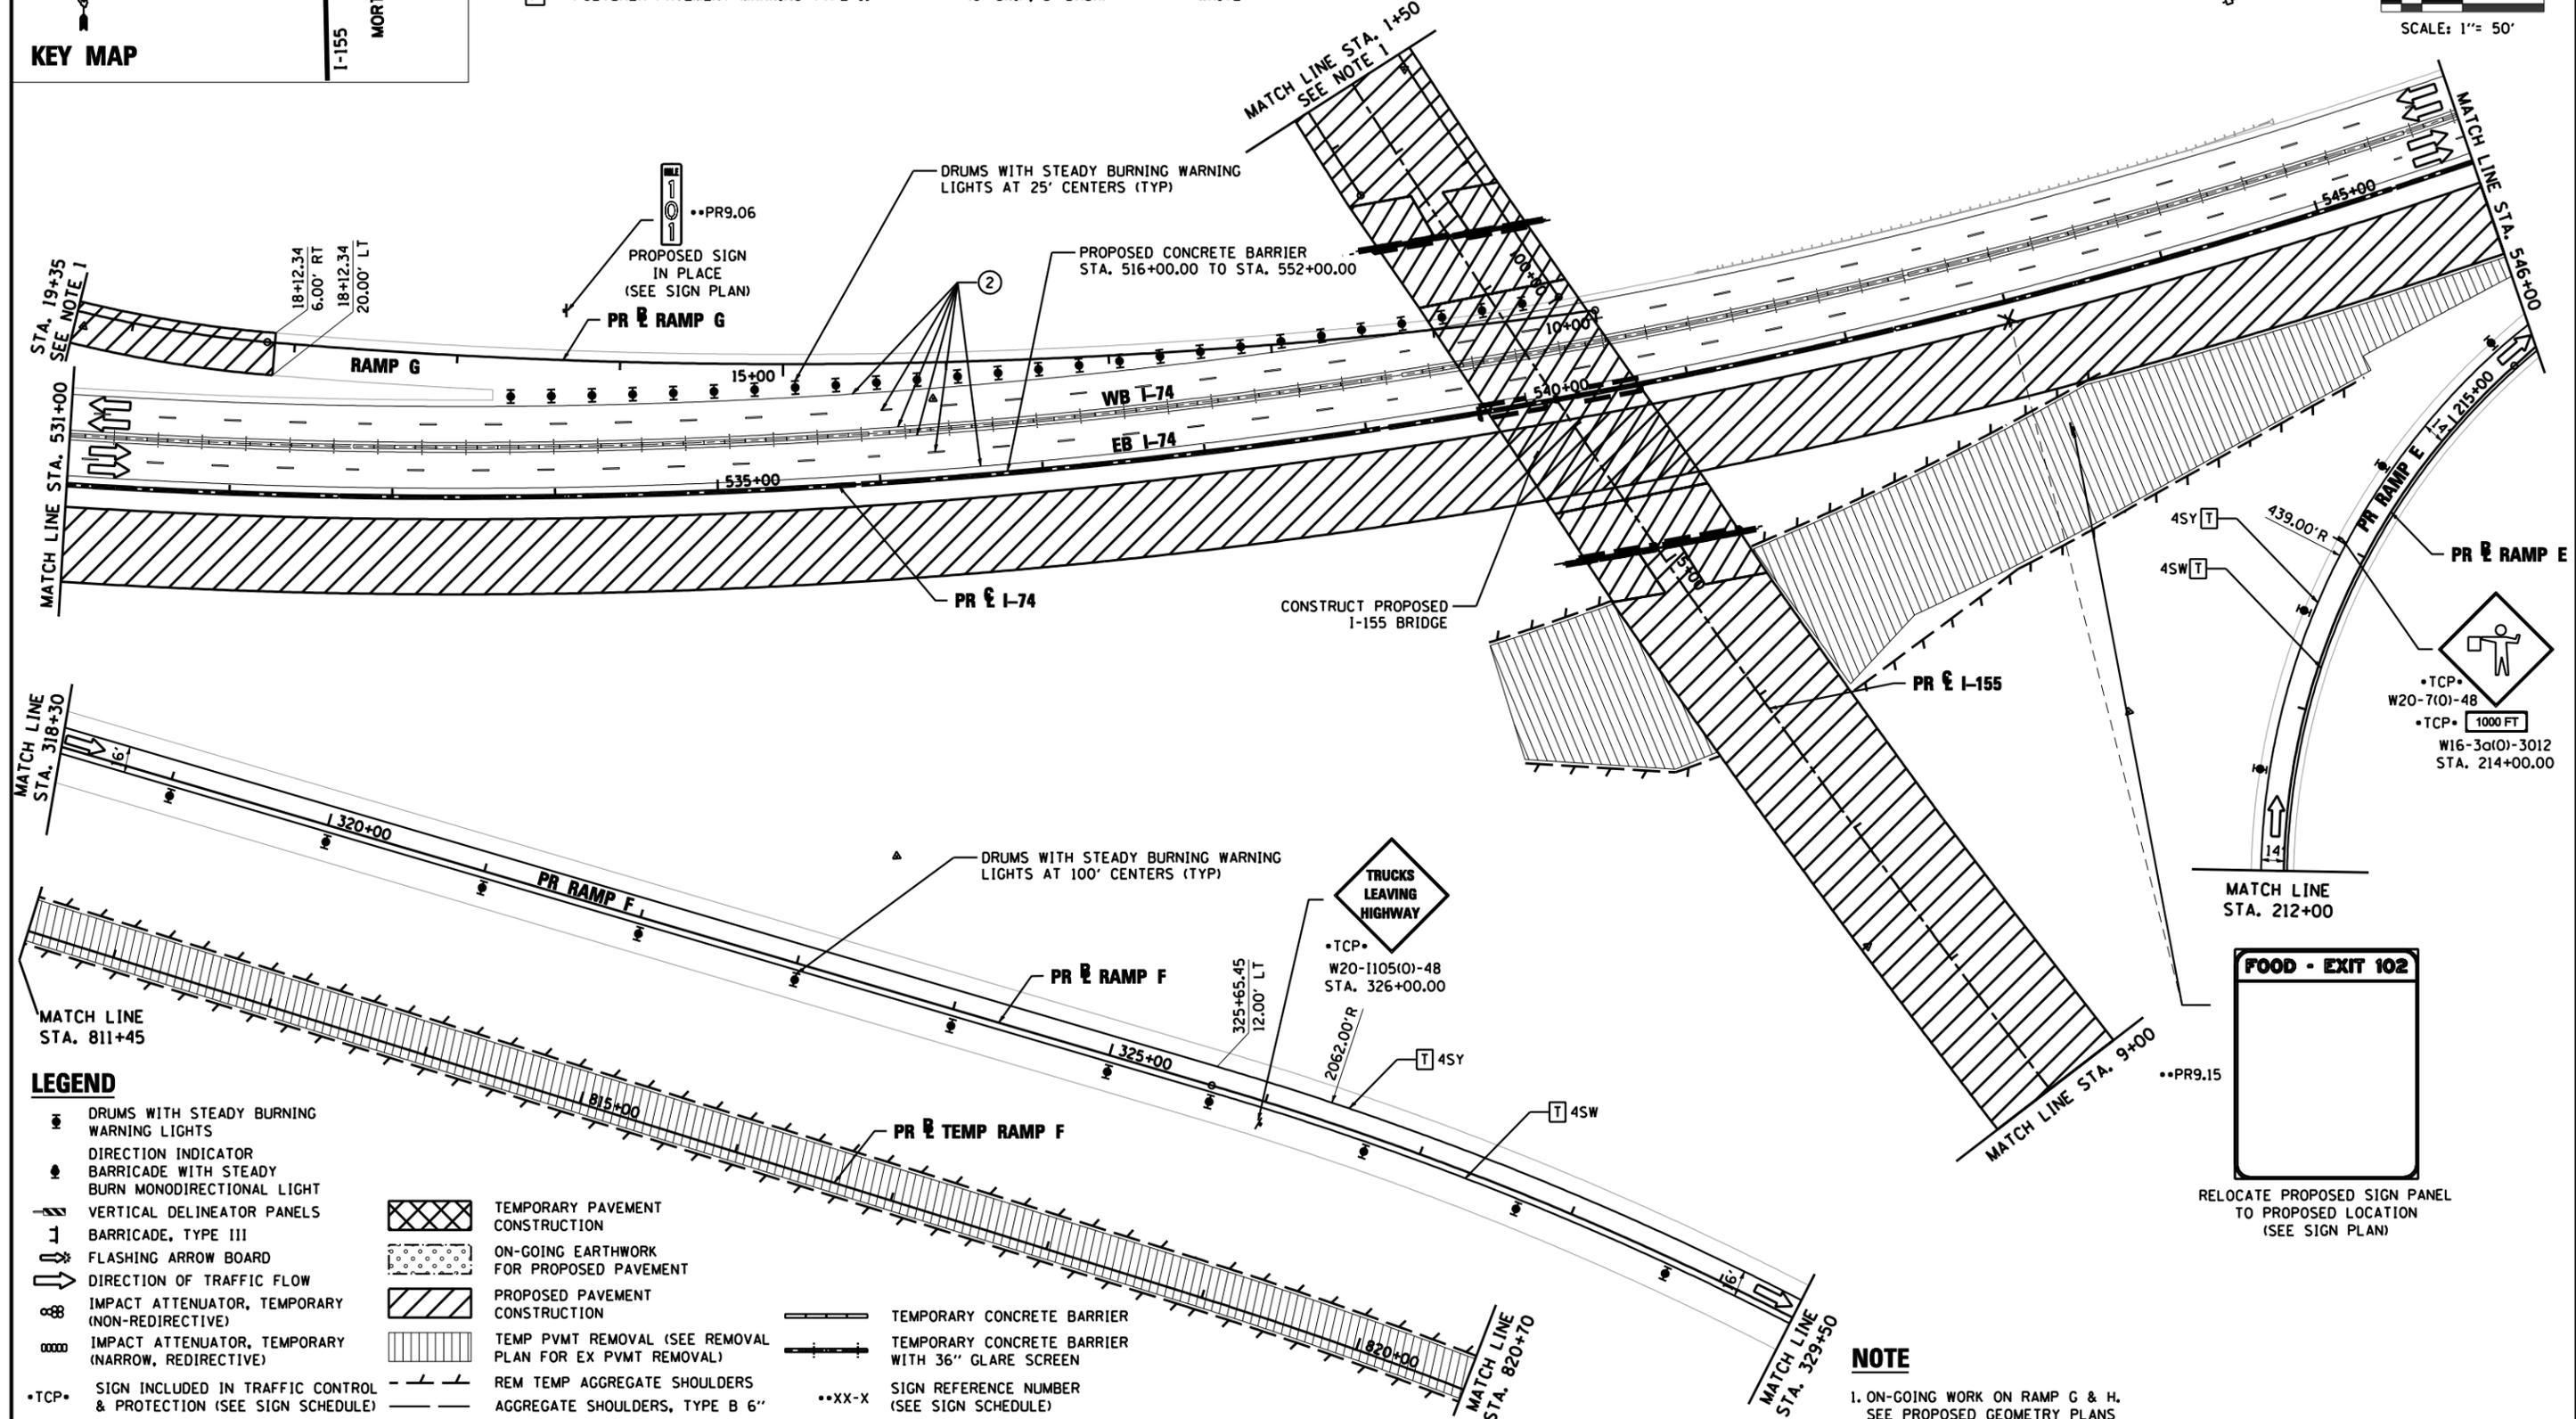


PAVEMENT MARKING LEGEND

- | | | |
|---|---|-------------------------------------|
| ① EXISTING PAVEMENT MARKING | 4SW 4" SOLID WHITE | 8SW 8" SOLID WHITE |
| ② PAVEMENT MARKING FROM PREVIOUS STAGE | 4SY 4" SOLID YELLOW | 12SW 12" SOLID WHITE @ 20' SPACING |
| ③ PROPOSED PAVEMENT MARKING IN PLACE (SEE PROPOSED PAVEMENT MARKING PLAN) | 4SYY 4" SOLID DOUBLE YELLOW (11" C-C) | 12SY 12" SOLID YELLOW @ 20' SPACING |
| T PAVEMENT MARKING TAPE, TYPE III | 4KW 4" SKIP-DASH WHITE (30' SKIP, 10' DASH) | 24SW 24" SOLID WHITE STOP BAR |
| P POLYUREA PAVEMENT MARKING TYPE II | 4DW 4" DOTTED WHITE (9' SKIP, 3' DASH) | LSW LETTERS AND SYMBOLS, WHITE |

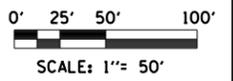

LEGEND

- | | |
|---|--|
| ● DRUMS WITH STEADY BURNING WARNING LIGHTS | ▨ TEMPORARY PAVEMENT CONSTRUCTION |
| ⬇ DIRECTION INDICATOR BARRICADE WITH STEADY BURN MONODIRECTIONAL LIGHT | ▤ ON-GOING EARTHWORK FOR PROPOSED PAVEMENT |
| ⬆ VERTICAL DELINEATOR PANELS | ▩ PROPOSED PAVEMENT CONSTRUCTION |
| ⬇ FLASHING ARROW BOARD | ▨ TEMP PVMT REMOVAL (SEE REMOVAL PLAN FOR EX PVMT REMOVAL) |
| ⬆ DIRECTION OF TRAFFIC FLOW | ▨ REM TEMP AGGREGATE SHOULDERS |
| ⊘ IMPACT ATTENUATOR, TEMPORARY (NON-REDIRECTIVE) | ▨ AGGREGATE SHOULDERS, TYPE B 6" |
| ⊘ IMPACT ATTENUATOR, TEMPORARY (NARROW, REDIRECTIVE) | |
| *TCP* SIGN INCLUDED IN TRAFFIC CONTROL & PROTECTION (SEE SIGN SCHEDULE) | |

NOTE

1. ON-GOING WORK ON RAMP G & H. SEE PROPOSED GEOMETRY PLANS

FILE NAME = D468620-shr-staging09 174-12.dgn	DESIGNED - HTL	REVISED -
USER NAME = TERRA	DRAWN - JPS	REVISED -
PLOT DATE = 7/16/2012	CHECKED - DA/LVA	REVISED -
	DATE - 7/20/2012	REVISED -



STATE OF ILLINOIS
DEPARTMENT OF TRANSPORTATION

MAINTENANCE OF TRAFFIC
STAGE 12

SCALE: SHEET NO. 8 OF 13 SHEETS STA. 531+00 TO STA. 546+00

F.A.I. RTE.	SECTION	COUNTY	TOTAL SHEETS	SHEET NO.
90-[14R(14HB-4,14,14HB)BR]	TAZEWELL	ILLINOIS	2433	1078
			CONTRACT NO. 68620	