




**PRECAST REINFORCED CONCRETE FLARED END SECTION**

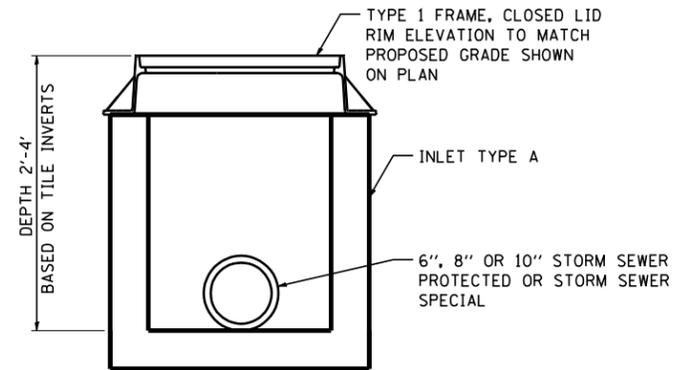


**FIELD TILE JUNCTION VAULT, 2' DIA**

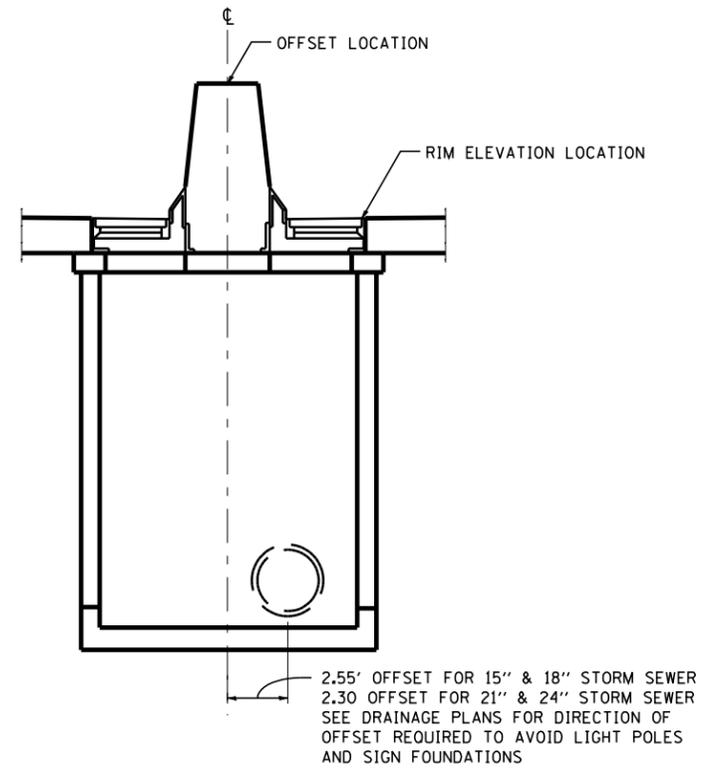


**DRAINAGE STRUCTURE TYPE 4**

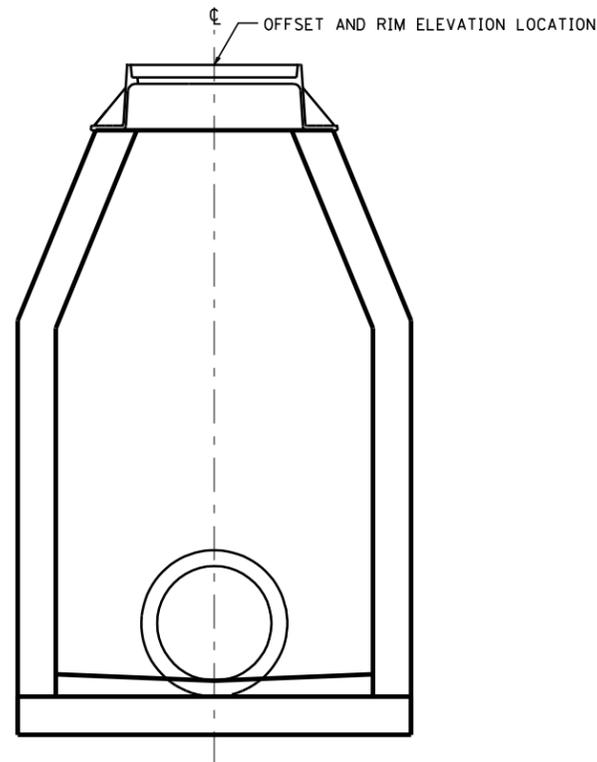

**MANHOLE TYPE A**

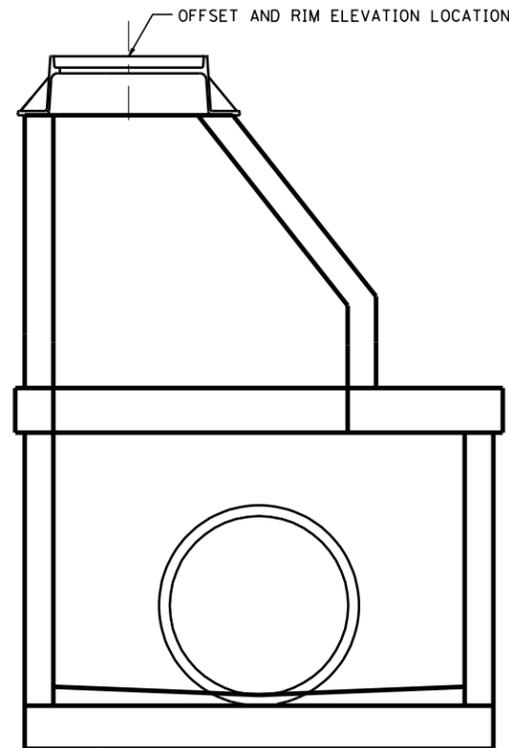

**MANHOLE TYPE A 6'-8' DIA**

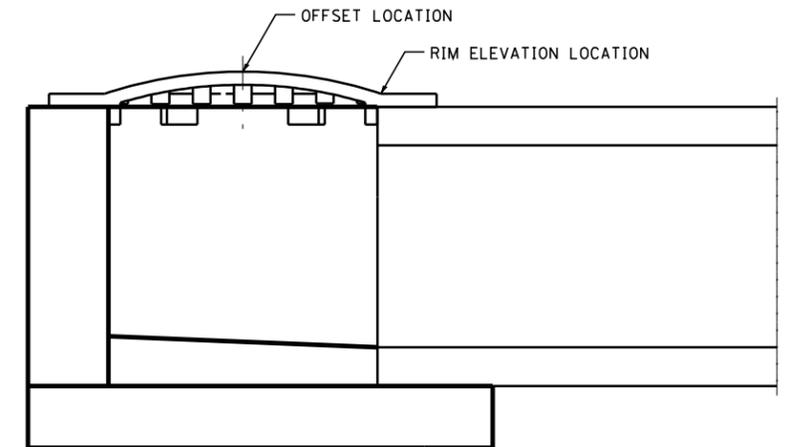

**INLET TYPE A**

FILE NAME =	DESIGNED - I S	REVISED -
...D468620-shd-drainage-details.dgn	DRAWN - I S	REVISED -
USER NAME = toddblank	CHECKED - JNR	REVISED -
PLOT DATE = 7/18/2012	DATE - JULY 20, 2012	REVISED -



**STATE OF ILLINOIS  
DEPARTMENT OF TRANSPORTATION**

**DRAINAGE STRUCTURE DETAILS**

SCALE: NTS SHEET NO. 1 OF 7 SHEETS STA. TO STA.

F.A.I. RTE.	SECTION	COUNTY	TOTAL SHEETS	SHEET NO.
90-114R(14HB-4,14,14HVB)BR	TAZEWELL	2433	1457	CONTRACT NO. 68620
ILLINOIS FED. AID PROJECT				