
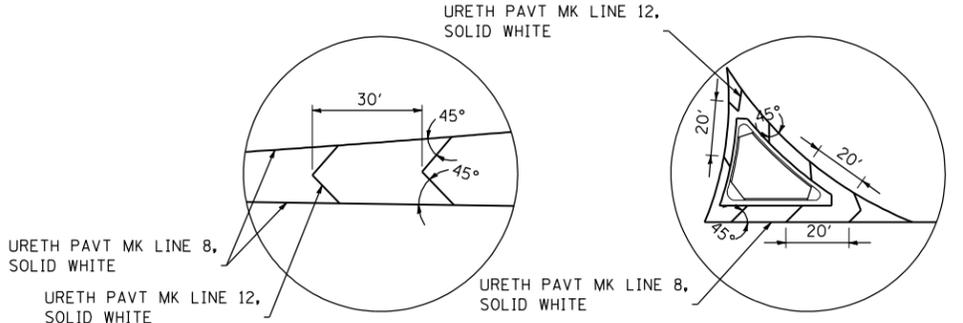


NOTE: SEE MOT PLAN SHEETS FOR LIMITS OF PAVEMENT MARKING.

MATCH LINE
SEE NEXT SHEET

FROM EB I-474

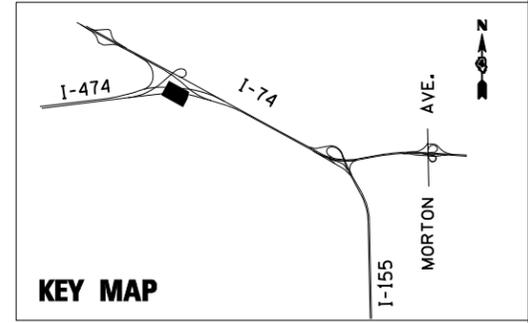

GORE PAVEMENT MARKING DETAIL 'A'

ISLAND PAVEMENT MARKING DETAIL 'B'

PAVEMENT MARKING LEGEND

- ① PREFORMED PLASTIC PAVEMENT MARKING, TYPE B - LINE 6" (WHITE) (10' DASH, 30' SKIP)
- ② PREFORMED PLASTIC PAVEMENT MARKING, TYPE B - LINE 8" (WHITE) (3' DASH, 9' SKIP)
- ③ PREFORMED PLASTIC PAVEMENT MARKING, TYPE B - LINE 8" (WHITE) (2' DASH, 6' SKIP)
- ④ MODIFIED URETHANE PAVEMENT MARKING - LETTERS AND SYMBOLS (WHITE)
- ⑤ MODIFIED URETHANE PAVEMENT MARKING - LINE 4" (WHITE)
- ⑥ MODIFIED URETHANE PAVEMENT MARKING - LINE 8" (WHITE)
- ⑦ MODIFIED URETHANE PAVEMENT MARKING - LINE 12" (WHITE)
- ⑧ MODIFIED URETHANE PAVEMENT MARKING - LINE 24" (WHITE)
- ⑨ MODIFIED URETHANE PAVEMENT MARKING - LINE 4" (YELLOW)
- ⑩ MODIFIED URETHANE PAVEMENT MARKING - LINE 8" (YELLOW)
- ⑪ RAISED REFLECTIVE PAVEMENT MARKER (ONE-WAY CRYSTAL)
- ⑫ RAISED REFLECTIVE PAVEMENT MARKER (ONE-WAY AMBER)
- ⑬ MODIFIED URETHANE PAVEMENT MARKING - LINE 12" (YELLOW)
- ⑭ RAISED REFLECTIVE PAVEMENT MARKER (TWO-WAY AMBER)
- ⑮ MODIFIED URETHANE PAVEMENT MARKING - LINE 4" (YELLOW) (DOUBLE)
- ⑯ PREFORMED PLASTIC PAVEMENT MARKING, TYPE B - LINE 6" (YELLOW) (10' DASH, 30' SKIP)
- ⑰ PREFORMED PLASTIC PAVEMENT MARKING, TYPE B - LINE 6" (YELLOW)

FILE NAME =	DESIGNED - SMS	REVISED -
...\\D468620-sh1-1-74-pmk40.dgn	DRAWN - JLT	REVISED -
USER NAME = IDOT	CHECKED - LDC	REVISED -
PLOT DATE = 7/16/2012	DATE - JULY 20, 2012	REVISED -



STATE OF ILLINOIS
DEPARTMENT OF TRANSPORTATION

PAVEMENT MARKING PLAN			
I-74			
SCALE: 1"=50'	SHEET NO. 1 OF 43 SHEETS	STA.	TO STA.

F.A.I. RTE.	SECTION	COUNTY	TOTAL SHEETS	SHEET NO.
90-[14R;14HB-4,14,14HVB]BR	TAZEWELL	ILLINOIS	2433	1505
CONTRACT NO. 68620				